


ALLERTON ROAD  
PROPOSED NEW  
SITE ACCESS

SCALE 1:50

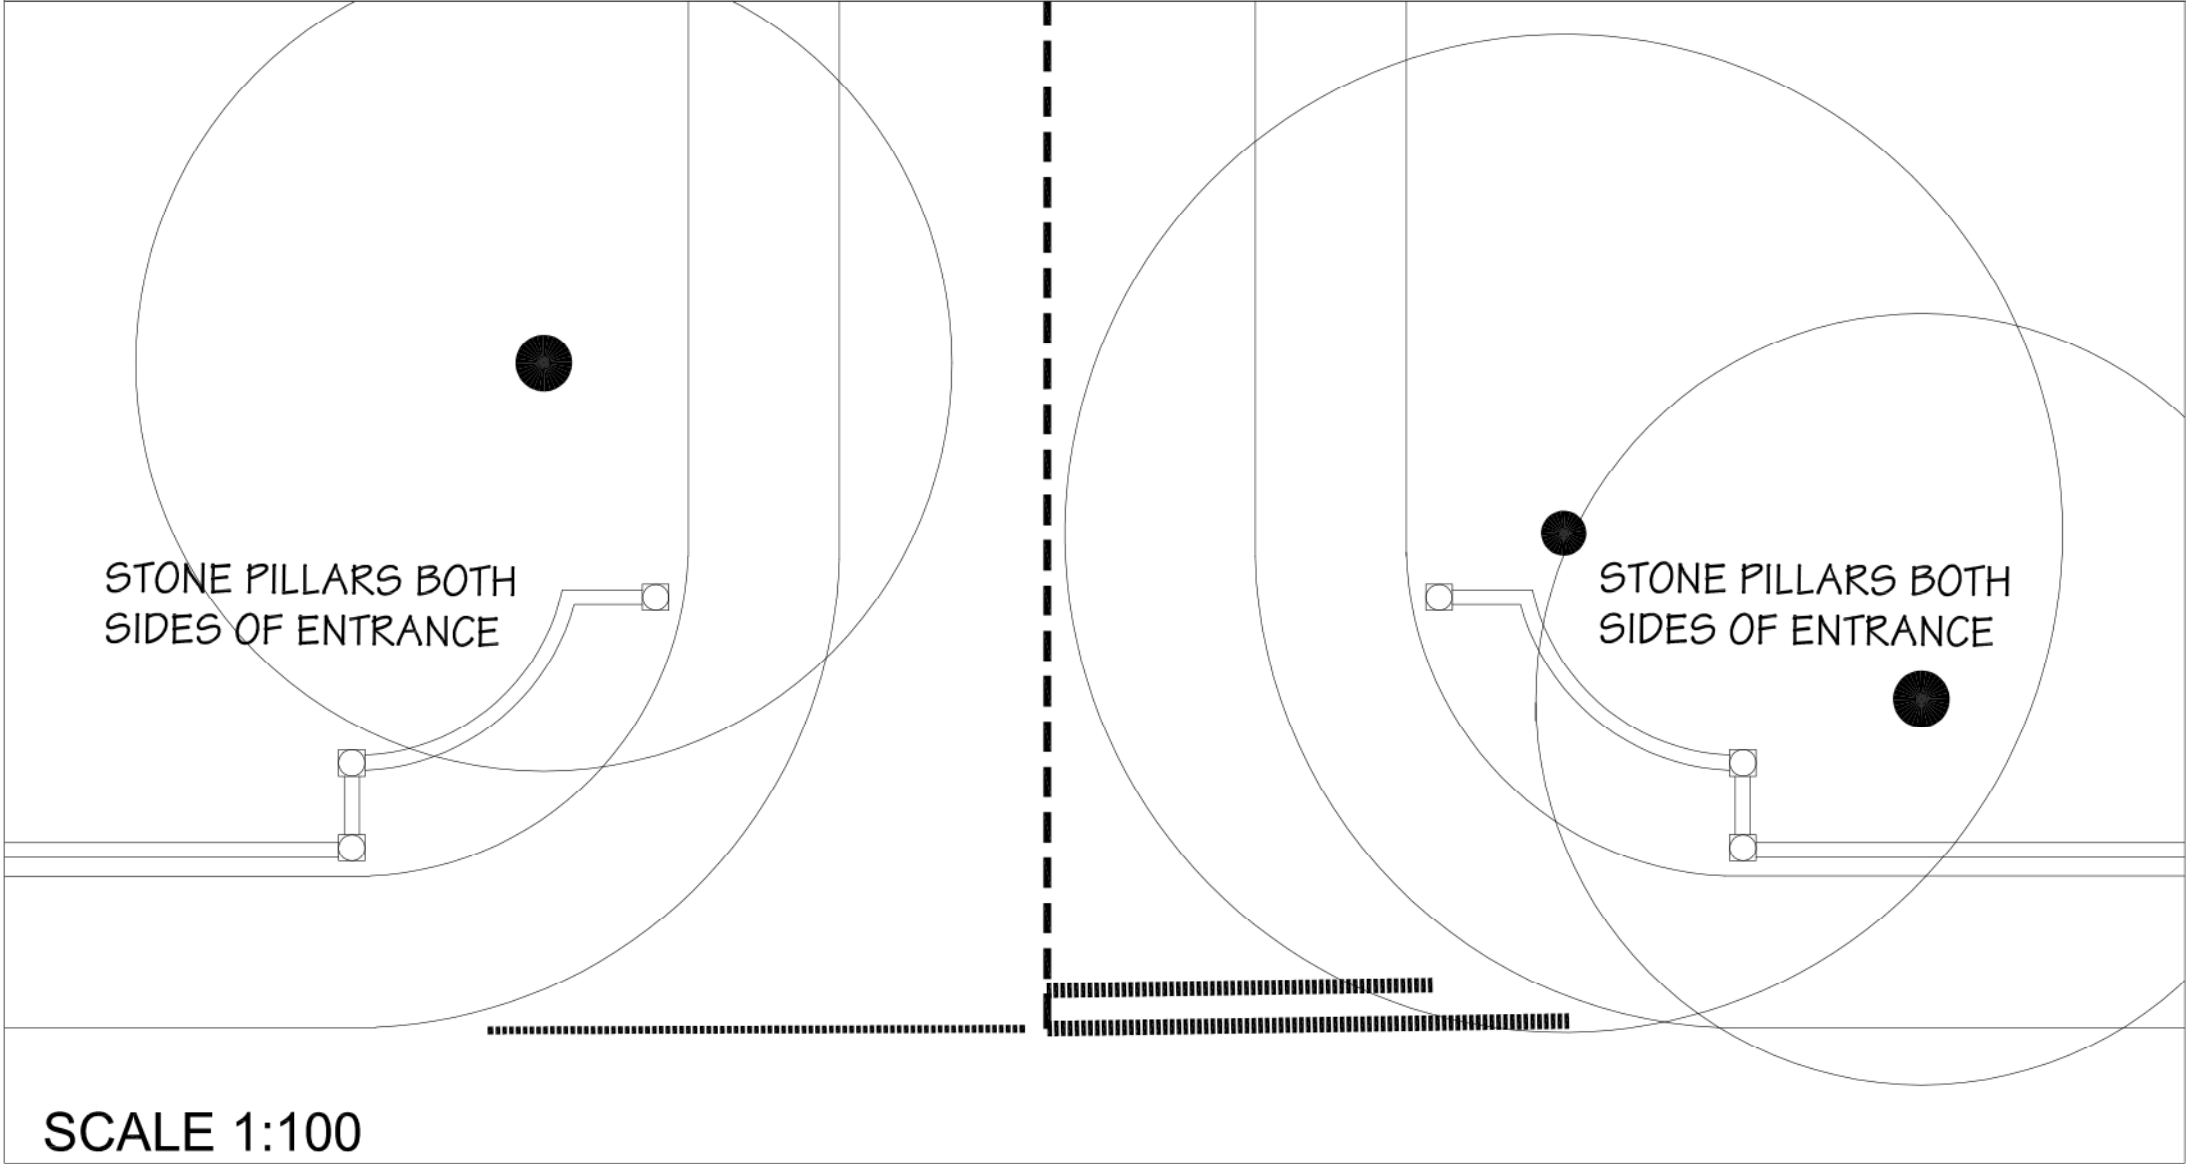

Revision	Date	Amendment	Initials

STAGelopment	Land Off Woolton Road, Allerton		
Location	Liverpool		
Marketing Name	...		
Drawing Title	Proposed New Site Access Allerton Road		
Drawing NumSTA	LOWR-02-02-020		
Revision	-	Scale @ A2	As Shown
Drawn By	...	Date Started	14/04/16
Checked by		Date	

  
**REDROW**  
HOMES  
Redrow Homes NW  
Redrow House, St David's Park, Flintshire, CH5 3RX.  
Tel: 01244 545655 Fax: 01244 552750 Web: www.redrow.co.uk

Legal Disclaimer TBC  
This layout has been designed after due consideration of our Context & Constraints Plan