


WOOLTON ROAD
PROPOSED NEW
SITE ACCESS
SCALE 1:50

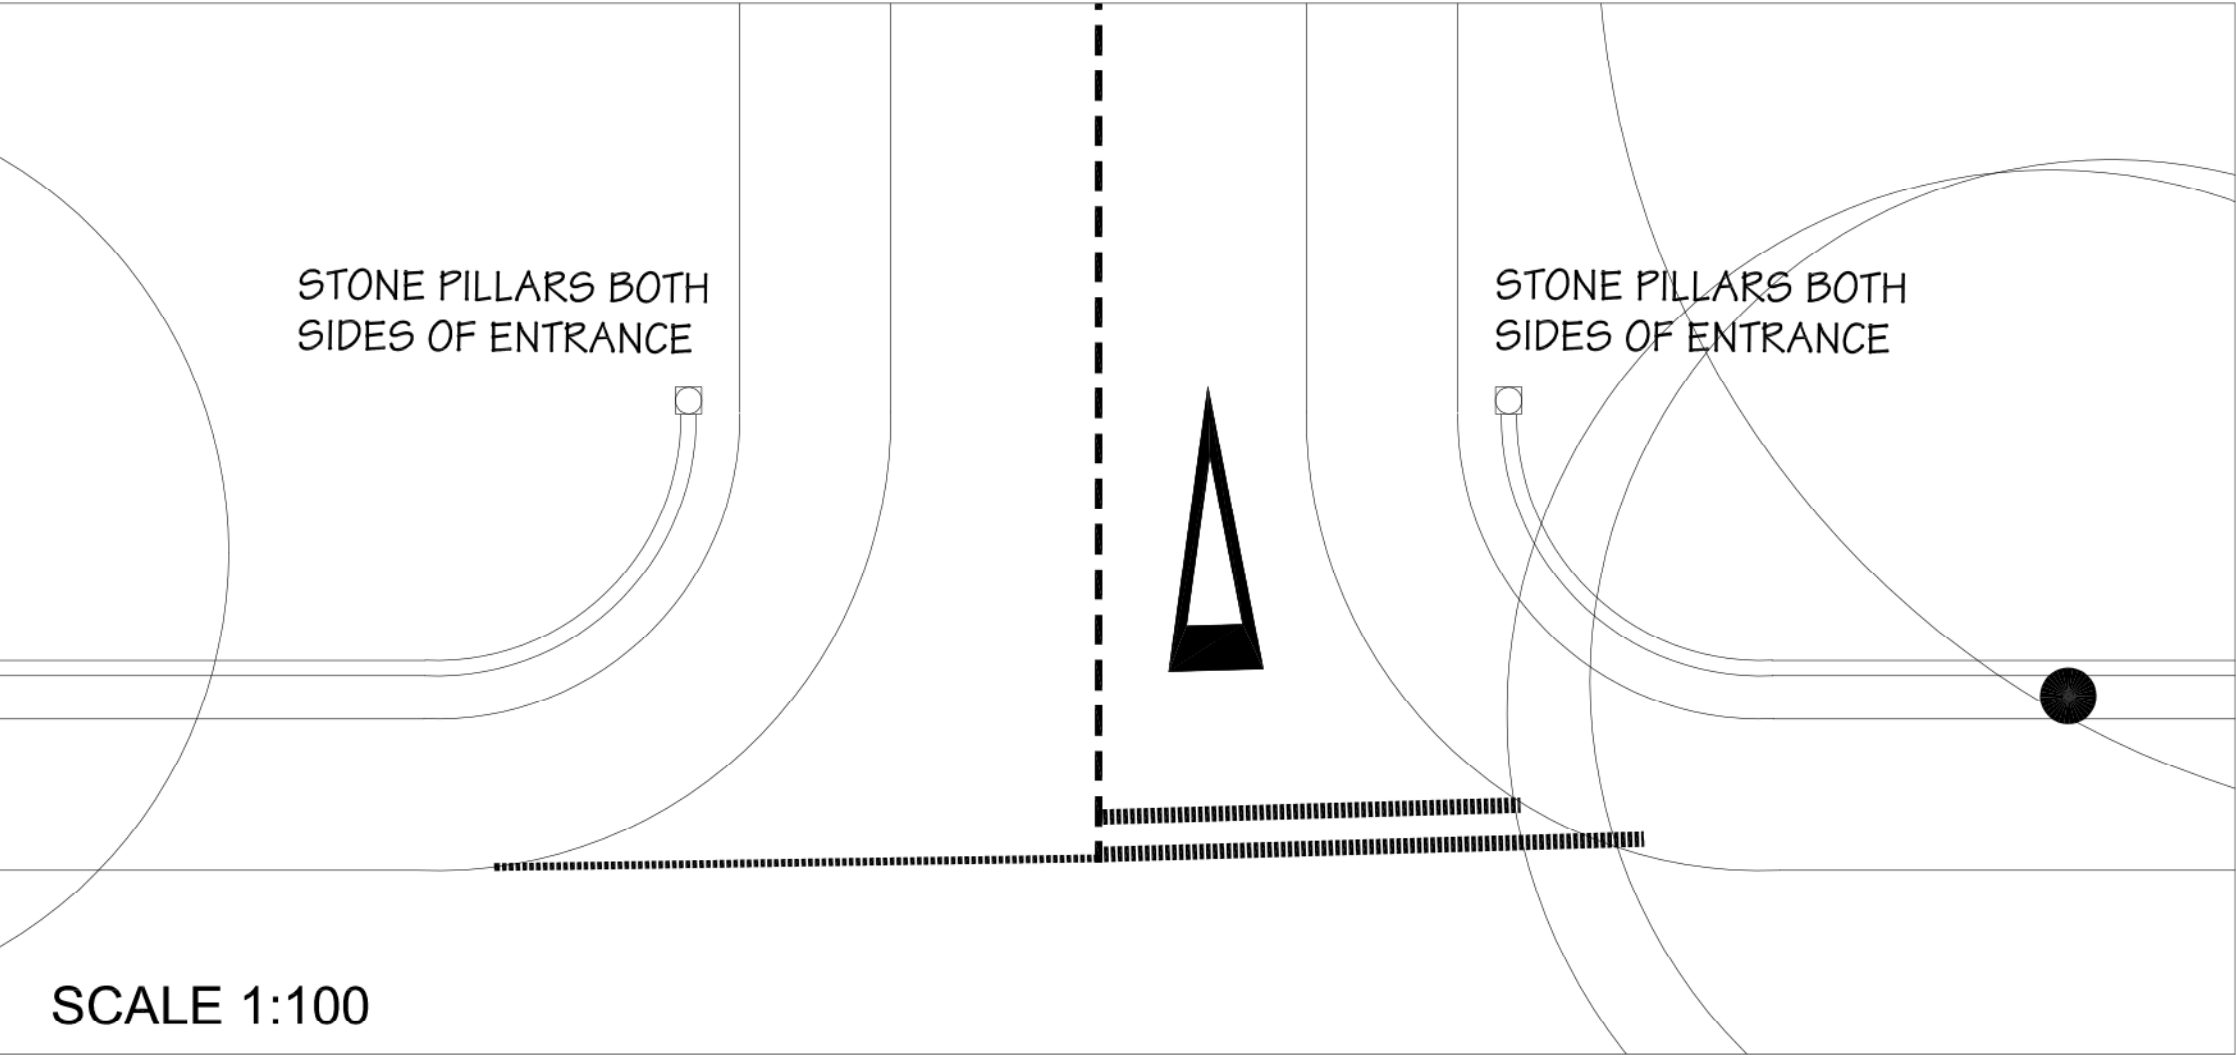

Revision	Date	Amendment	Initials

STAGelpment	Land Off Woolton Road, Allerton		
Location	Liverpool		
Marketing Name	...		
Drawing Title	Proposed Site Access Woolton Road (New)		
Drawing NumSTA	LOWR-02-02-021		
Revision	-	Scale @ A2	As Shown
Drawn By	...	Date Started	14/04/16
Checked by	Date		



REDROW
HOMES
Redrow Homes NW

Redrow House, St David's Park, Flintshire, CH15 3RX.
Tel: 01244 545655 Fax: 01244 552750 Web: www.redrow.co.uk

Legal Disclaimer TBC
This layout has been designed after due consideration of our Context & Constraints Plan