



Existing Wall - Alerton Road

SCALE 1:50

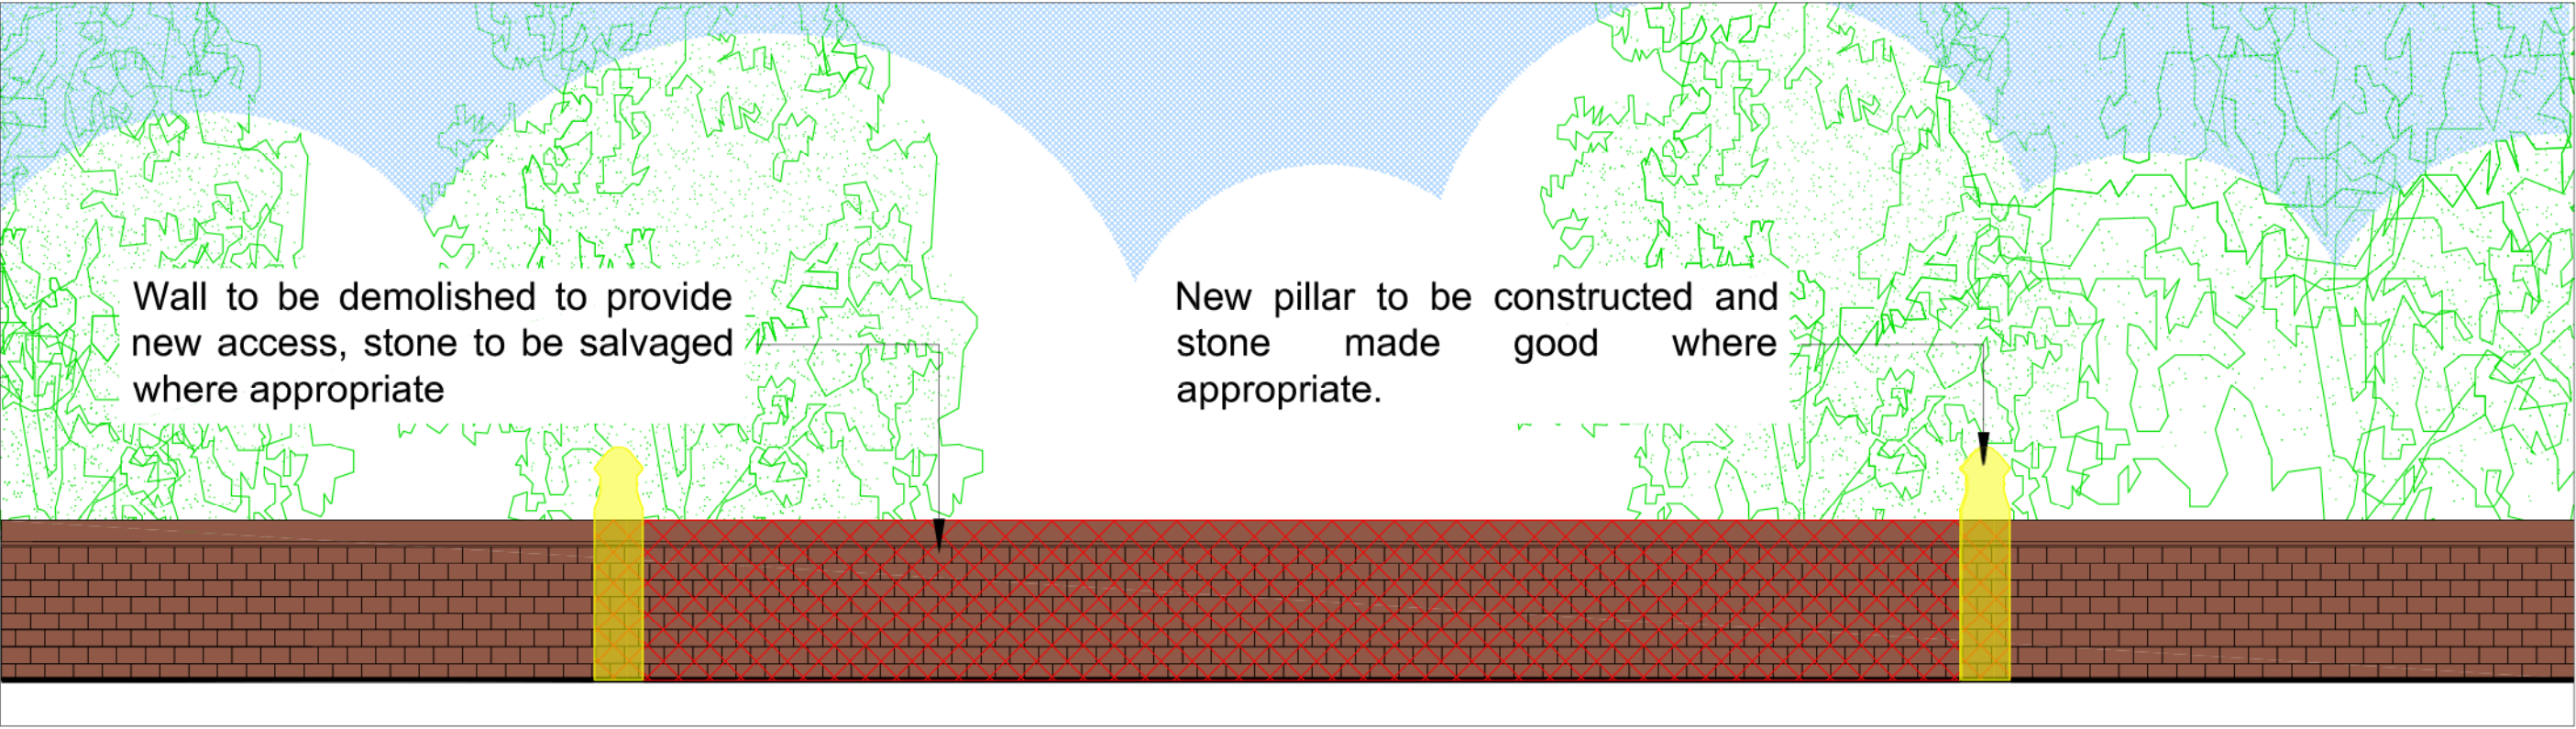

Existing Wall - Woolton Road


SCALE 1:50

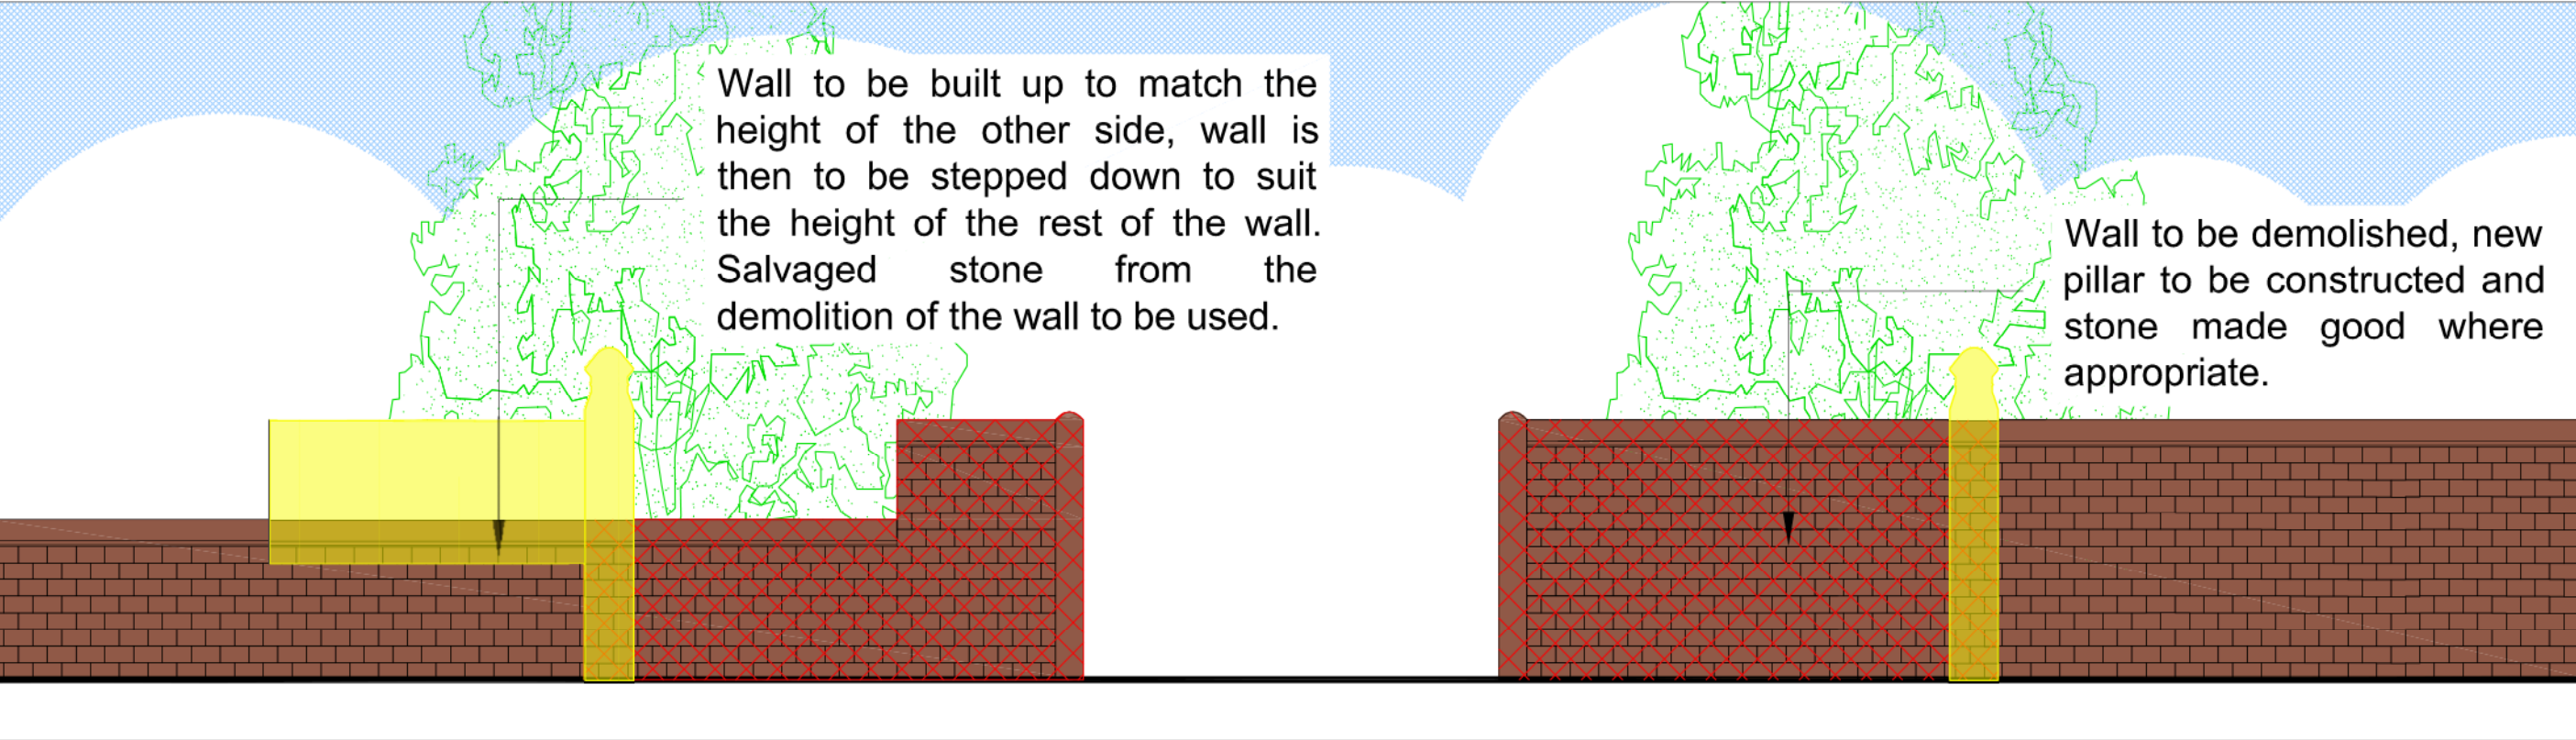


Existing Wall & Access - Woolton Road

SCALE 1:50

Key

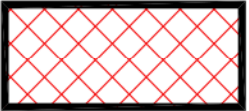

To be Demolished

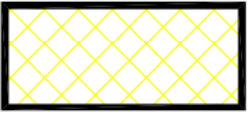

To be Rebuilt

| | | | |
|----------|------|-----------|----------|
| | | | |
| Revision | Date | Amendment | Initials |

| | | | |
|---|-----|--------------|----------|
| STAGelopment Land Off Woolton Road, Allerton | | | |
| Location Liverpool | | | |
| Marketing Name ... | | | |
| Drawing Title Demolition Plan | | | |
| Drawing NumSTA LOWR-02-02-DP | | | |
| Revision | - | Scale @ A2 | As Shown |
| Drawn By | ... | Date Started | 14/04/16 |
| Checked by | | Date | |



REDROW
HOMES
Redrow Homes NW

Redrow House, St David's Park, Flintshire, CH5 3RX.
Tel: 01244 545655 Fax: 01244 552750 Web: www.redrow.co.uk