


Existing Wall - Alerton Road

SCALE 1:50



Existing Wall

View from Allerton Road

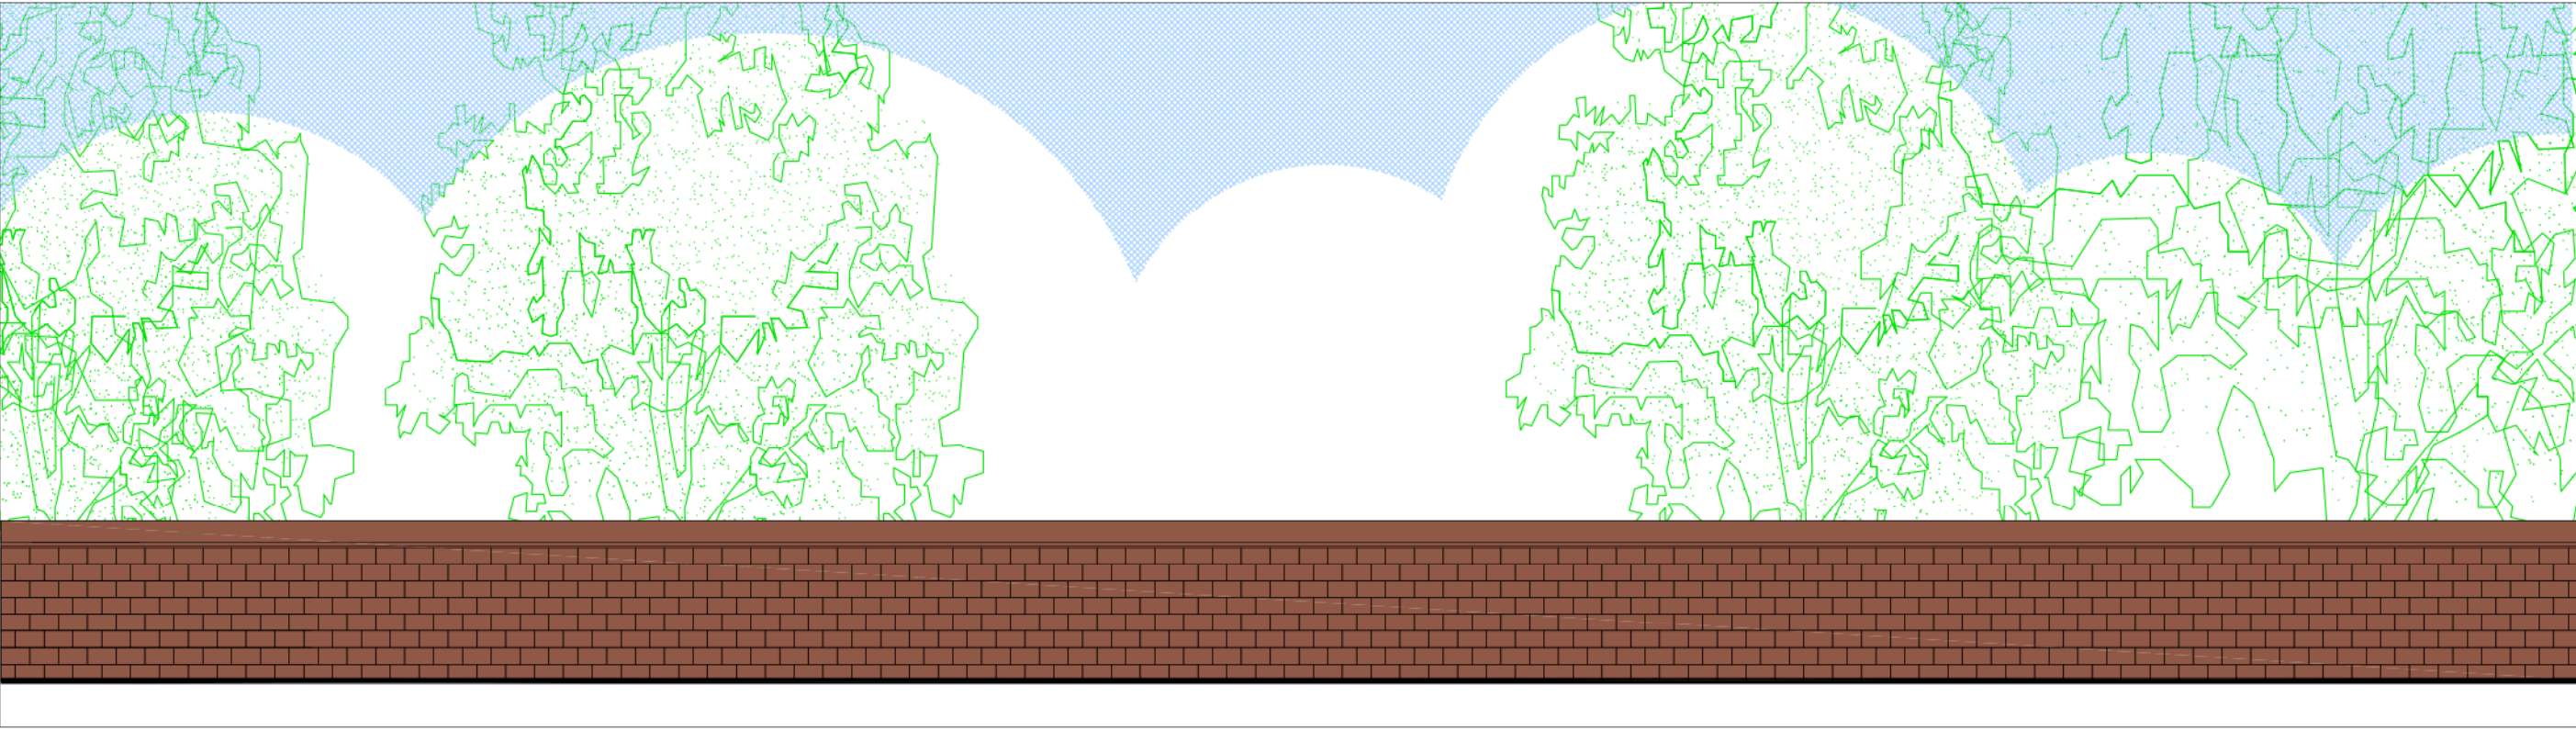


Existing Wall - Woolton Road

SCALE 1:50



Existing Wall

View from Woolton Road

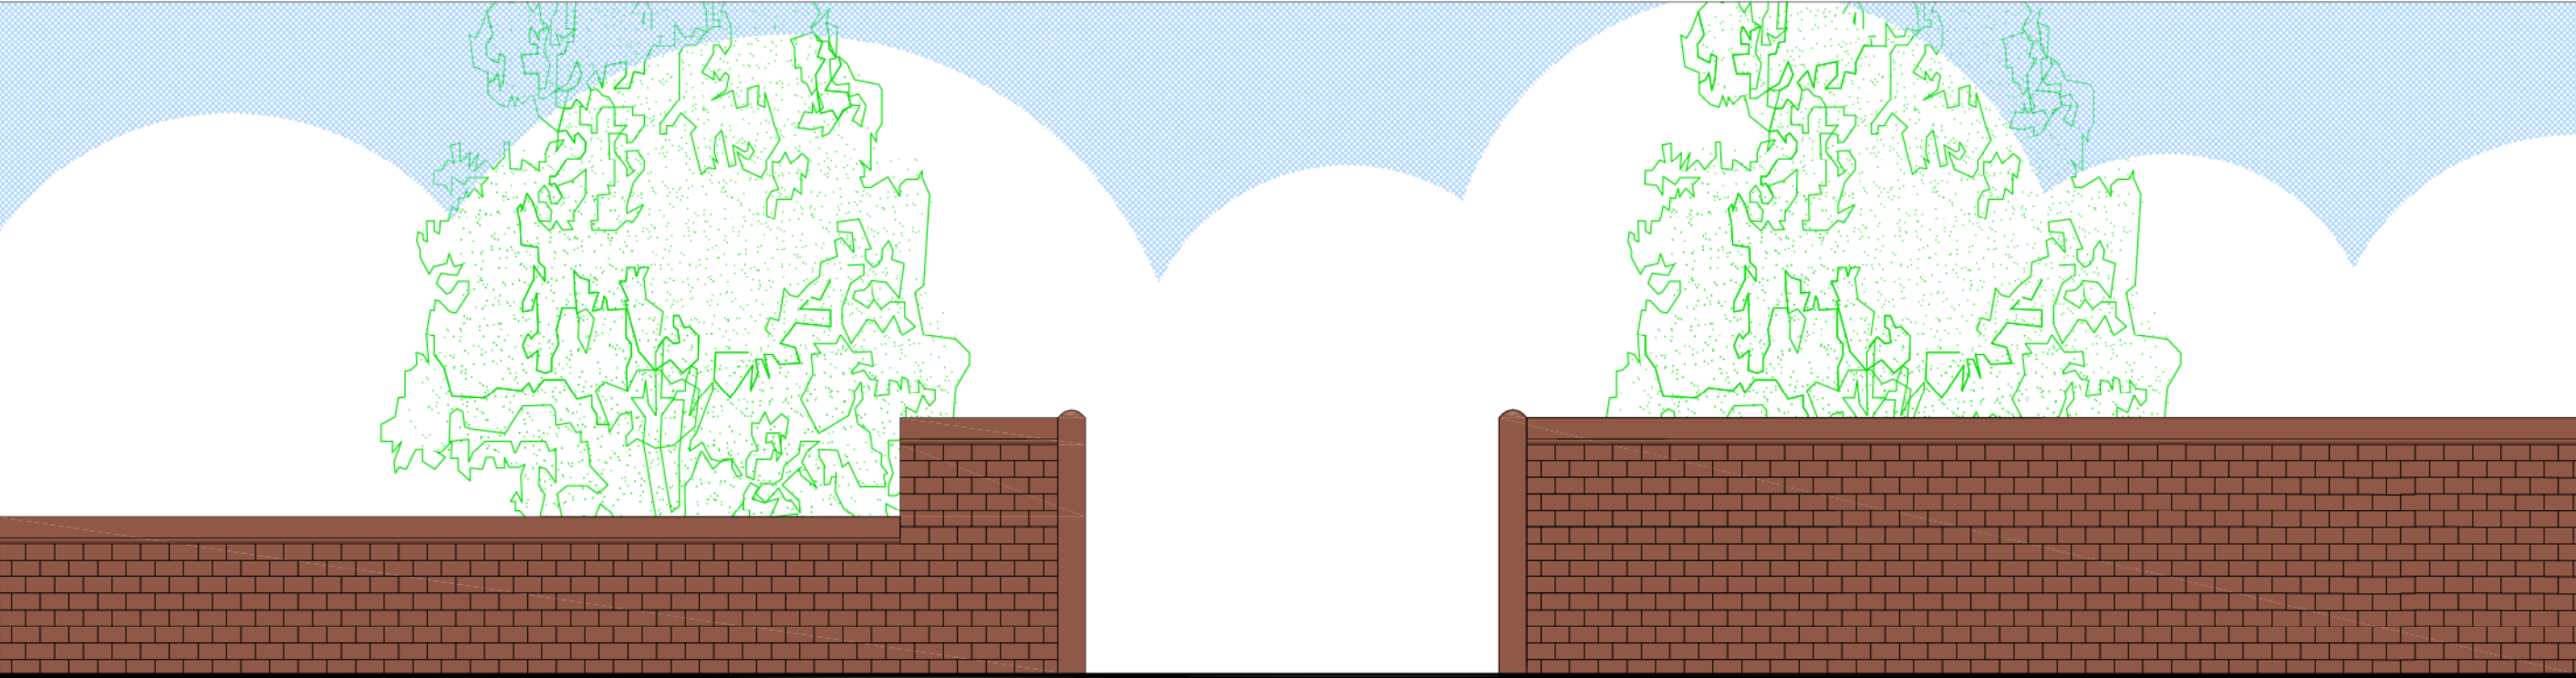

Existing Wall & Access - Woolton Road

SCALE 1:50



Existing Access

View from Woolton Road

STAGelopment <b>Land Off Woolton Road, Allerton</b>		
Location <b>Liverpool</b>		
Marketing Name <b>...</b>		
Drawing Title <b>Existing Walls</b>		
Drawing NumSTA <b>LOWR-02-02-EW</b>		
Revision <b>-</b>	Scale @ A2 <b>As Shown</b>	
Drawn By <b>...</b>	Date Started <b>14/04/16</b>	
Checked by	Date	



**REDROW**  
HOMES  
**Redrow Homes NW**  
Redrow House, St David's Park, Flintshire, CH5 3RX.  
Tel: 01244 545655 Fax: 01244 552750 Web: www.redrow.co.uk

Legal Disclaimer TBC  
This layout has been designed after due consideration of our Context & Constraints Plan