



COURTYARD ELEVATION 3

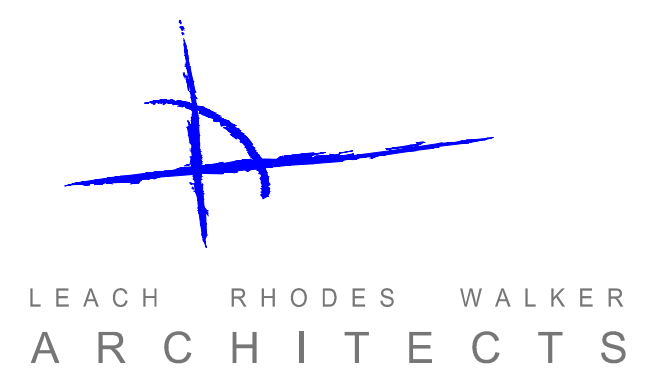

COURTYARD ELEVATION 4

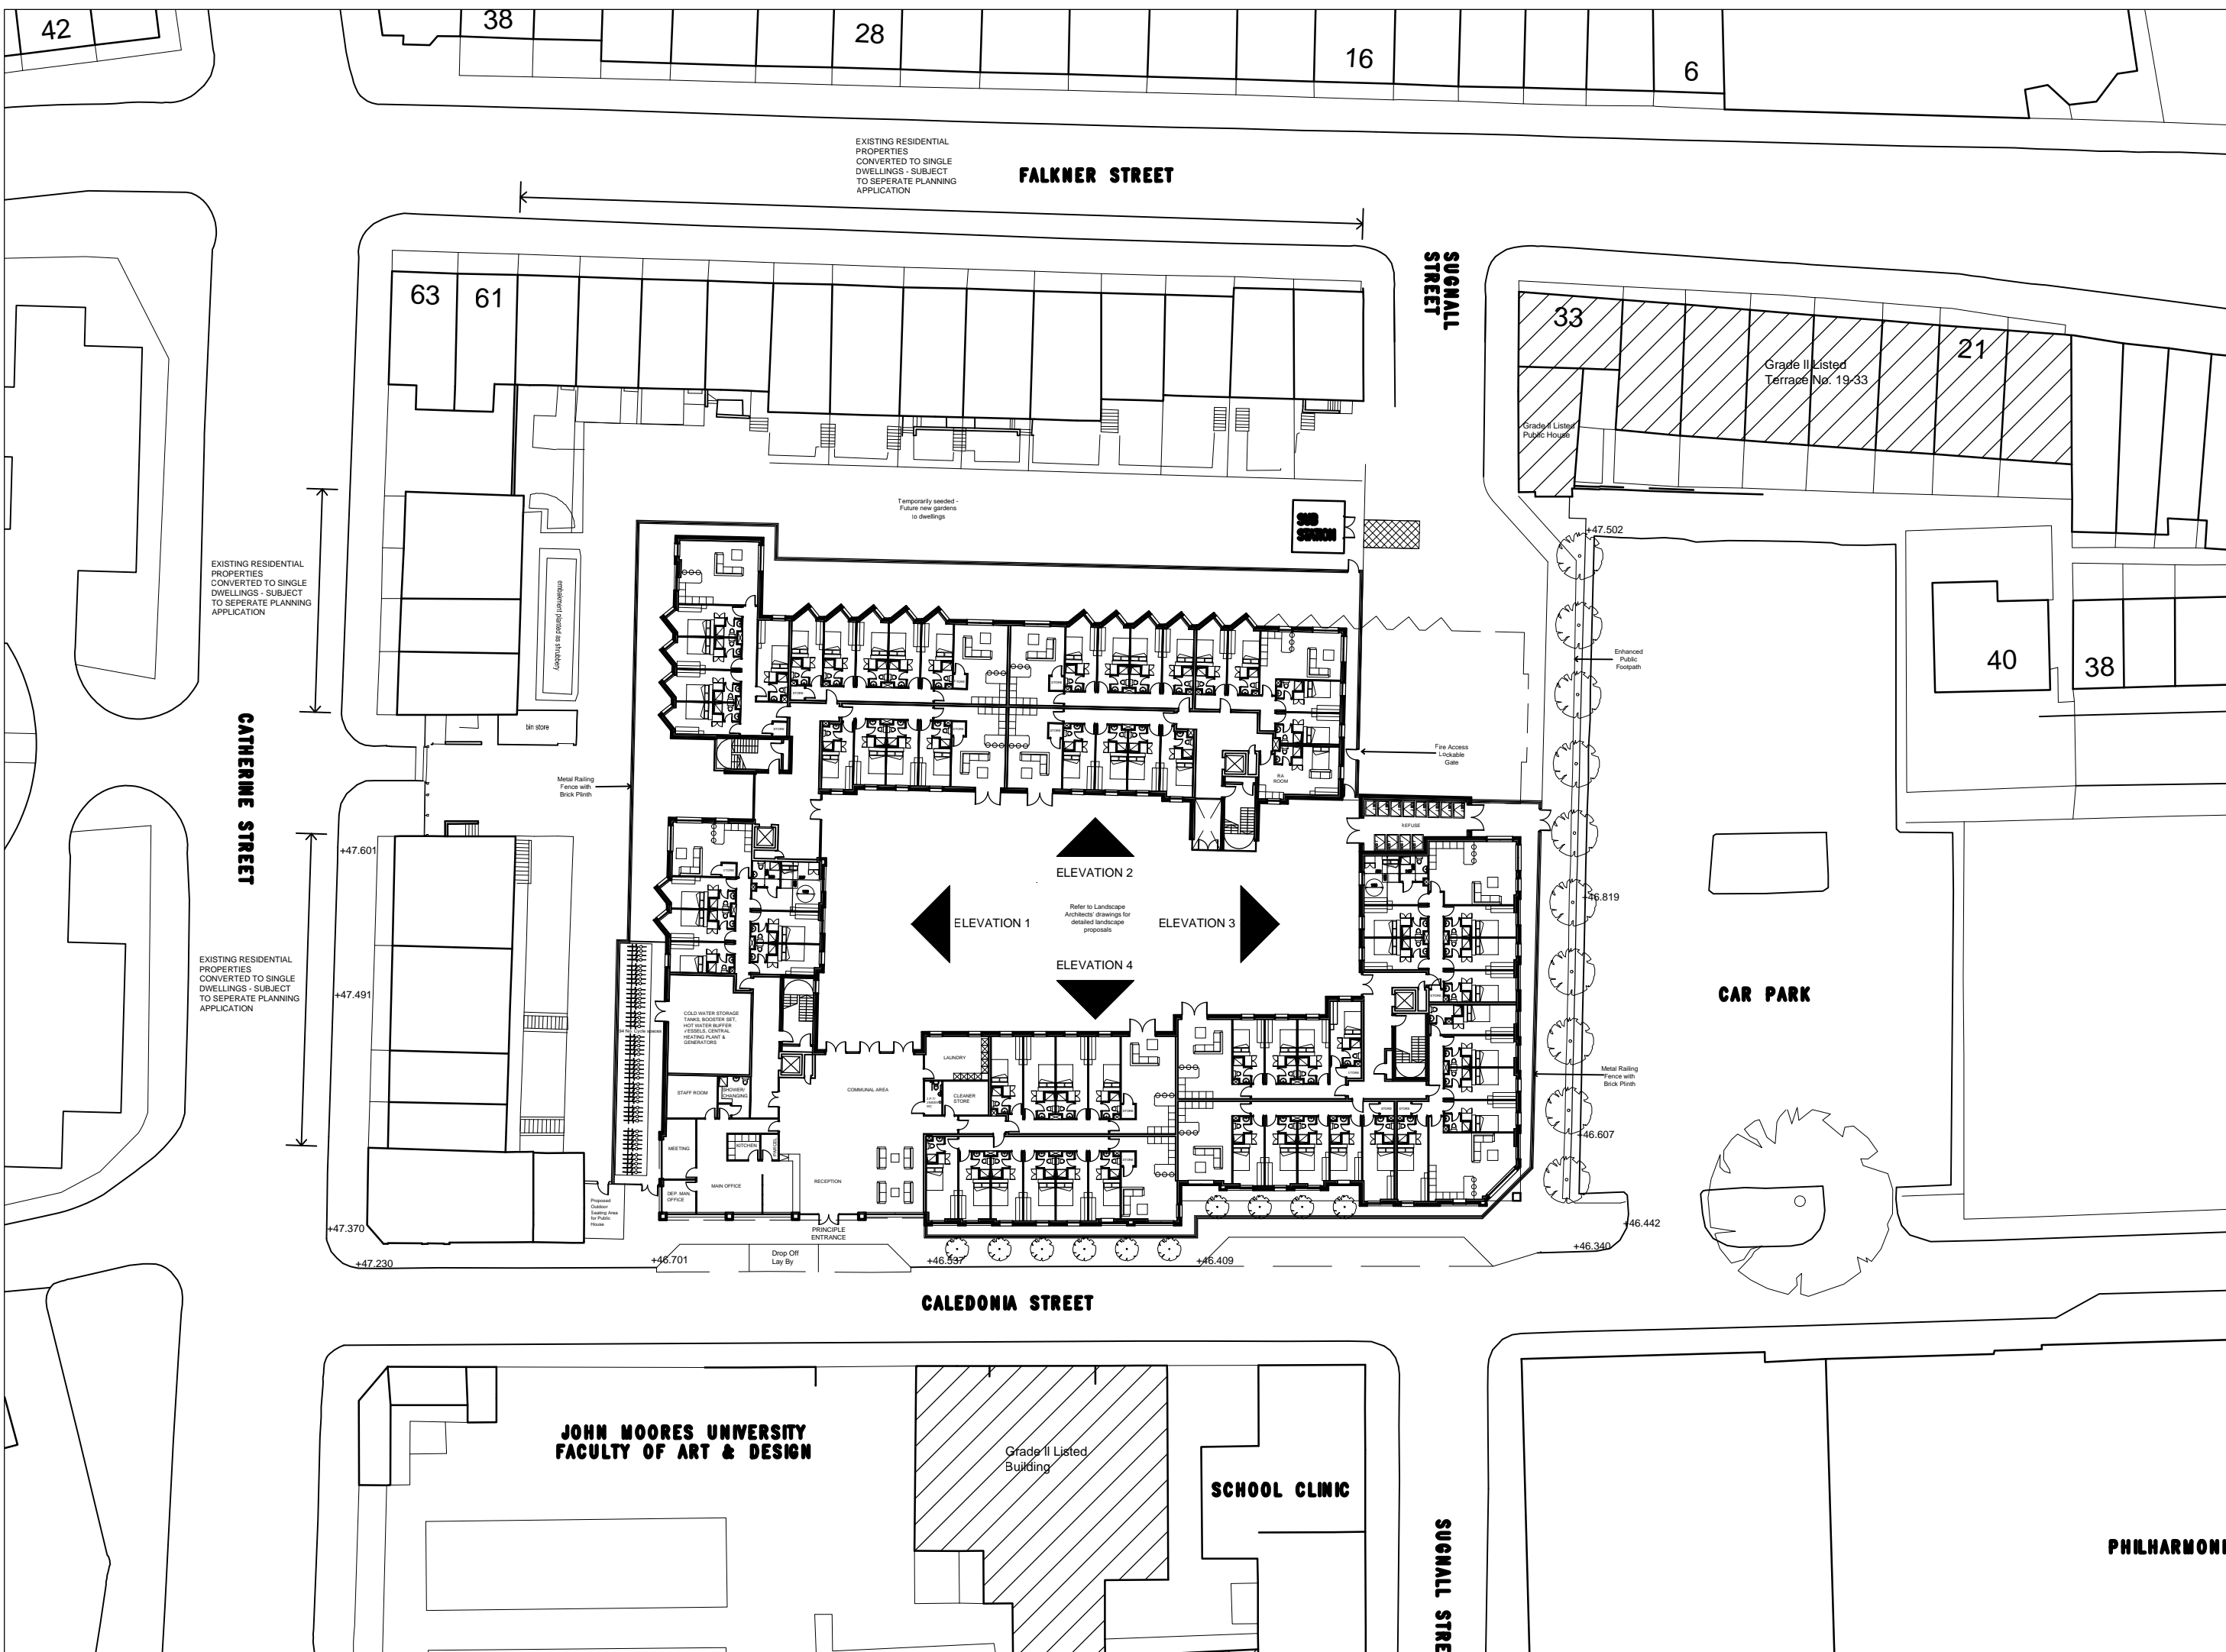

PHILHARMONIC COURT
LIVERPOOL
PROPOSED ELEVATIONS
(SHEET 4)