



REDCROSS ST.

LEVEL 19
LEVEL 18
LEVEL 17
LEVEL 16
LEVEL 15
LEVEL 14
LEVEL 13
LEVEL 12
LEVEL 11
LEVEL 10
LEVEL 09
LEVEL 08
LEVEL 07
LEVEL 06
LEVEL 05
LEVEL 04
LEVEL 03
LEVEL 02
LEVEL 01
LEVEL 00
LEVEL -1
+06.70

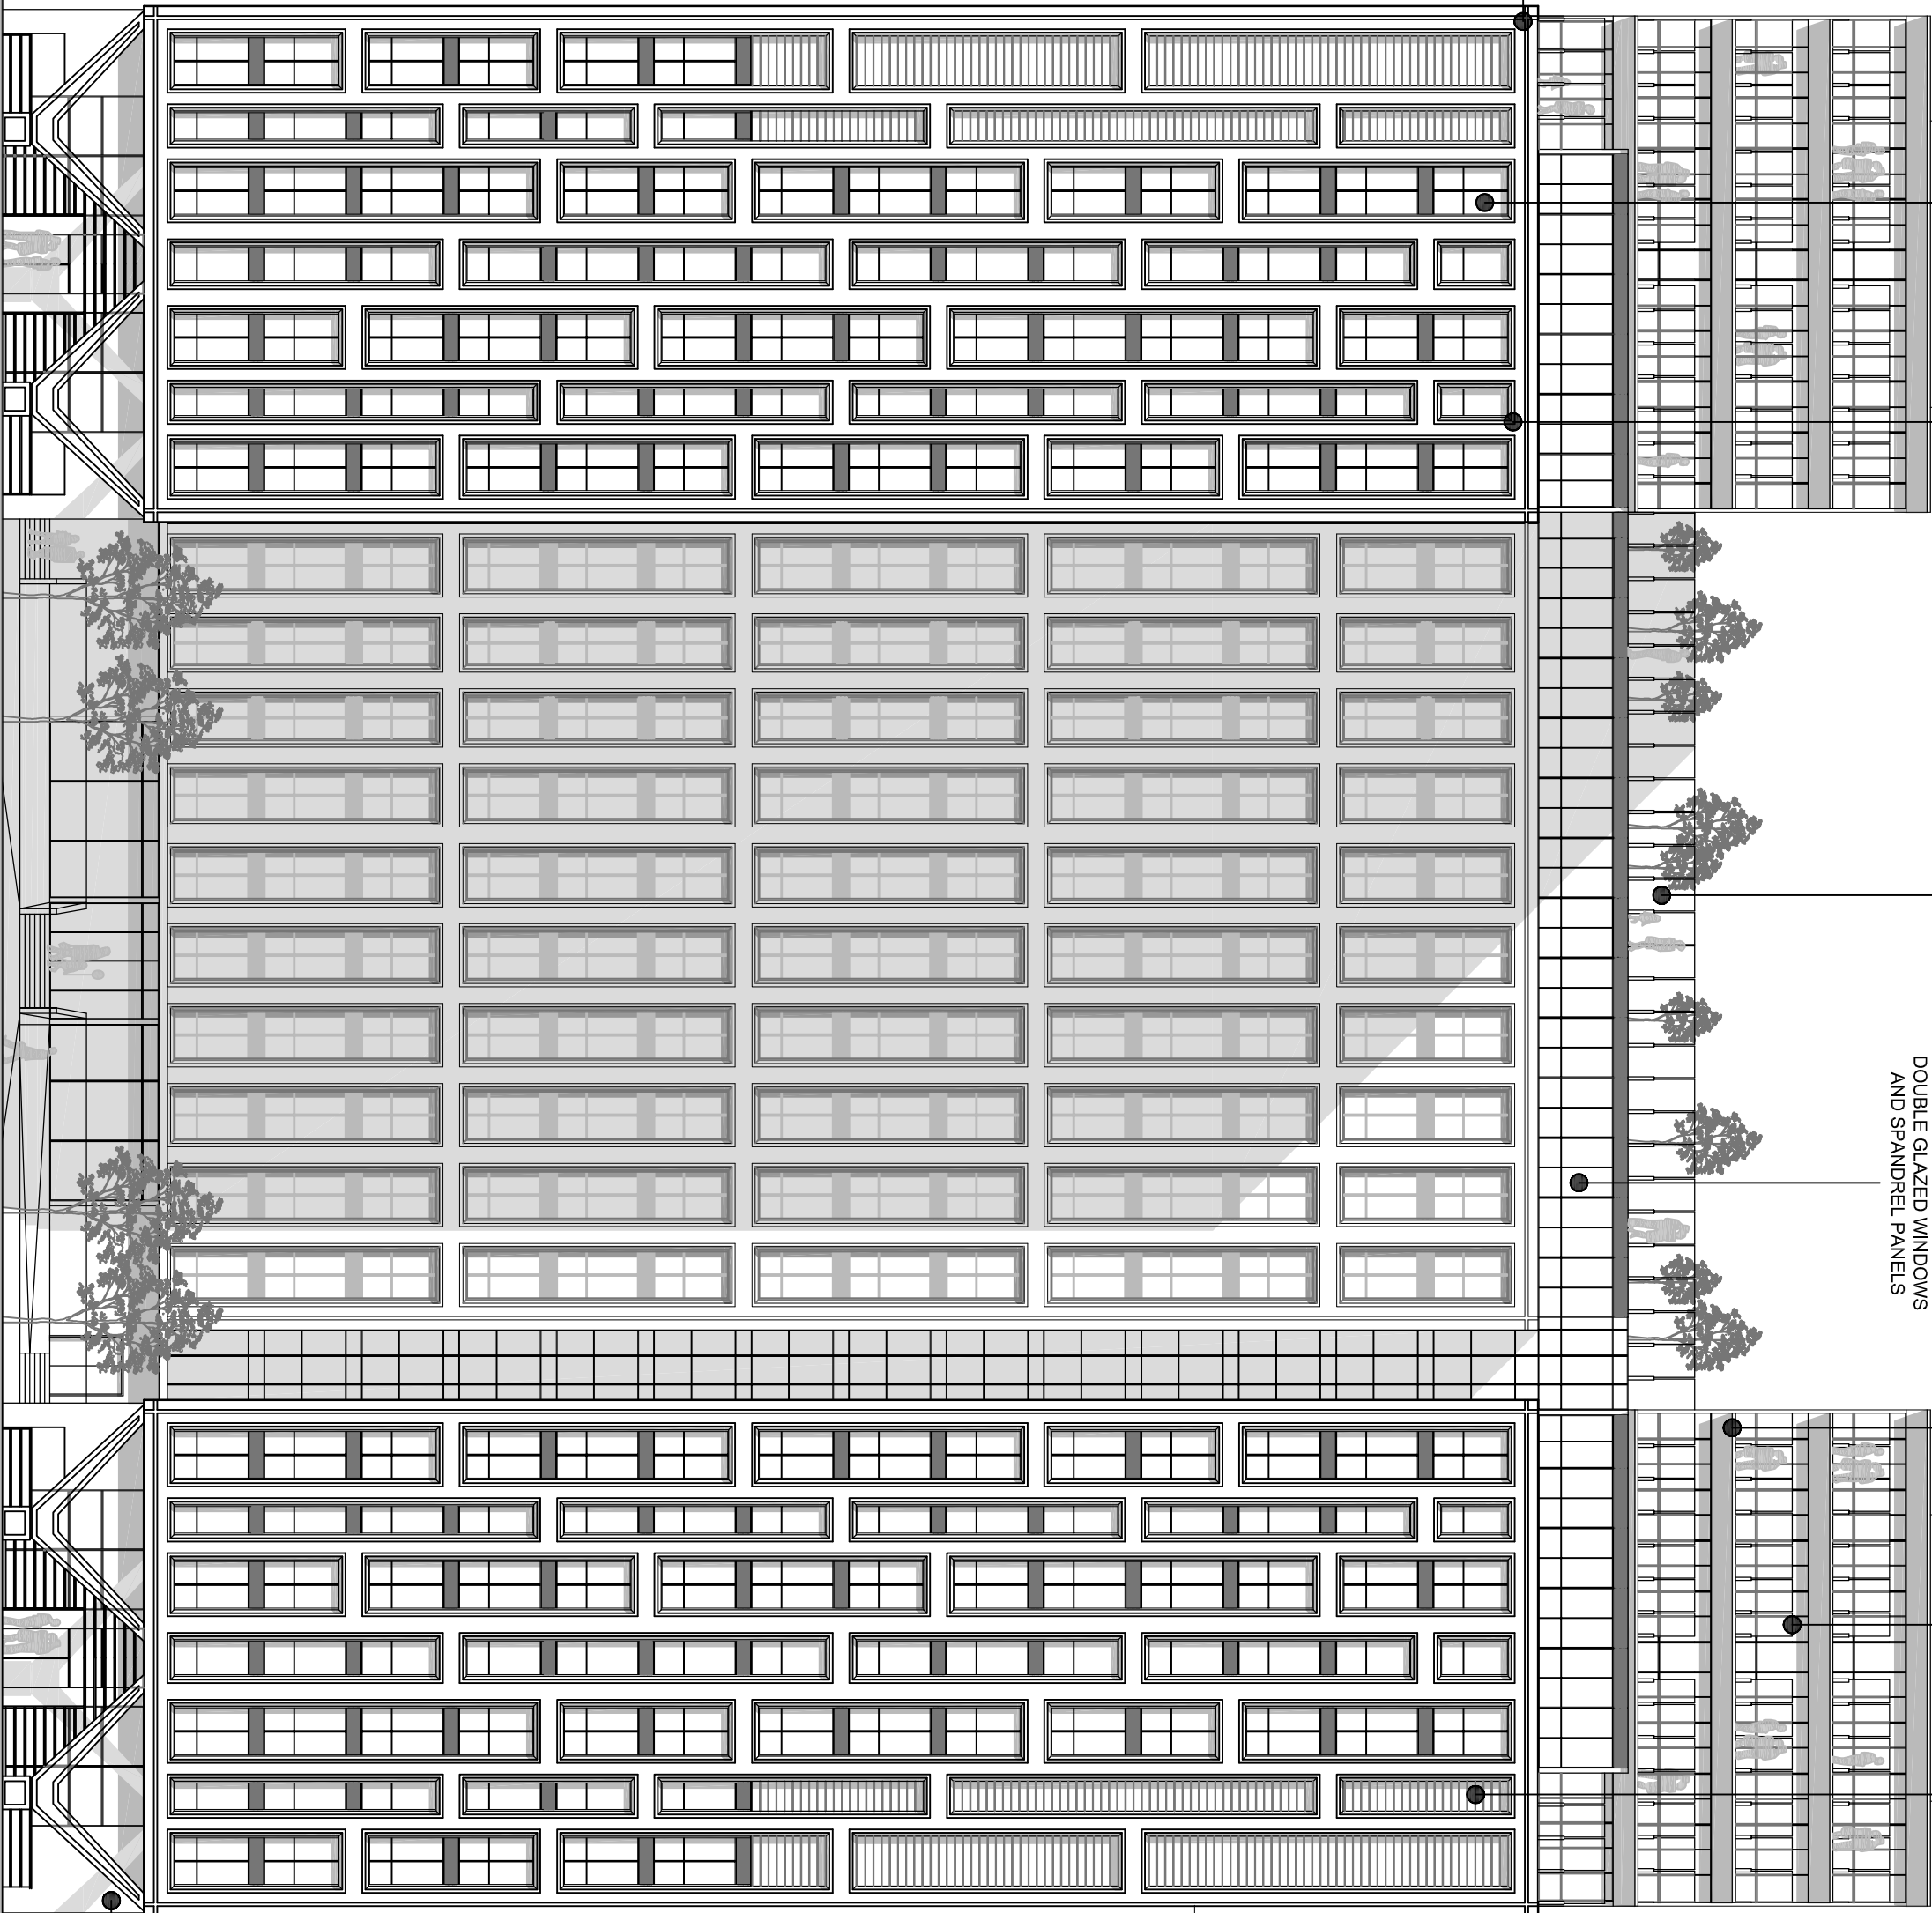

COURTS ACCESS

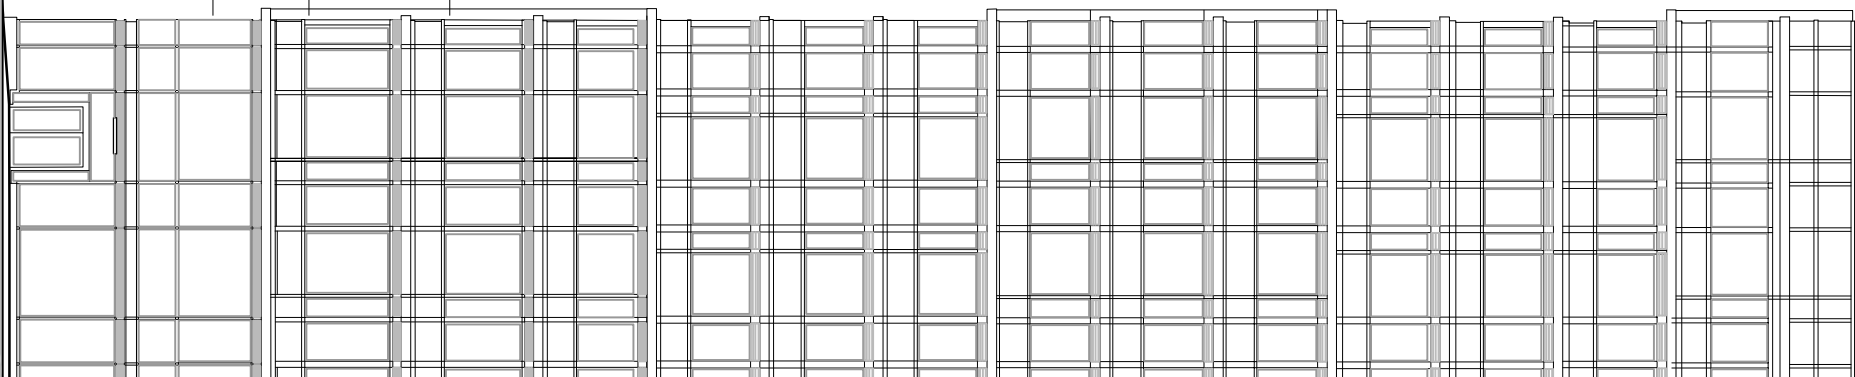

DOUBLE GLAZED WINDOWS
WITH ALUMINIUM FRAMES
BLACK GRANITE / CERAMIC
CLADDING TILES
STONE CLADDING TO
WINDOW REVEALS

2M HIGH GLASS SCREENS
TO ROOF TERRACE

DOUBLE GLAZED WINDOWS
AND SPANDREL PANELS

2M HIGH GLASS SCREENS
TO PRIVATE TERRACES
LIGHTWEIGHT CANOPIES TO
TERRACES, COLOUR TO MATCH
WINDOW FRAMES
OPENING GLASS LOUVRES
TO WINTER GARDENS
BLACK BRICK
BLEND CLADDING

LeachRhodesWalker
Architects

21 Strand Street
Liverpool

Proposed Building
Elevation A-A

Dm By: CL Auth By: CUG Date: 05.07.16
Dwg No: 7494/L00143 1:200@A2 Rev: A

info@lrw.co.uk | www.lrw.co.uk
Manchester London
+44 (0)161 853 0211 +44 (0)207 2012160 +44 (0)1753 40624
Riverside Manchester M3 5AA
Buckhurst

File: 21 Strand Street - Proposed Building - Elevation A-A