



REDCROSS ST.

+06.70

- LEVEL 16
- LEVEL 15
- LEVEL 14
- LEVEL 13
- LEVEL 12
- LEVEL 11
- LEVEL 10
- LEVEL 09
- LEVEL 08
- LEVEL 07
- LEVEL 06
- LEVEL 05
- LEVEL 04
- LEVEL 03
- LEVEL 02
- LEVEL 01
- LEVEL 00
- LEVEL -1

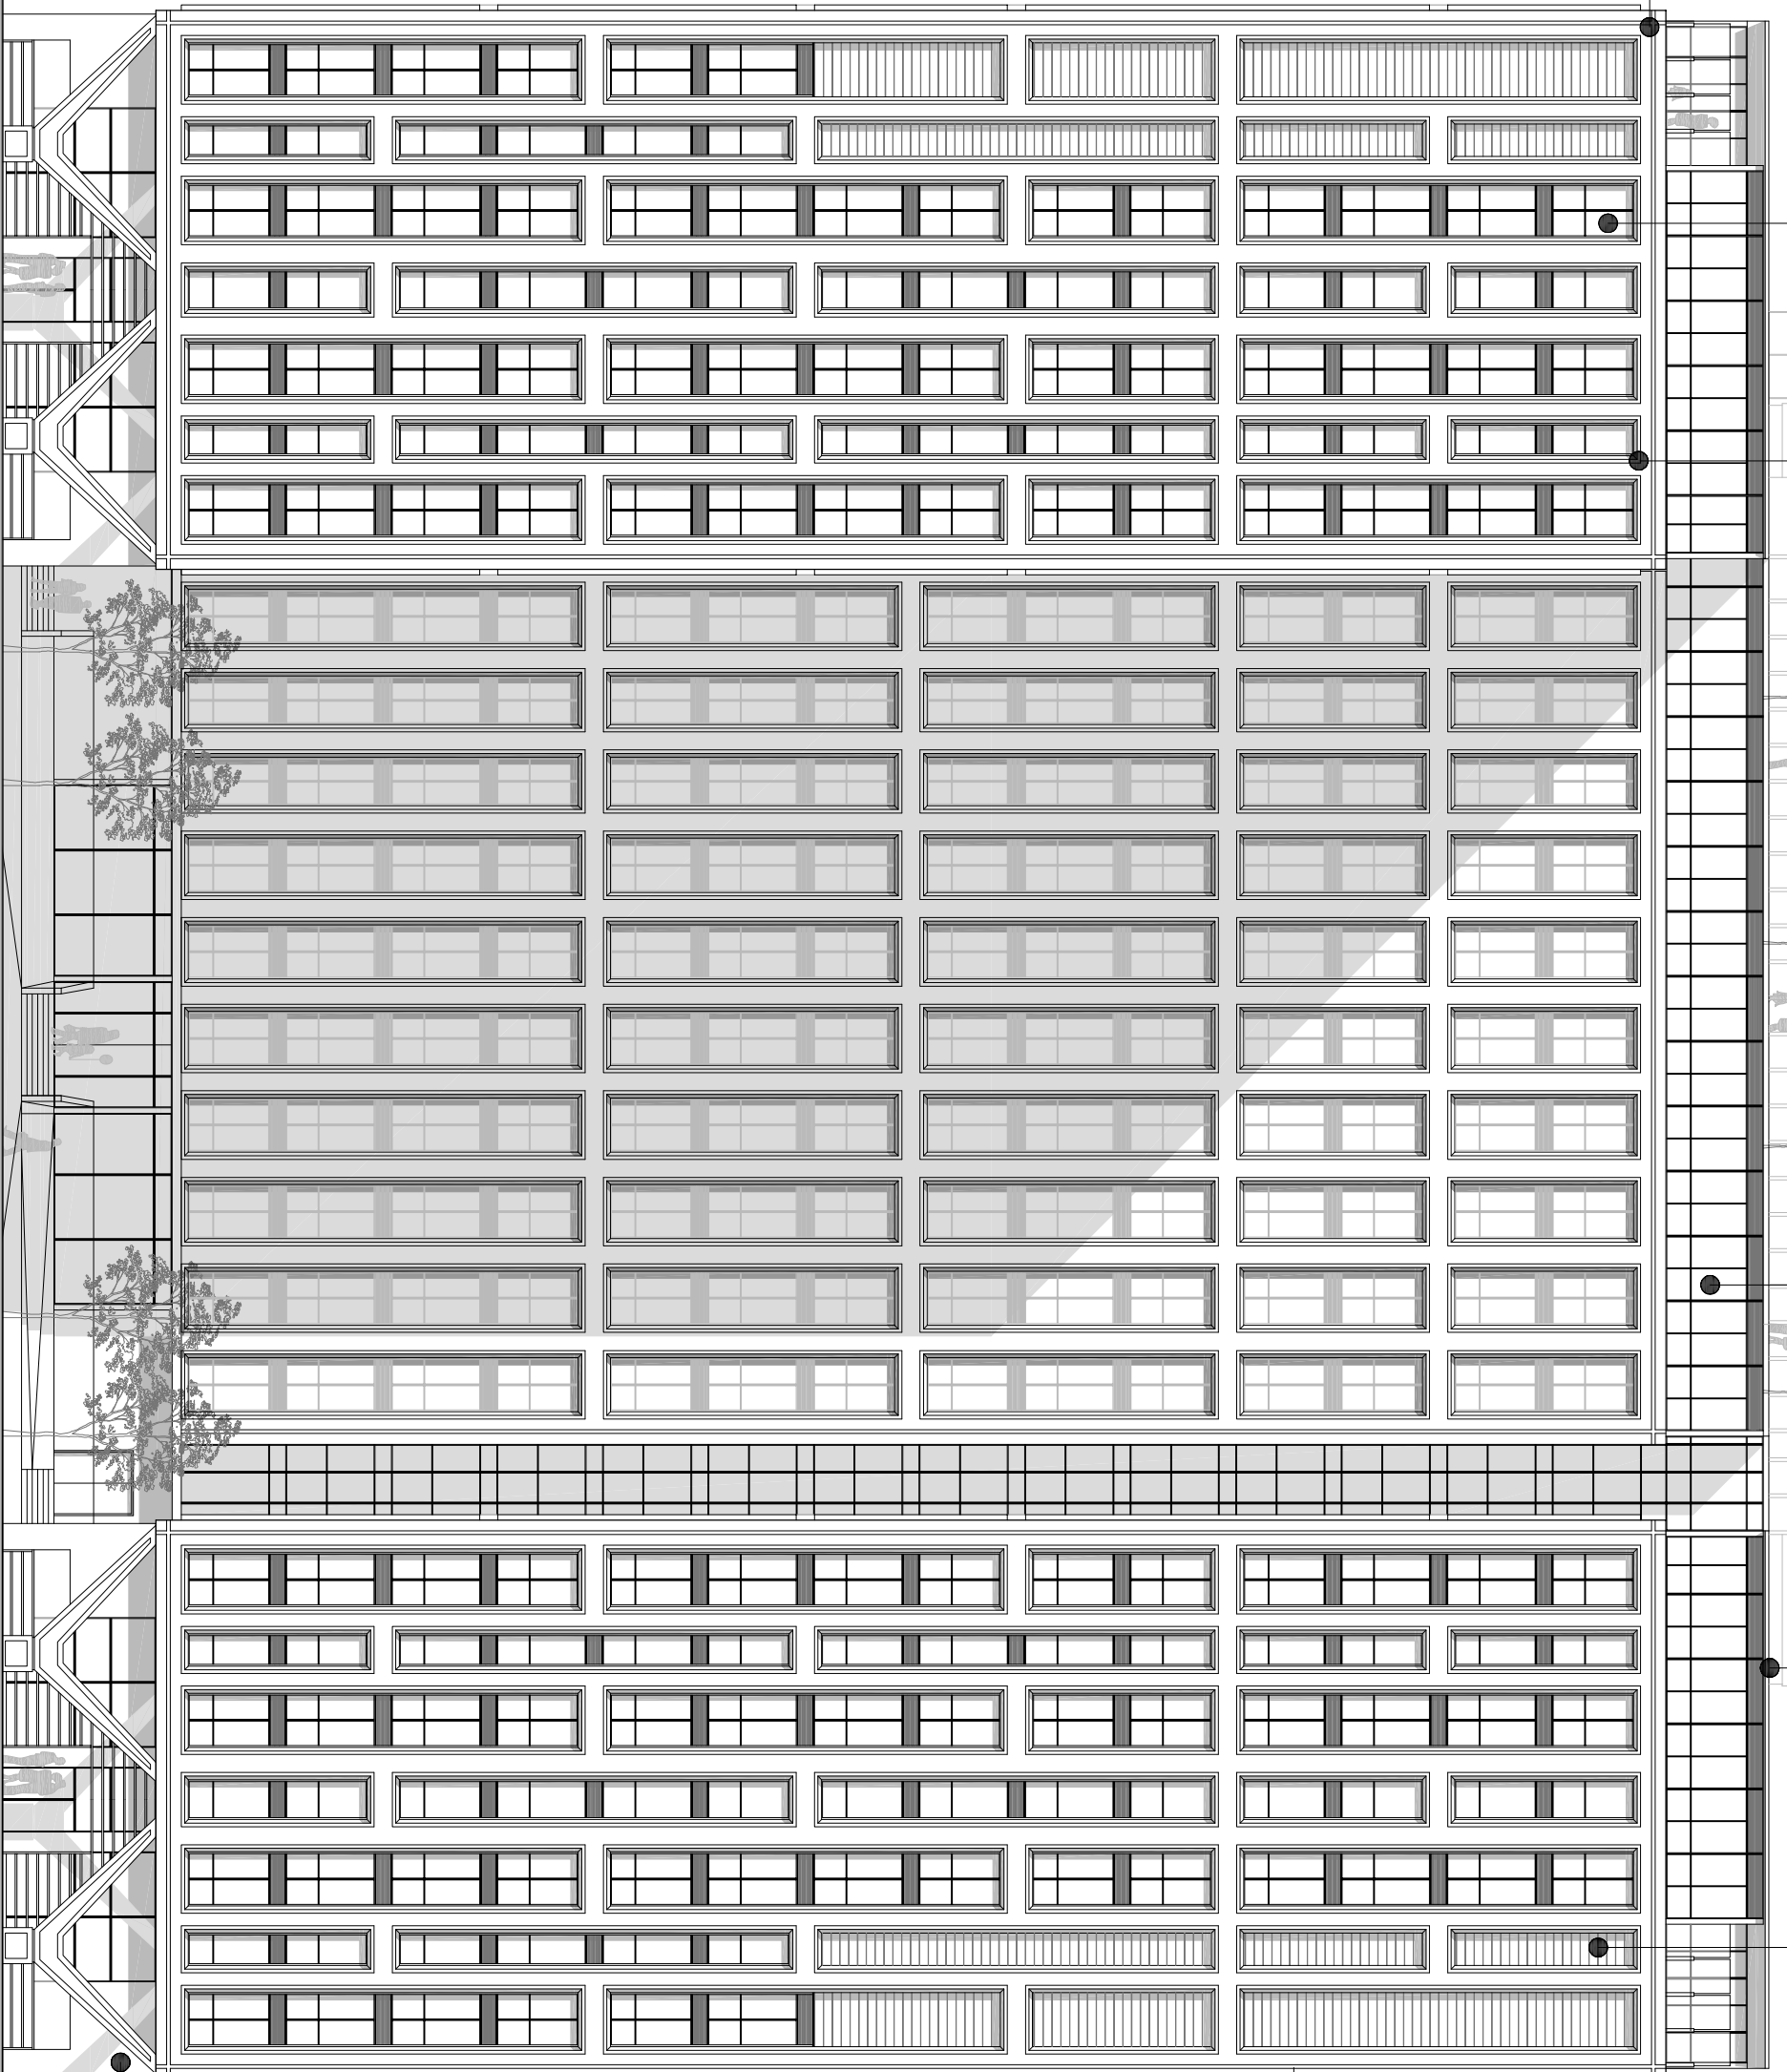

COURTS ACCESS

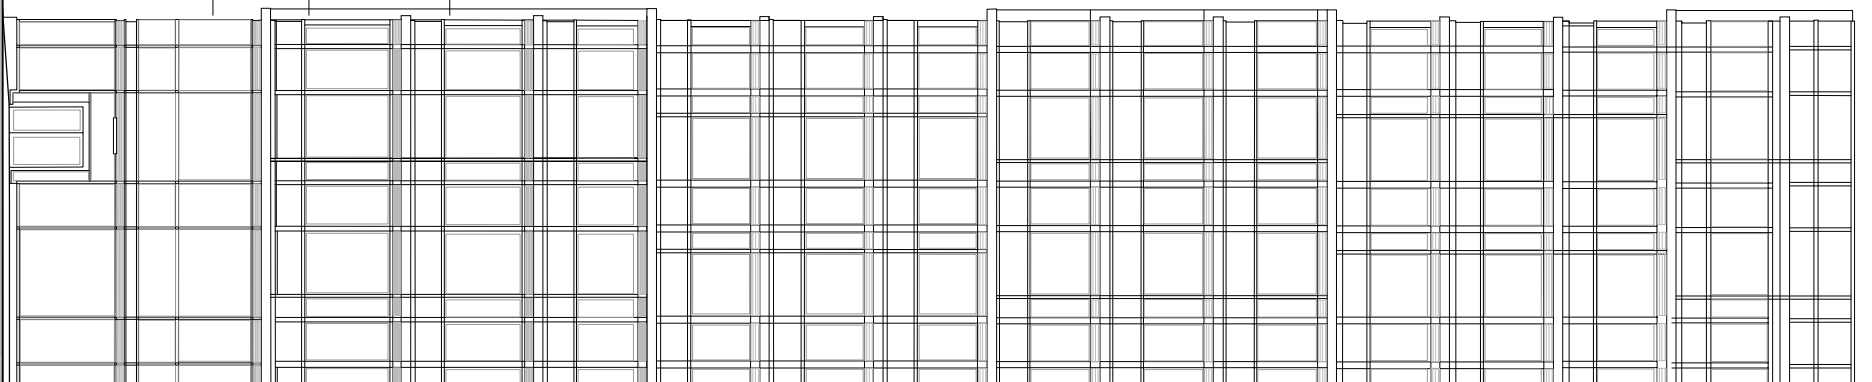

DOUBLE GLAZED WINDOWS
WITH ALUMINIUM FRAMES
BLACK GRANITE / CERAMIC
CLADDING TILES

STONE CLADDING TO
WINDOW REVEALS

2M HIGH GLASS SCREENS
TO ROOF TERRACE

DOUBLE GLAZED WINDOWS
AND SPANDREL PANELS

LIGHTWEIGHT CANOPY, COLOUR
TO MATCH WINDOW FRAMES

OPENING GLASS LOUVRES
TO WINTER GARDENS

ANGLED WINDOWS TO
SIDE ELEVATION FACING
ONE PARK WEST

BLACK BRICK
BLEND CLADDING

LeachRhodesWalker
Architects

21 Strand Street
Liverpool

Proposed Building
Elevation A-A

Dm By: JDC Auth By: CUG Date: 04.11.16
Dwg No: 7494/L00143 1:20@A2 Rev: B

info@lrw.co.uk | www.lrw.co.uk
Manchester London
Riverside Manchester M3 5AA
+44 (0)161 853 0211 +44 (0)207 2012160 +40 (21) 559 4624

File: 210816-21 Strand Street - Proposed Building - Elevation A-A