

BLACK GRANITE / CERAMIC  
CLADDING TILES

OPENING GLASS LOUVRES  
TO WINTER GARDENS

LIGHTWEIGHT CANOPIES OVER  
TERRACES COLOUR TO MATCH  
WINDOW FRAMES


DOUBLE GLAZED WINDOWS  
SPANDREL PANELS AND  
CLADDING PANELS

STONE CLADDING TO  
WINDOW REVEALS

BRONZE CLADDING  
PANELS

OPENING GLASS LOUVRES  
TO WINTER GARDENS

BLACK BRICK  
BLEND CLADDING

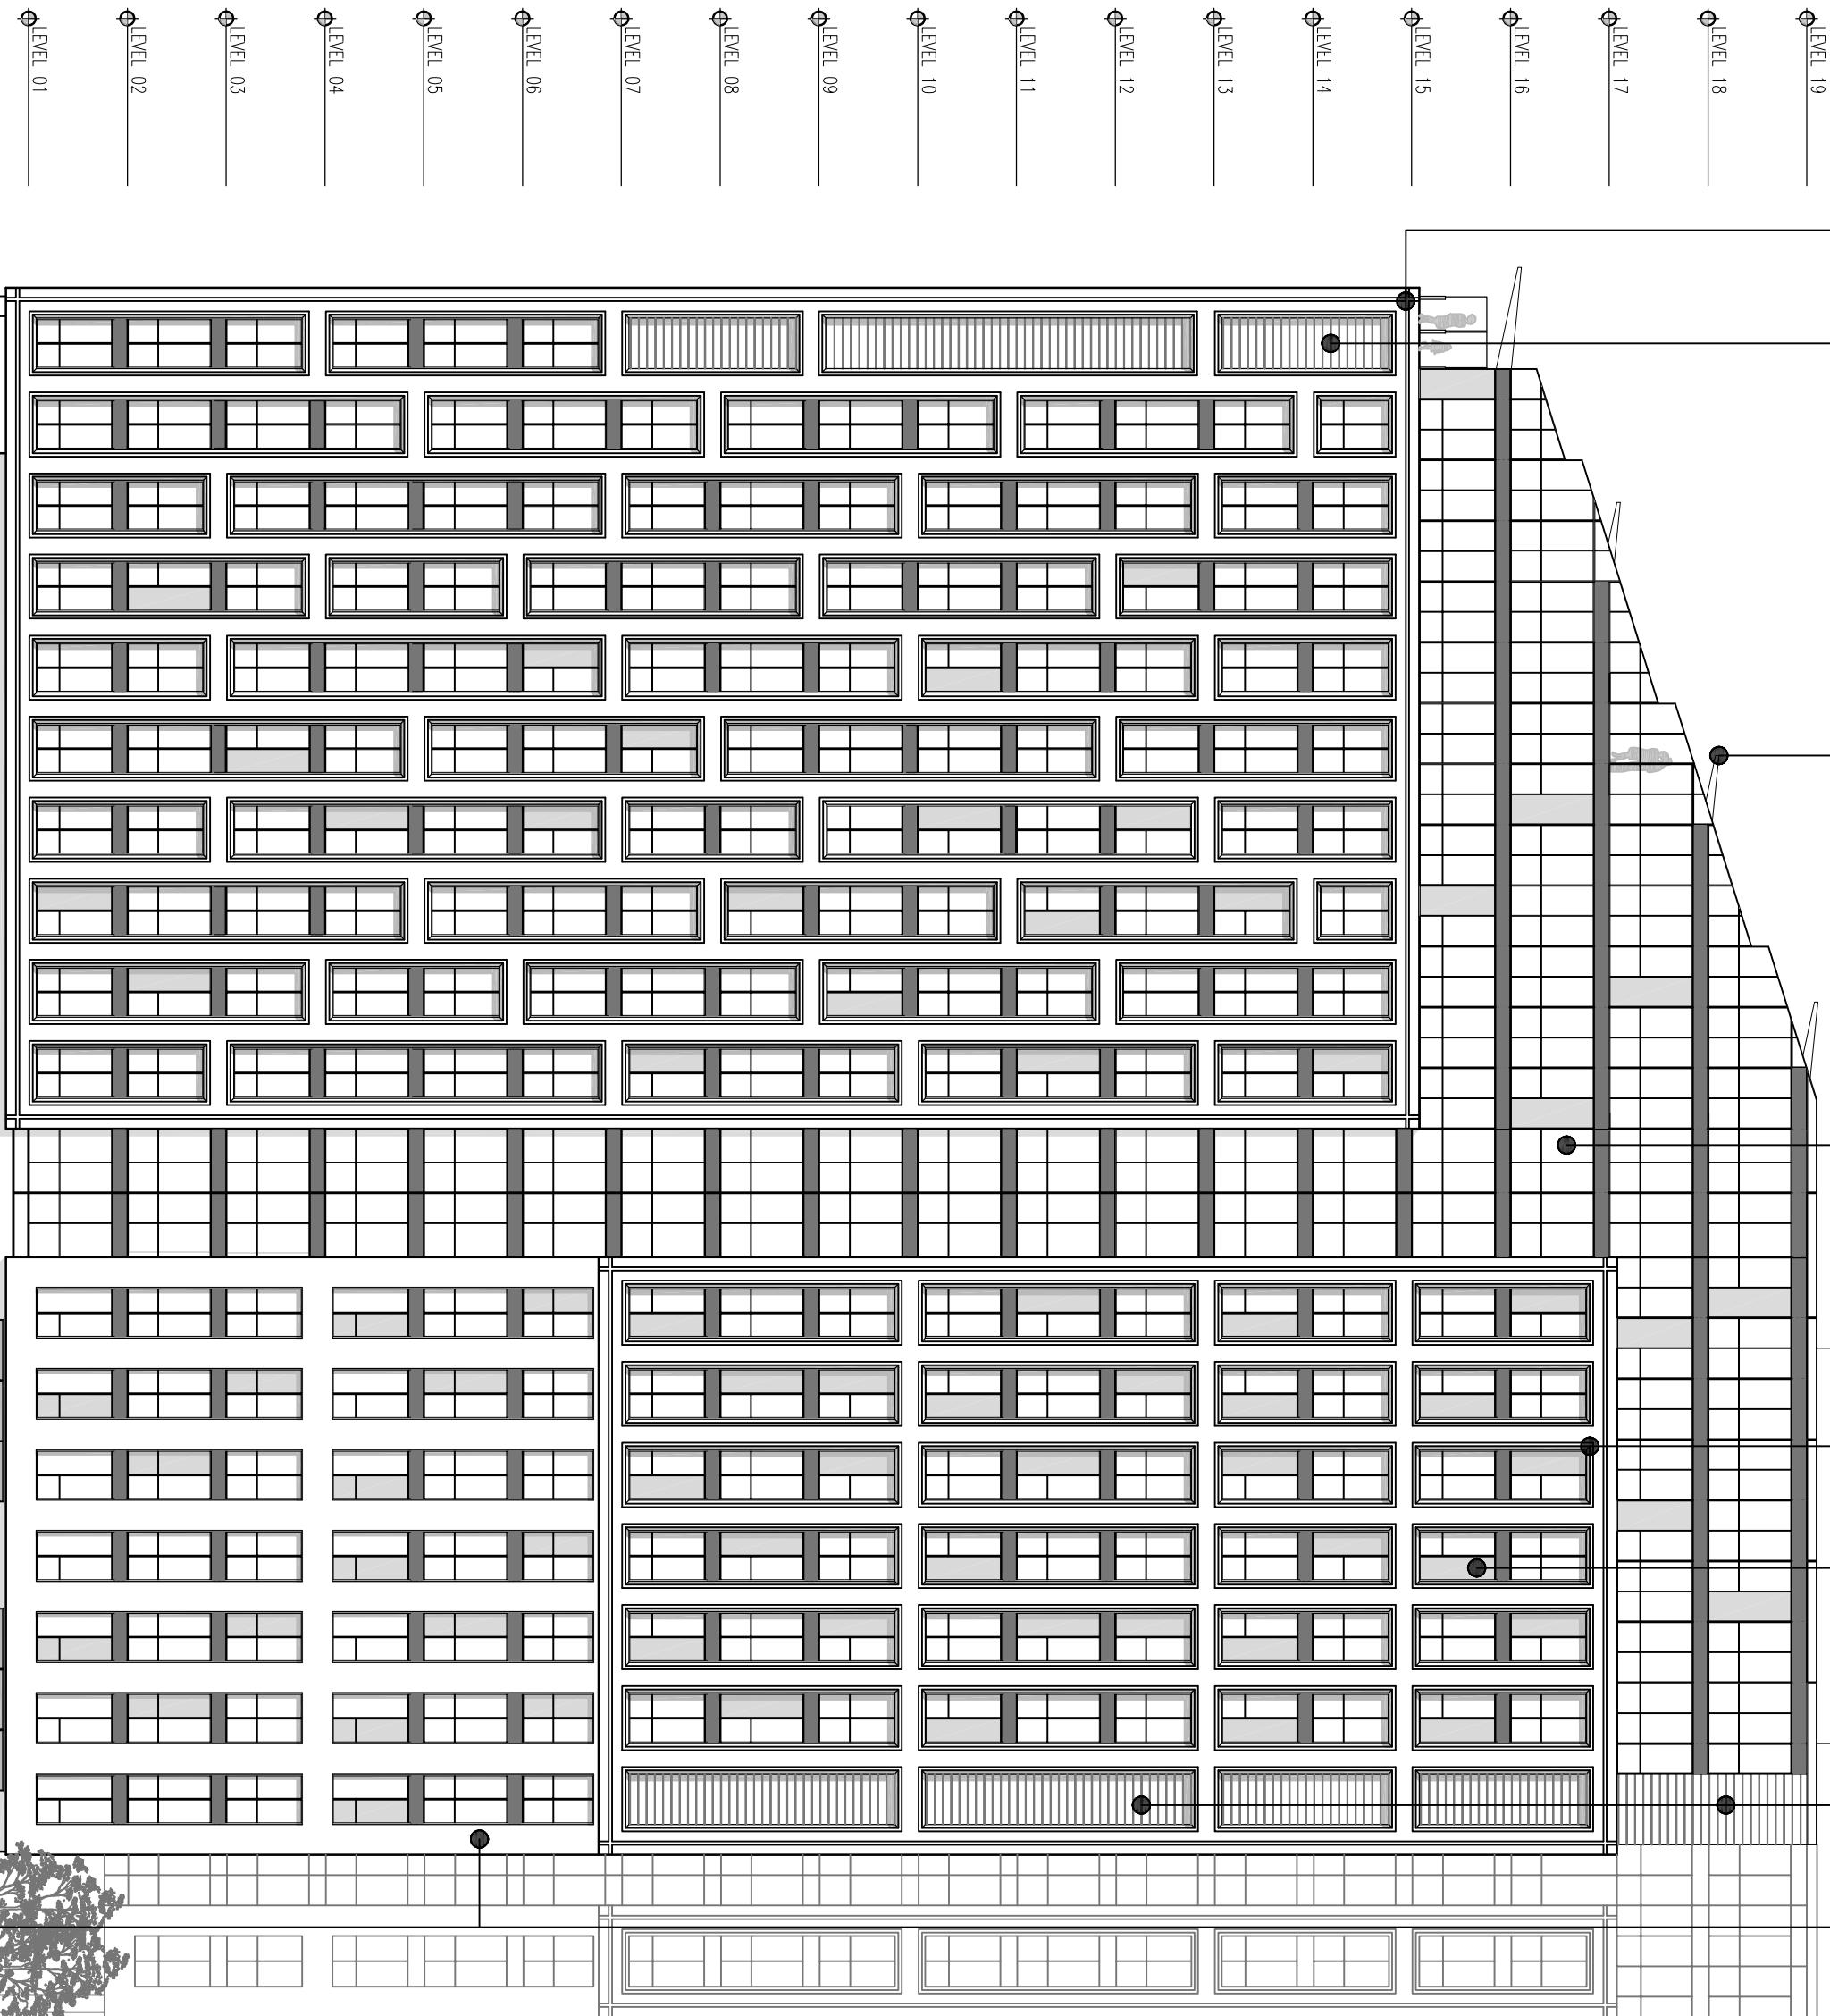

Proposed Building  
Elevation D-D

21 Strand Street  
Liverpool

LeachRhodesWalker  
Architects

Dm By: CL Auth By: C.J.G Date: 05.07.16  
Dwg No: 7494/L00146 1:200@A2 Rev: A

info@lrw.co.uk | www.lrw.co.uk  
Manchester London  
Riverside Manchester M3 5AA  
+44 (0)161 853 0211 +44 (0)207 2012160 +44 (0)1753 4024

File: 210816-21 Strand Street - Proposed Building Elevation D-D