



## PROPOSED CONTEXT ELEVATION D-D - SIDE ELEVATION ALONG COURTS ACCESS ROAD

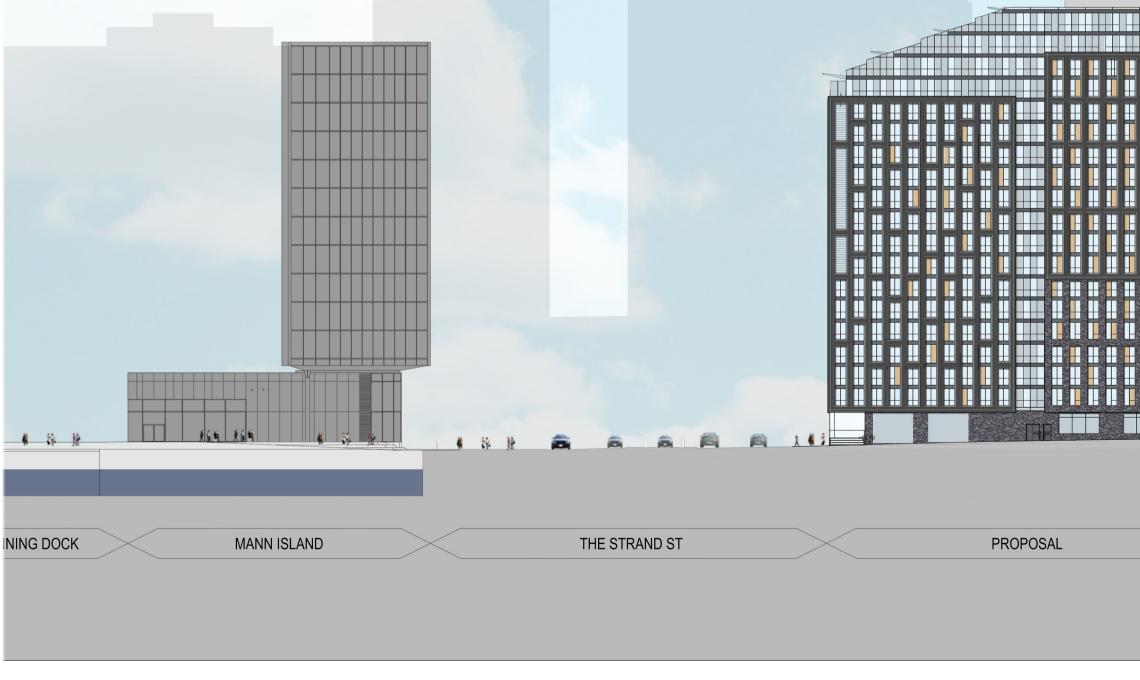

PROPOSED CONTEXT ELEVATION C-C - SIDE ELEVATION ALONG REDCROSS STREET

QUEEN ELIZABETH II LAW COURTS	PROPOSAL

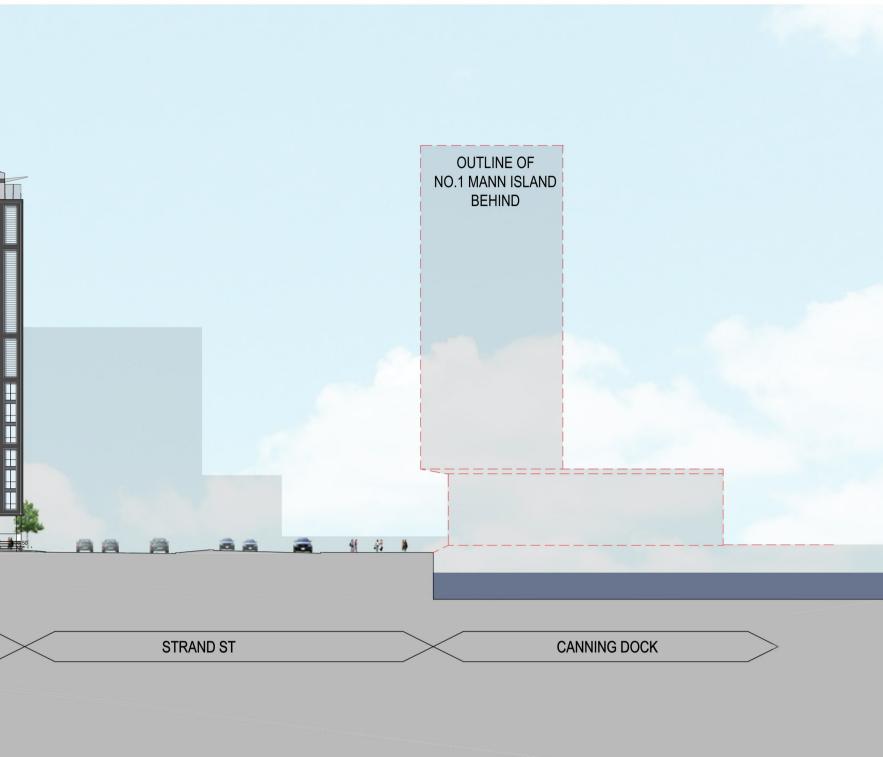

QUEEN ELIZABETH II LAW COURTS	

Scale: 1:500@A1 Auth By: CJG Drawn By: CL Date: 05.07.16 Dwg No: 7494-L(00)151