


RM1 Location Plan Jnc Of Grove Street (Myrtle St Liverpool).

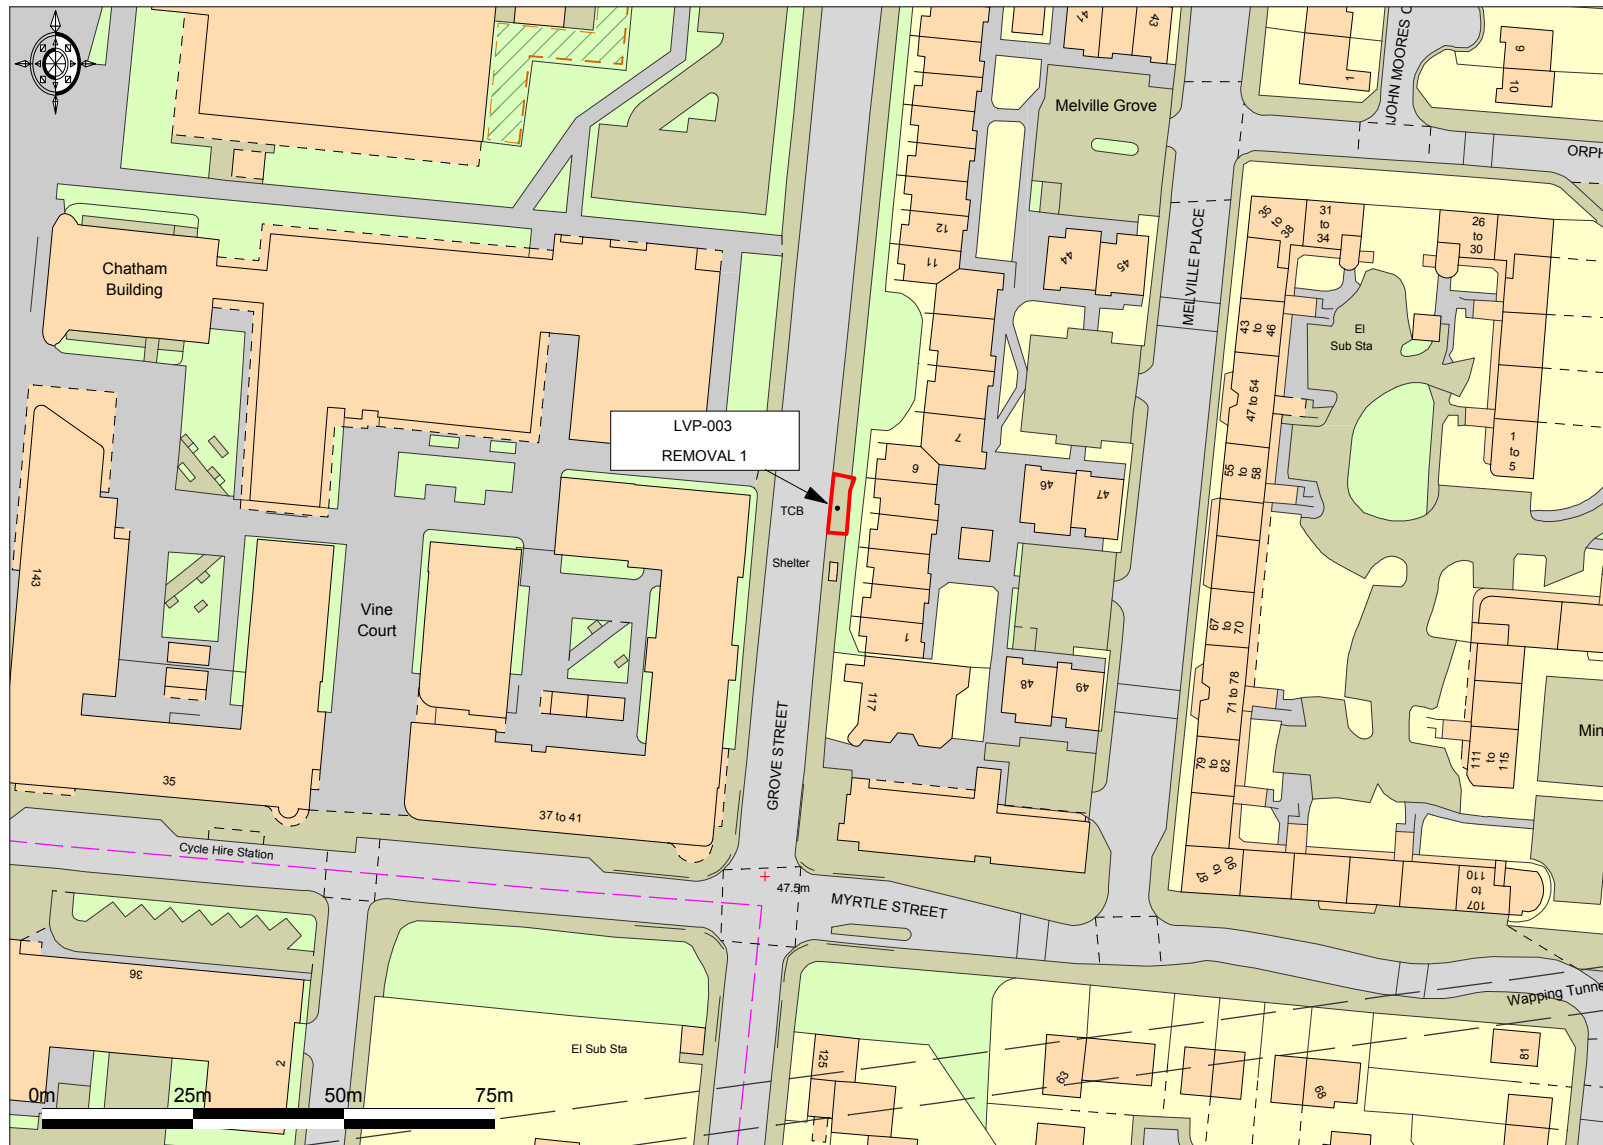

Ordnance Survey © Crown Copyright 2018. All rights reserved. Licence number 100022432. Plotted Scale - 1:1250

Promap
LANDMARK INFORMATION GROUP

LVP-003