


FOREVER 21 STORE
(1-5 CHURCH STREET)

RIVER ISLAND
(10-16 CHURCH STREET)

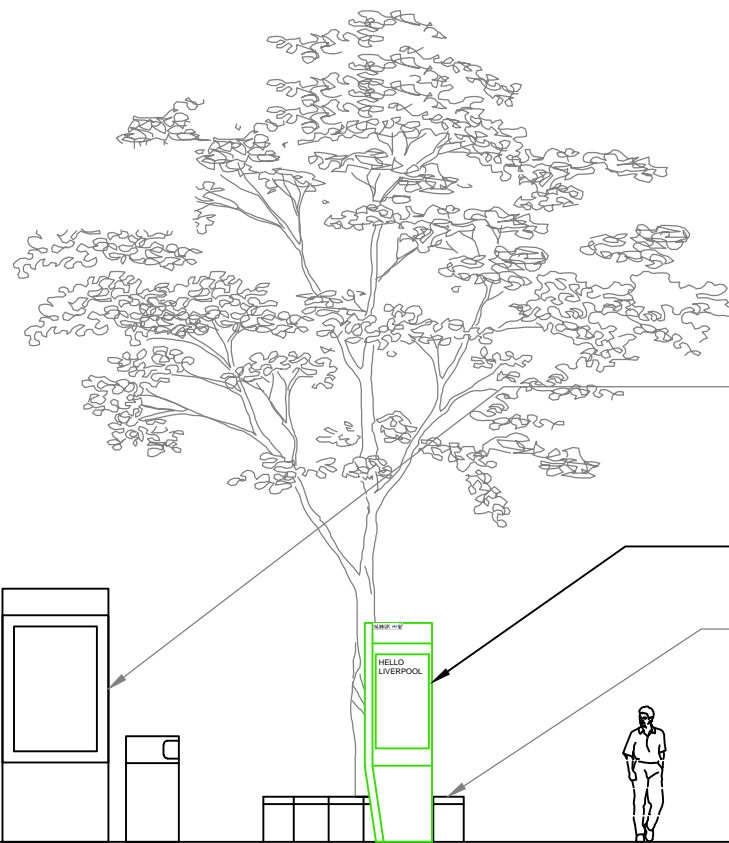

EXISTING DIGITAL ADVERTISING
BOARD (BACKGROUND)
1400x340x3350mm(H)

EXISTING BIN

PROPOSED INLINK UNIT
(889x280x2896mm)

EXISTING SEAT AND TREE
PLANTING

CHURCH
STREET

GROUND LEVEL
±0.0m

SITE ELEVATION
SCALE 1:100

0 1 2 3 4 5m
1:100

InLinkUK



A		ISSUED FOR APPROVAL				DCC	13.02.18
REV		DESCRIPTION				BY	DATE
SCALE AS SHOW WHEN PRINTED AT A4		DRAWN	DCC	CHECKED	DP	ALL DIMENSIONS IN METRES U.N.O	
		DATE	13.02.18	DATE	13.02.18		
LOCATION PLAN - Digital Mapping Solutions from Dotted Eyes.							
SITE BLOCK PLAN - Digital Mapping Solutions from Promap							

DRAWING TITLE
PRIMESIGHT
INLINK PROJECT
LVP-019
SITE ELEVATION

SITE ADDRESS
CHURCH STREET
OS No. 1-5 FOREVER 21
LIVERPOOL
L1 1DA

REV A