


# RM1 & RM2 Location Plan - Hanover street close to junction of Seel Street (outside BBC Radio Mersyside)

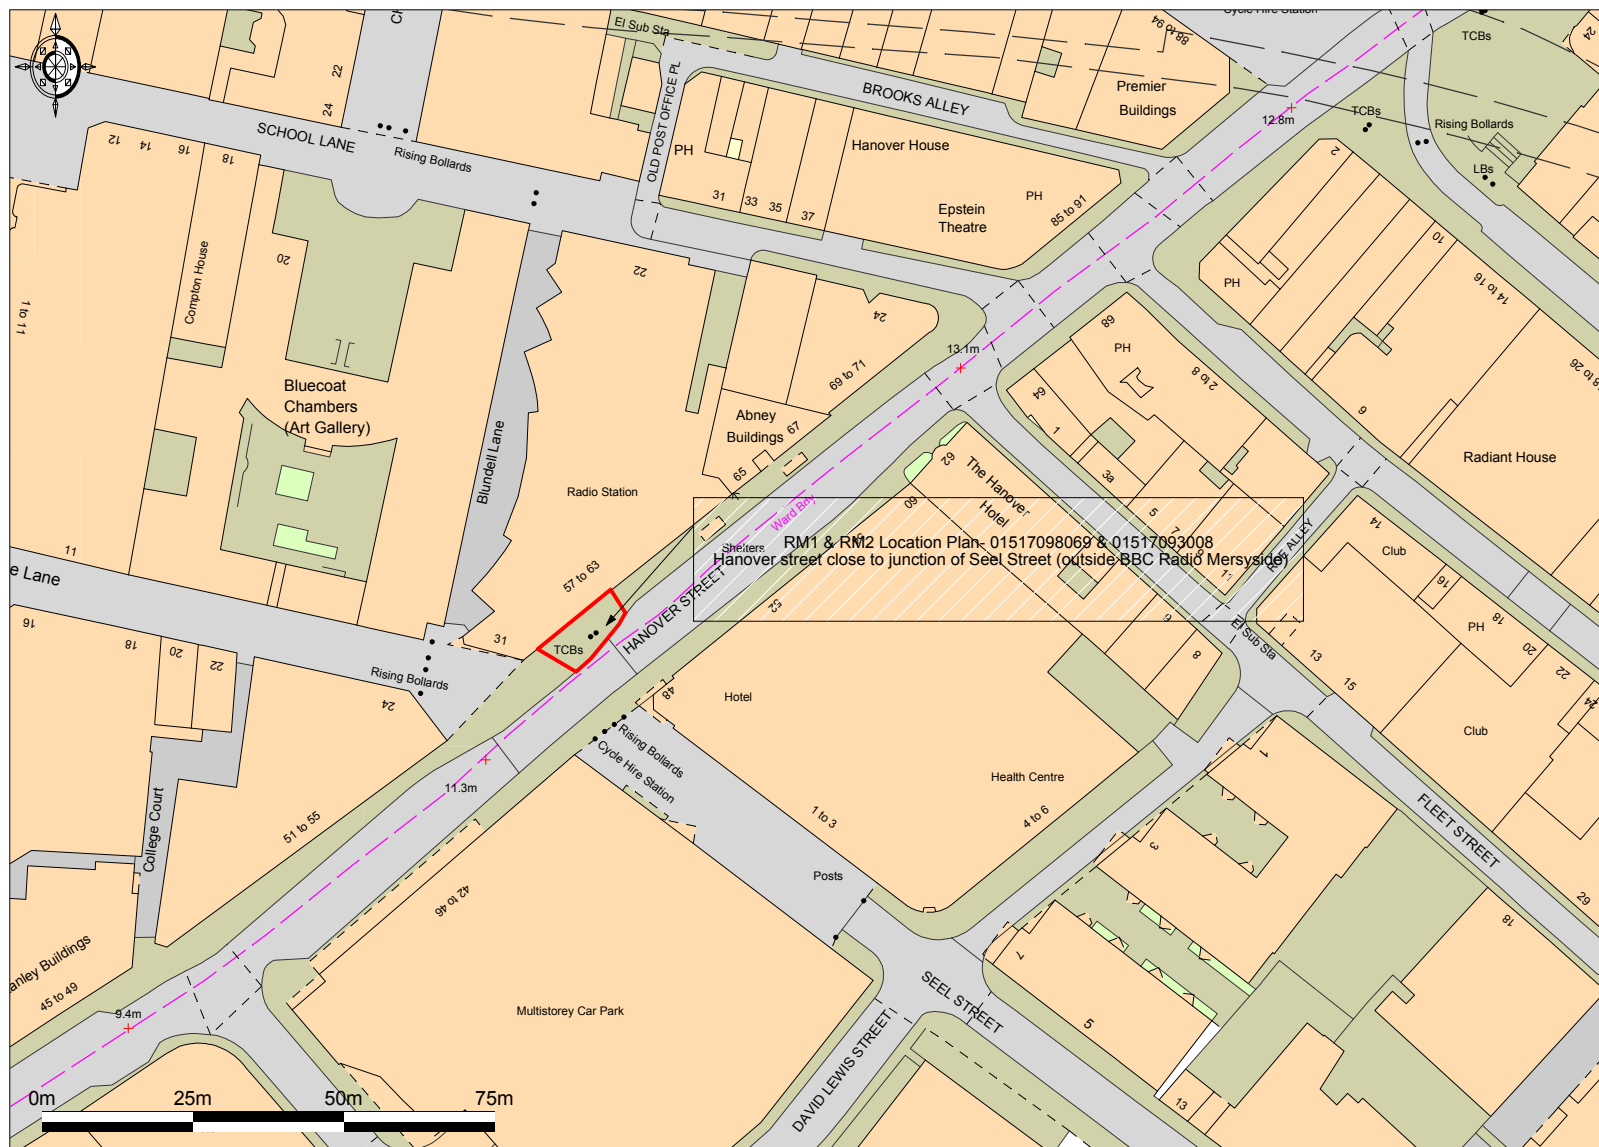

Ordnance Survey © Crown Copyright 2018. All rights reserved. Licence number 100022432. Plotted Scale - 1:1250