


SECTION A - A'

SCALE 1:50



SECTION B - B'

SCALE 1:50

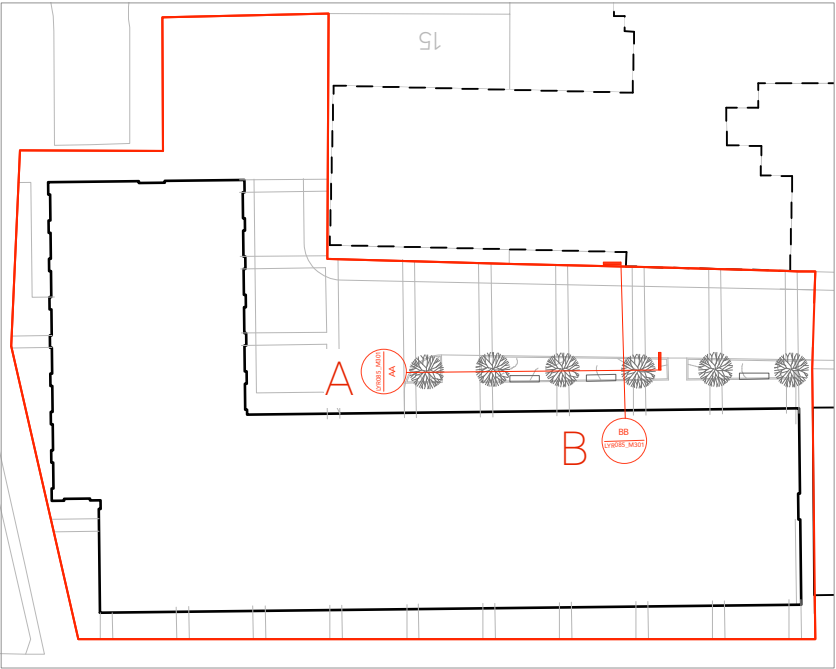

SECTION LOCATION PLAN  
NOT TO SCALE

	20.10.17		Planning Issue	HC	ST
	Rev	Date	Status and Description	Drawn	Appr'd

- NOTE:
1. Do not scale from this drawing
  2. All setting out, levels and dimensions to be agreed on site.
  3. The dimensions of all materials must be checked on site before being laid out.
  4. This drawing must be read with the relevant specification clauses and detail drawings
  5. Order of construction and setting out to be agreed on site.
  6. This drawing is copyright, protected and may not be reproduced in whole or part without written authority.
  7. All Dimensions are in millimetres unless Otherwise Stated
  8. All proposed dimensions subject to site survey

Originator  
**LAYER**  
Landscape Architecture  
e: hello@layer-ing.com  
t: 01625 527307  
www.layer-ing.com

Project Clegg Street | Liverpool

Drg title Illustrative Sections

Drg nr LYR085\_M301 Drg Rev -

Scale 150 @ A3 Drawn HC

Status PLANNING Checked ST