


			<	 	
nm <del>o</del>	<				
		3340mm			
				2580mm	
	1420mm	,			

## EXISTING SHOP FRONT AND SIGNAGE

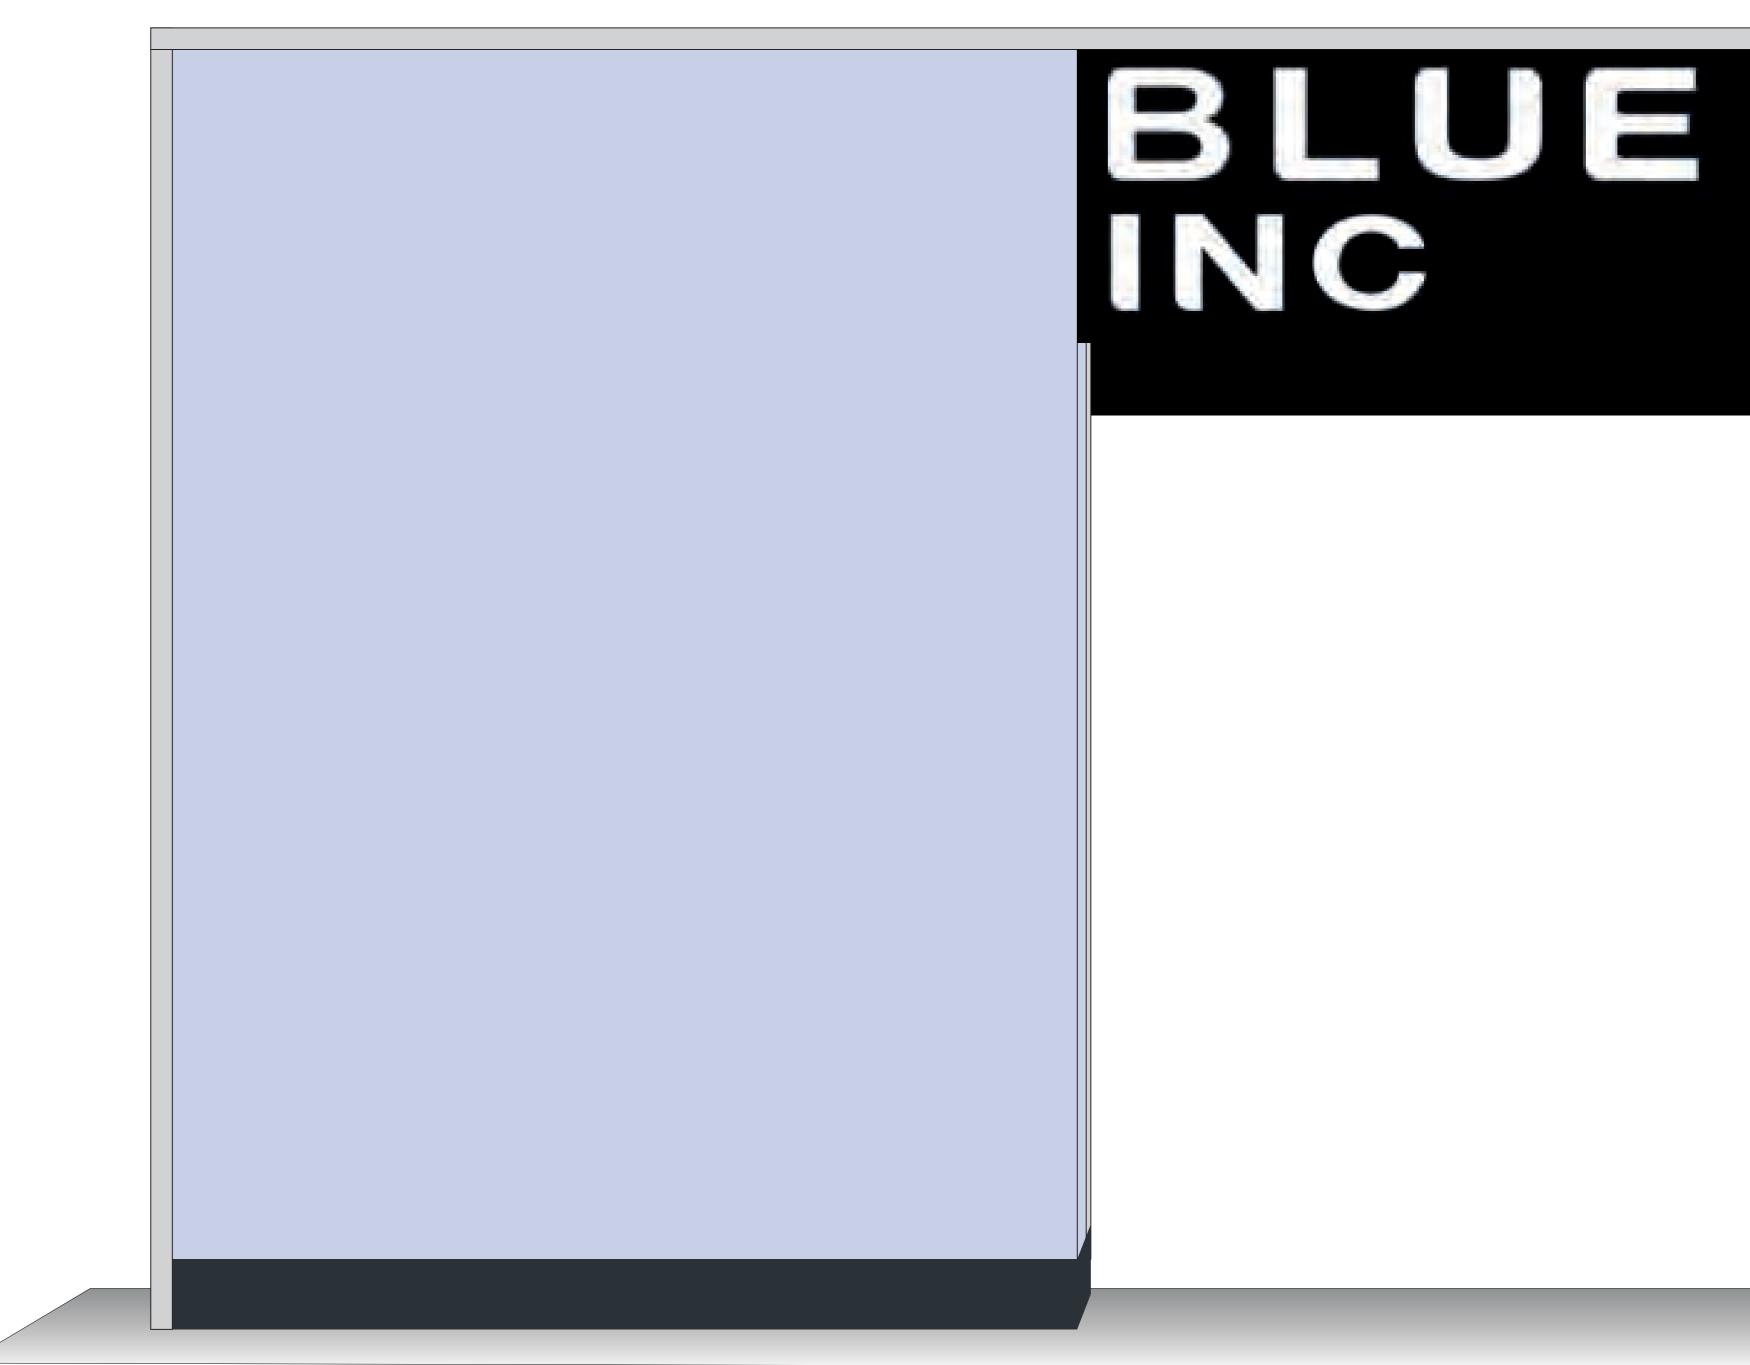

REVISIONS DATED

The original of this drawing is copyright and contains confidential information. It is the property of Sportswift Ltd. Trading as Card Factory, without whose

permission may not be copied, shown or handed to a third party or otherwise

used, and is to be returned promptly upon request Card Factory

Card Factory							
TITLE		Proposed Plan					
ADDRESS		Unit 39 No.48 South John Street LIVERPOOL L1 8BJ					
APPLICANT		Sportswift LTD - T/A Card Factory					
WORKS DESCRIPTION		New aluminium 'biscuit tin' tray. Internally illuminated using LED modules. Ilumination to show through letters only. Face of sign to have digitally printed vinyl wrapped around, matt finish. Face to be fret cut and have 3D letters pushed through, face of letters to be yellow acrylic material, returns to be diamond cut effect. New shop front.					
DRAWING NUMBER		08102015					
SCALE 1:50	@ A3	Version (3)					
SIGNED: J.C.	PAYNE	DATED: 08/10/2015					
We hereby certify that this plan is a true copy of the plan referred to in connection with the application for building warrant planning consent and approval							
CONTACT Jonatha		n Payne					
E-mail: jonathan. Direct Line: 01924 87 Mobile: 07714 76							
Card Factory, Century House, Brunel Road, Wakefield 41 Industrial Estate, Wakefield. WF2 0XG							