


Flattened
Elevation

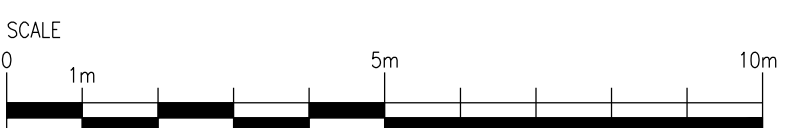

NOTE
This drawing has been prepared from historical information that cannot be guaranteed accurate
Responsibility is not accepted for errors made by others in scaling from this drawing. All construction information should be taken from figured dimensions only.
All dimensions should be checked on site prior to the manufacture of any components

HATCHING

	New Secure partition wall		Barrier matting
	New Partition wall		2008 Hard Flooring 1200x600
	Book Room Secure wall		2008 Hard Flooring 600x300
	Existing Partition wall		Area not in scope
	Structural wall		
	Domus Industriak DFDL 04 (600X600mm) ASD Floor Area		Domus Industriak DFDL 06 (600X600mm)
	Amitco Spacia SS5S3566 (457X457mm) ASD Floor Area		Amitco Spacia SS5S2594 (457X457mm) Banking Hall

16.05.16 A EK JoC Elevation updated

DATE: REV: DRAWN: CHECKED: NOTES:

99 Charterhouse Street
London EC1M 6HR
t: +44 (0)20 7014 0400
www.stylesandwood.co.uk

Project

LIVERPOOL WEST DERBY

39 MILL LANE
WEST DERBY, LIVERPOOL
L12 7HY
PIM No.11569

Drawing Title

**ELEVATION
AS EXISTING
FFPI 2016**

Branch Sort Code 20-50-82	Branch ID 20	Supplier Project No D0750-017	Date 28/04/2016
Scale 1:100@A2	Drawn ICT	Checked -	Revision A

Drg.No D0750-017_300

Architectural Practice: S&WDesign