


LOCATION PLAN 1 : 1250

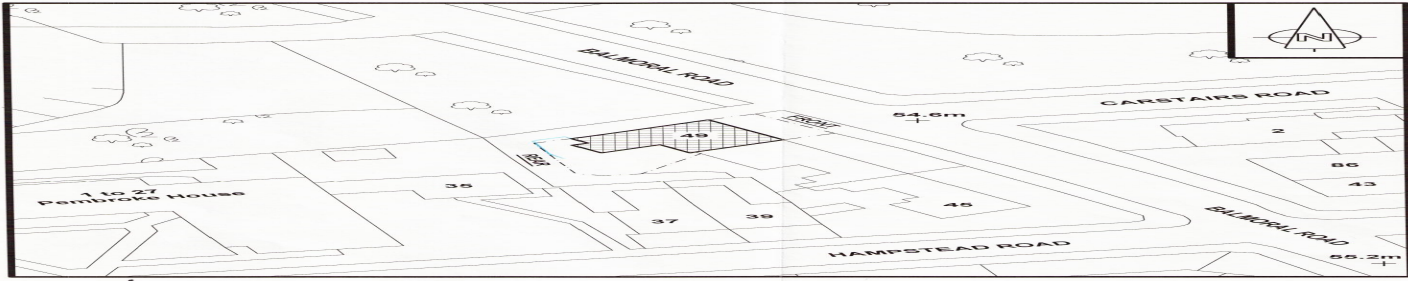

BLOCK PLAN 1 : 500

TITLE 49 BALMORAL ROAD, LIVERPOOL, L6 8ND  
LOCATION PLAN & BLOCK PLAN

Date SEPTEMBER 2015  
Scale AS SHOWN FOR A3 SHEET

WILLIAM JONES & PARTNERS  
Consulting Civil & Structural Engineers  
Unit 11, Connect Business Village  
Derby Road, Liverpool, L6 9PE

Telephone 0151 266 1937  
E-mail: info@williamjonesandpartners.co.uk

Drawing No. E19901 / sk1