


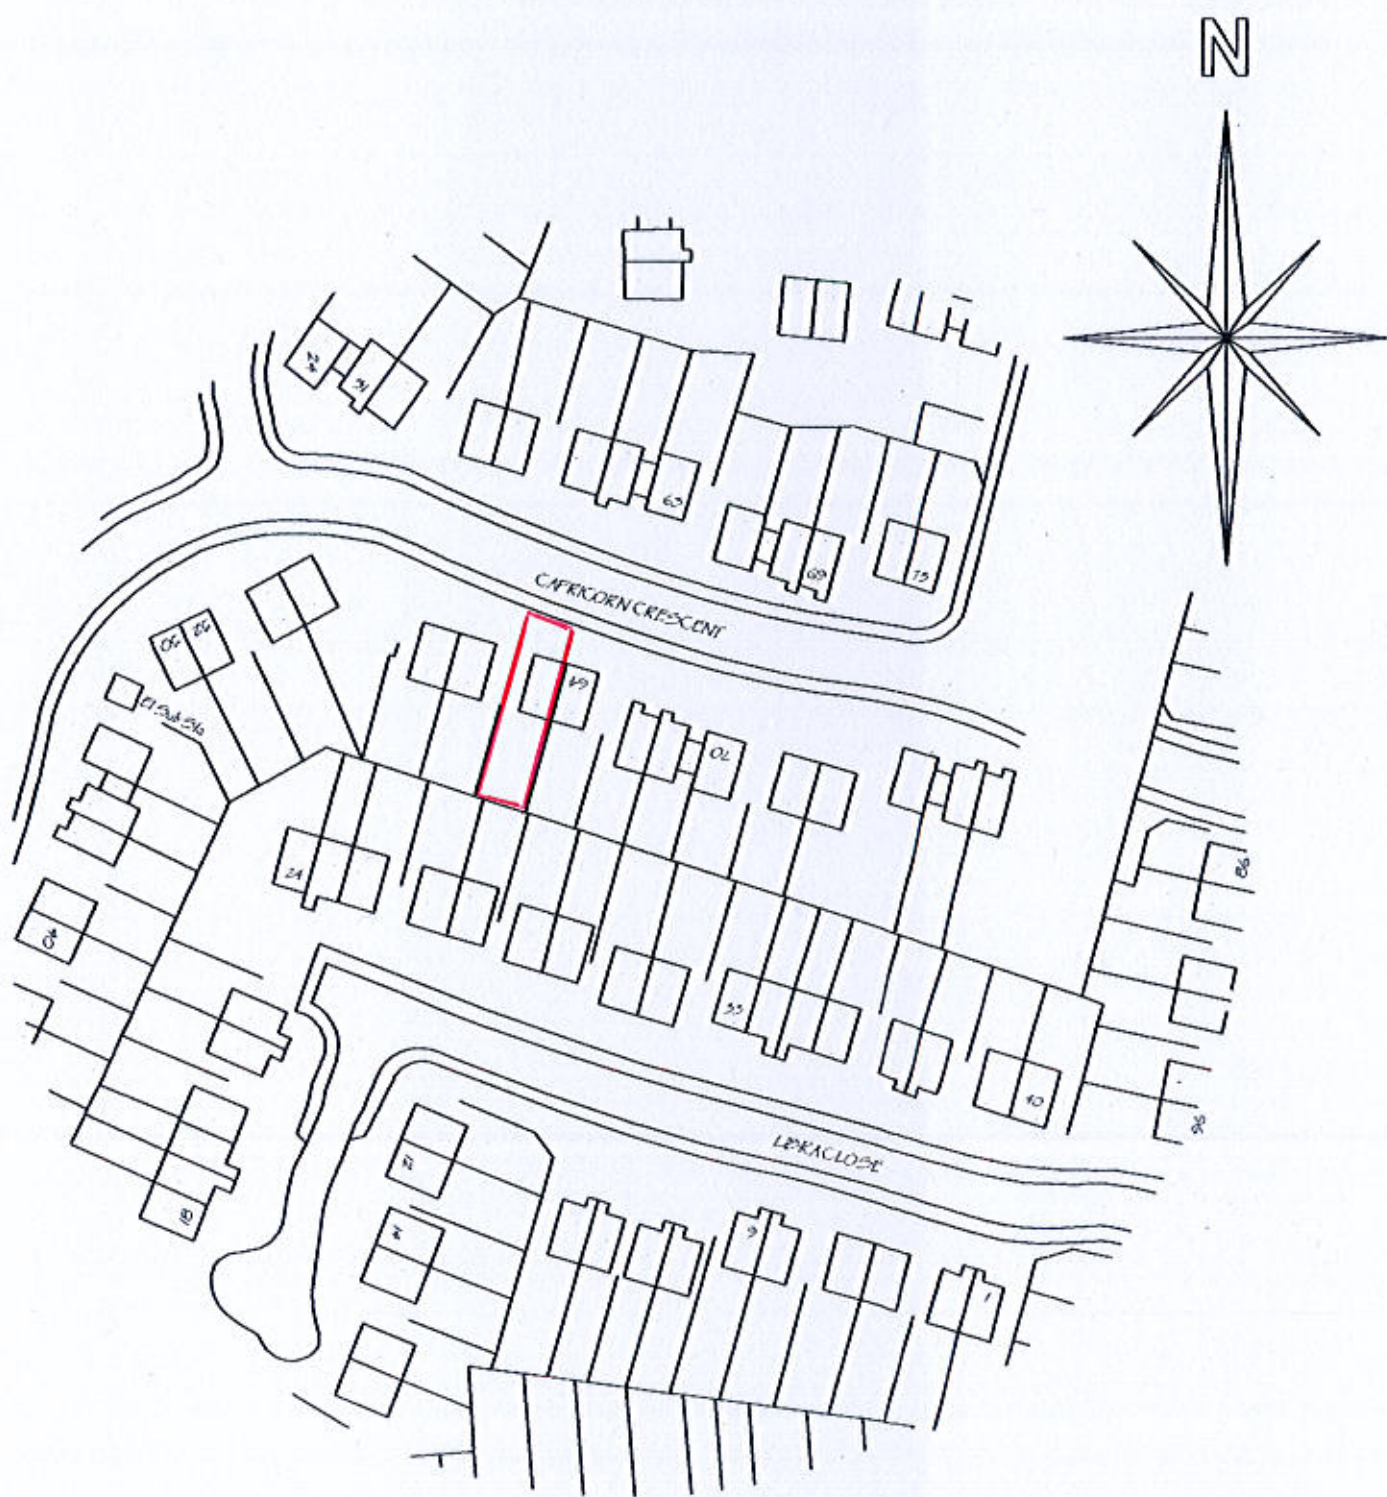

Location Plan 1:1250

16H | 2361
12/9/16