

GENERAL NOTES

All dimensions must be checked on site  
All setting out to be checked on site  
All levels must be checked on site and their datum confirmed  
This drawing must be read in conjunction with the relevant specification clauses  
This drawing must not be used for land transfer purposes

©Denning Male Polisano

DRAWING NOTES

P- refers to Preliminary Drawing  
T- refers to Tender Drawing  
C- refers to Construction Drawing

REVISION	DATE	BY
P1 PLANNING ISSUE	08.03.14	AL
P2 House amended, parking amended plus general minor revs	17.03.14	AL
P3 general minor revs		



14f/1140  
19/5/14

CLIENT

TPS-DPZ Developments

PROJECT TITLE

Booker Avenue  
Liverpool

DRAWING TITLE

LOCATION PLAN  
and BLOCK PLAN

DATE

Feb 14

SCALE

Varies 129-100.P3


DRAWING NO.

Denning Male Polisano

Chartered Architects


Ferneberga House  
Alexandra Road  
Farnborough  
Hampshire GU14 6DQ

T +44 (0) 1252 318448  
www.dmp-architects.co.uk

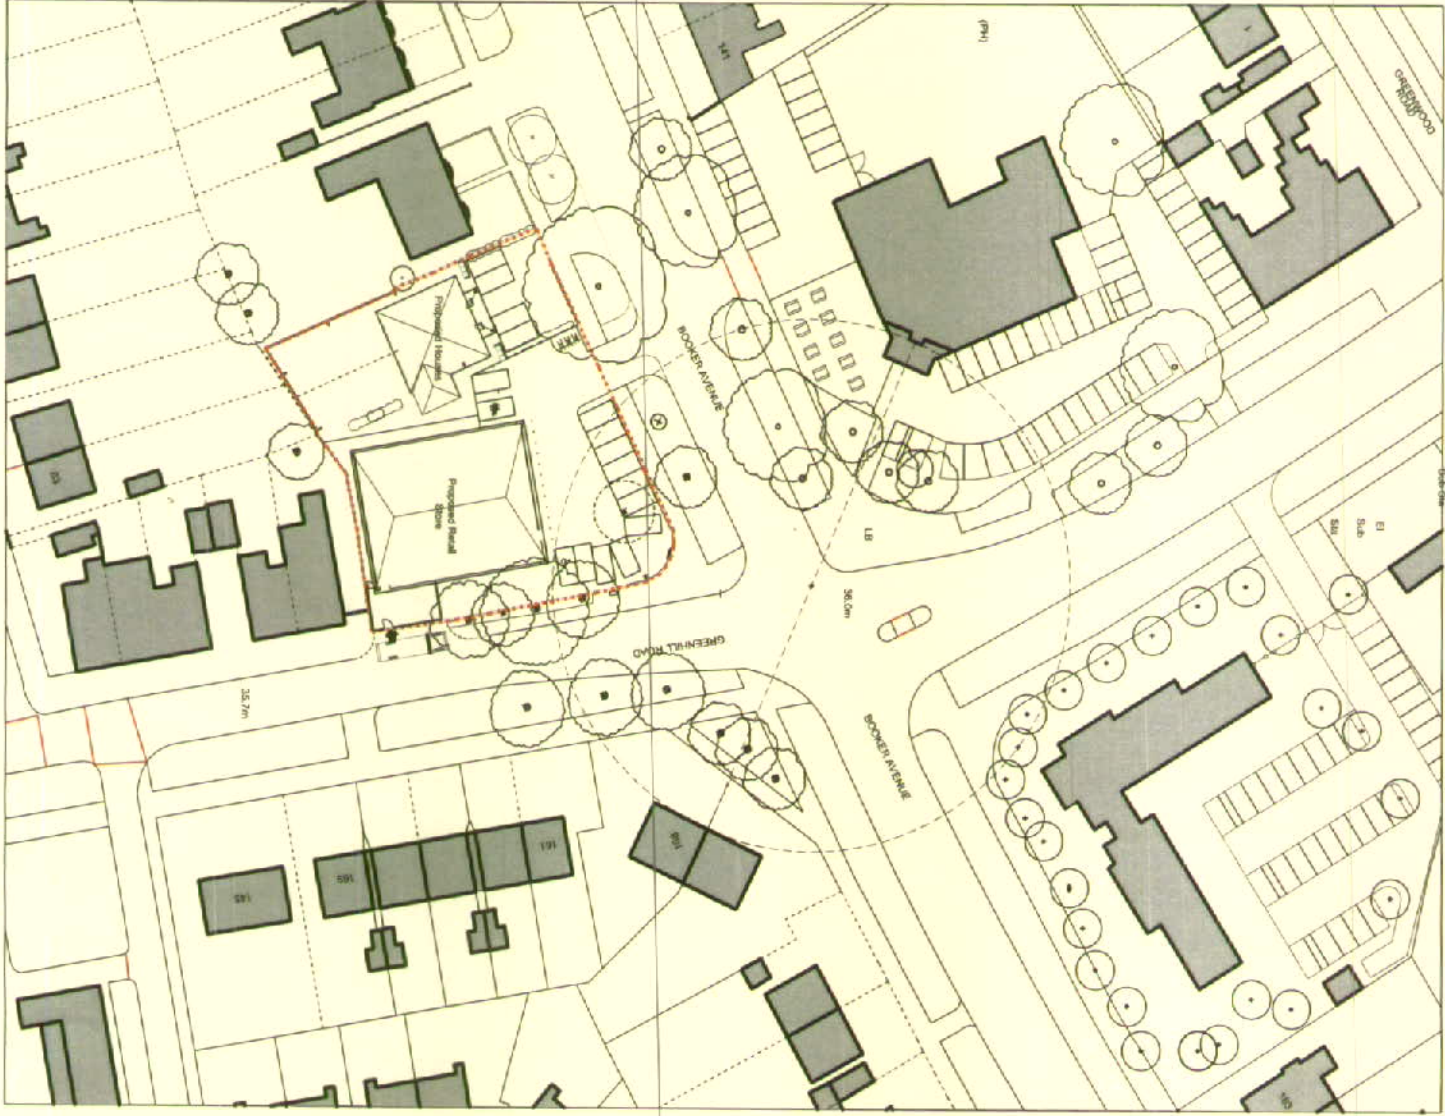

LOCATION PLAN - 1:1000

0 5 10 20 30

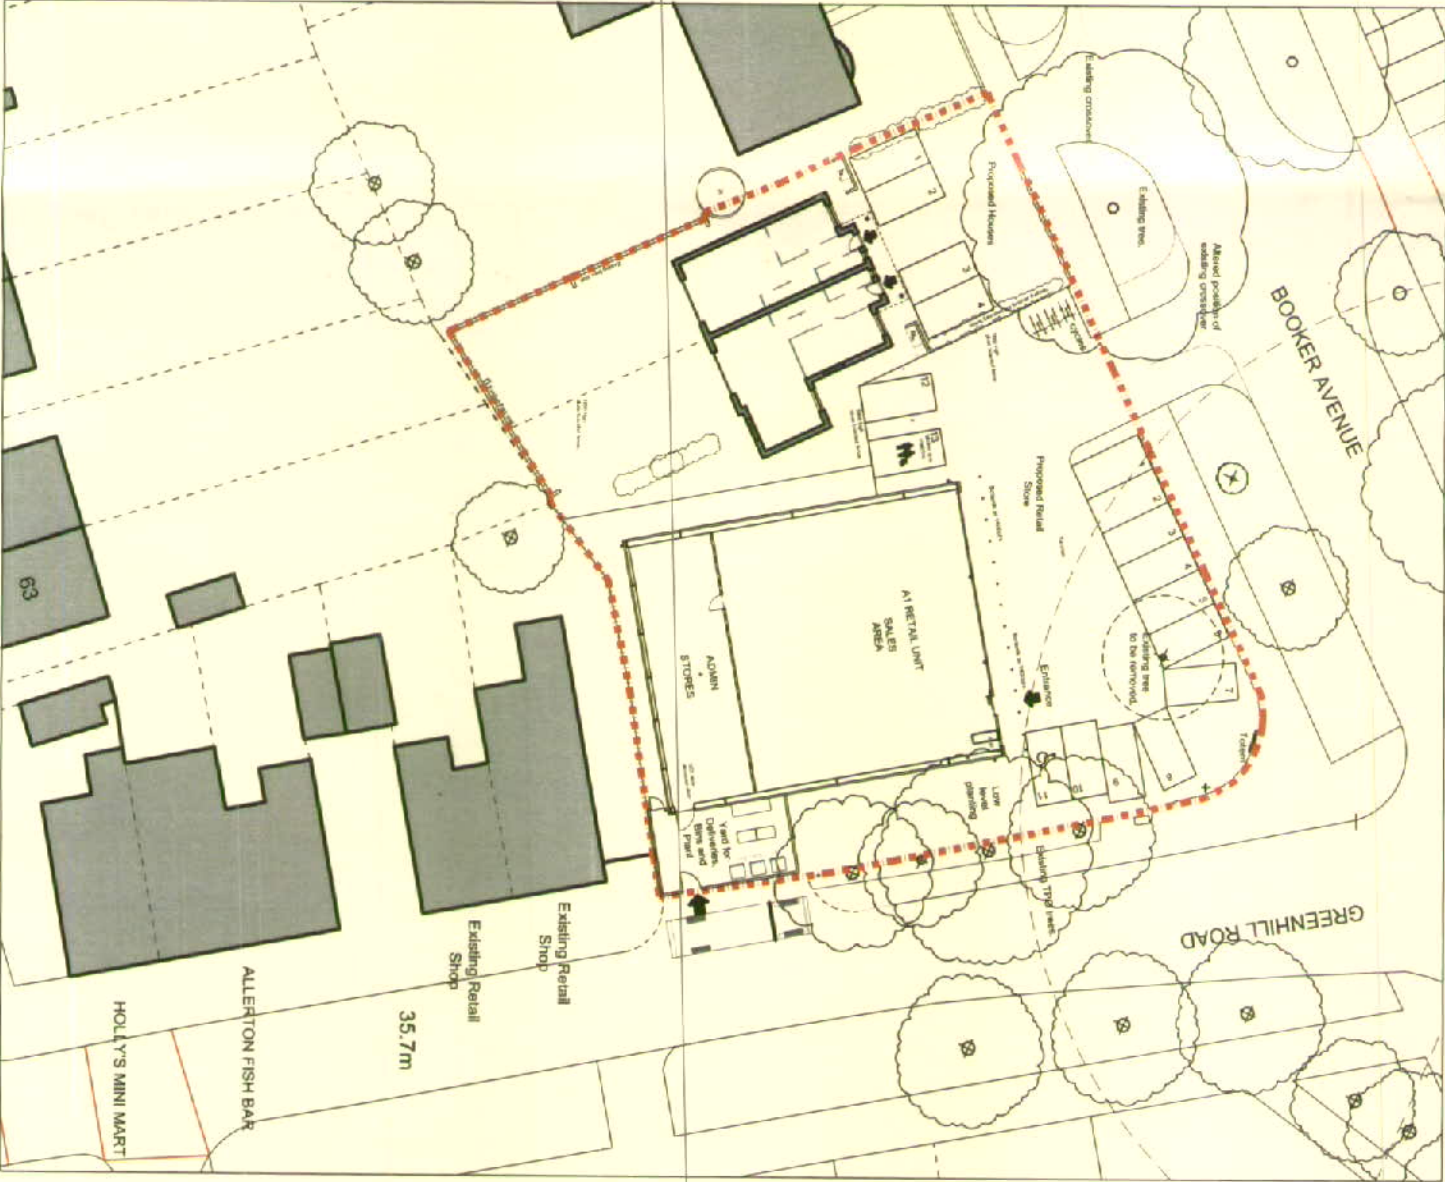

BLOCK PLAN - 1:500

0 5 10 20 30

