

PROJECT : 459 WOOLTON RD, L25 4SZ


TITLE : LOCATION PLAN.

DRG. NO : LP.01 SCALE : 1:1250 DATE : 01.15.

ALAN SUMMERS
ARCHITECTURAL & SURVEYING SERVICES

PO BOX 296
LIVERPOOL L16 5WY.

TEL NO. 07766 174293

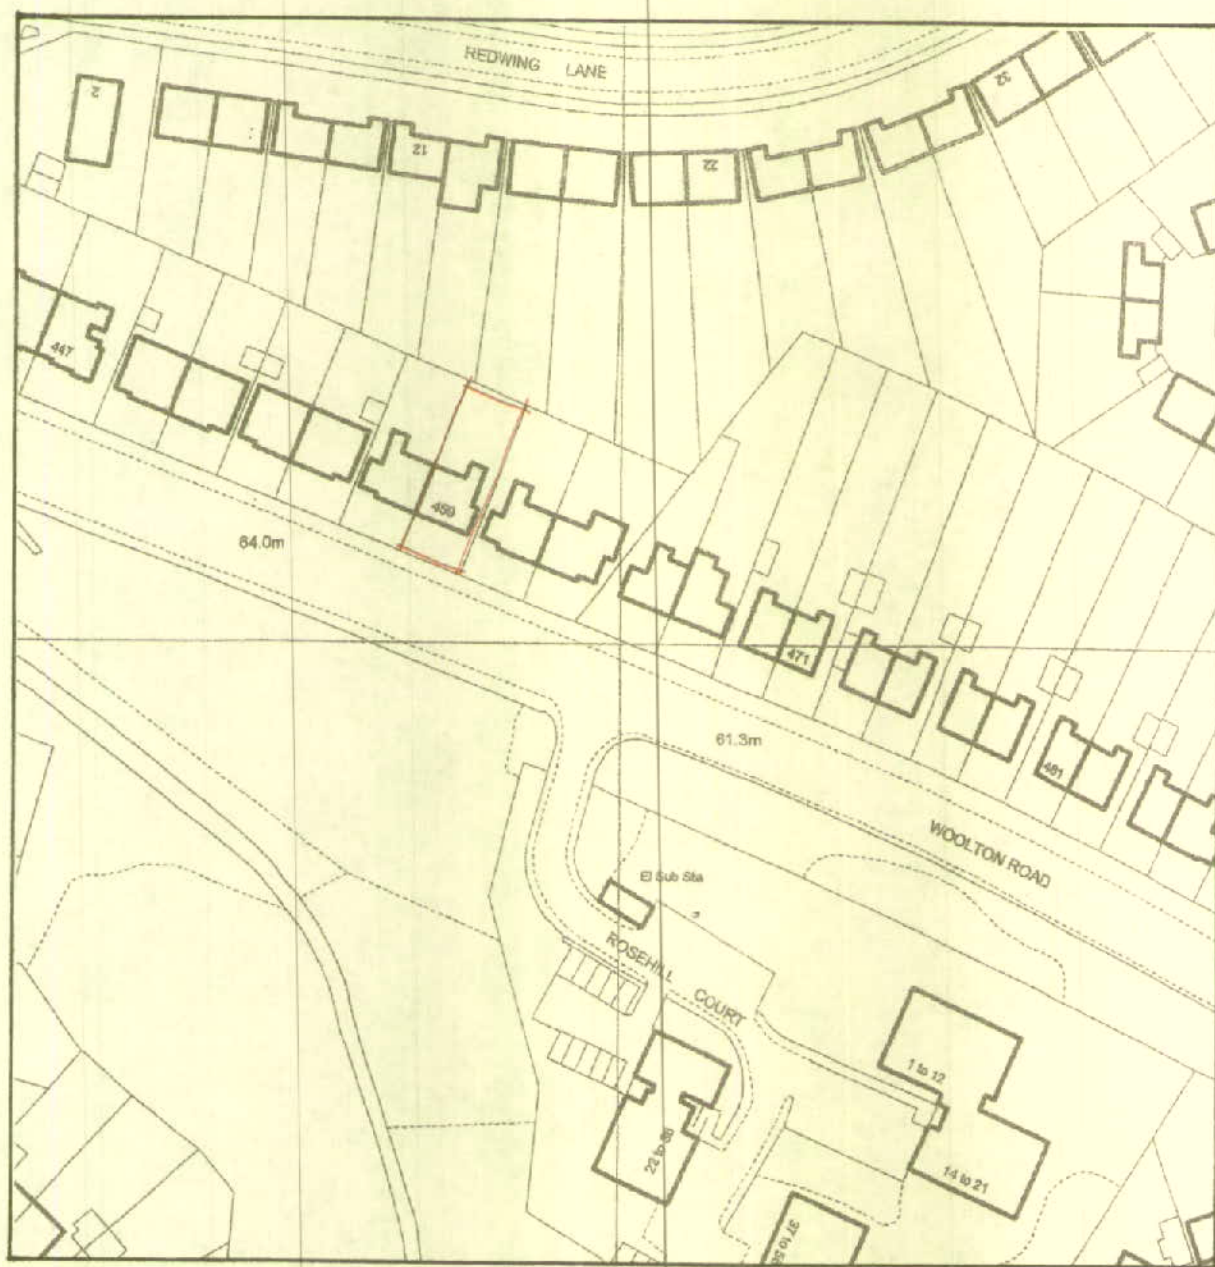

ISH/0267

28/1/15.