


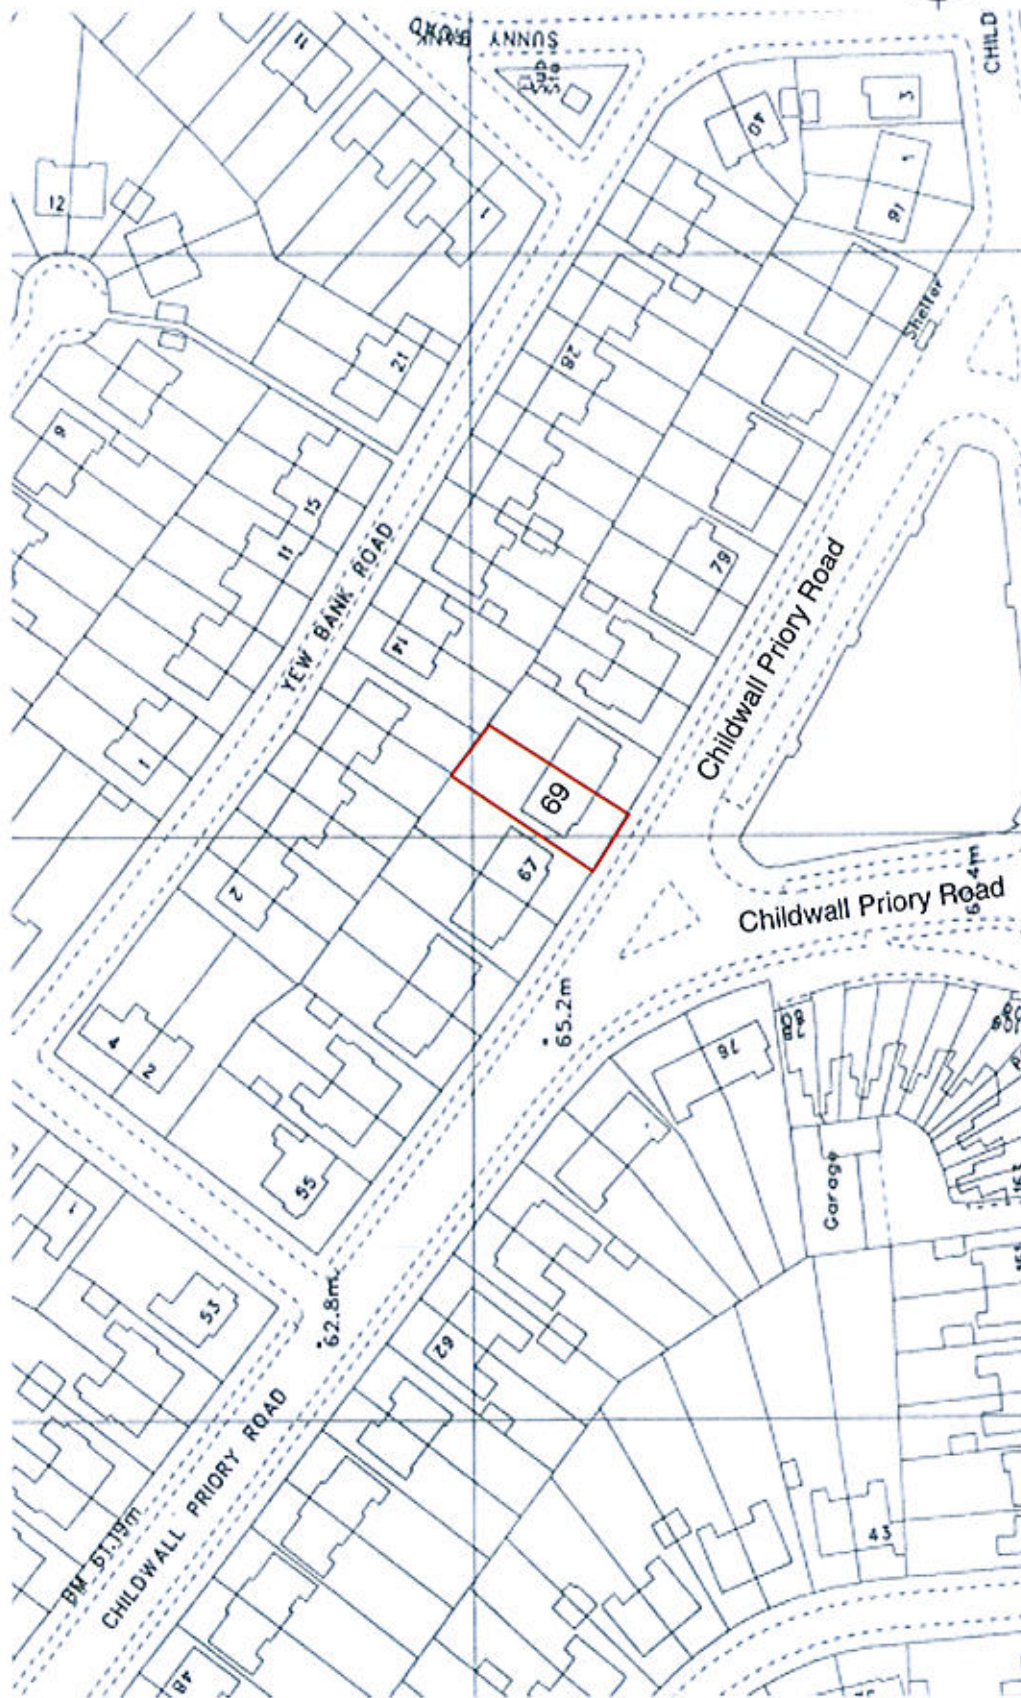

Dwg Title		Location Plan	
Scale	Date	Drawn	Chk.
1:1250	Mar 2016	AT	

Job Title		Client	
69 Childwall Priory Road, Liverpool 16		Mr & Mrs Stevenson	
Job No	Elem / Dwg No / Rev		
GT 160	A / 01		

GriffithsThompsonPartnership
Architects ■ Development Consultants ■ Project Managers

Gostin House, 32/36 Hanover Street, Liverpool L1 4LN
Telephone 0151 706 0611 Facsimile 0151 706 0622

16H/0616

3/3/16