


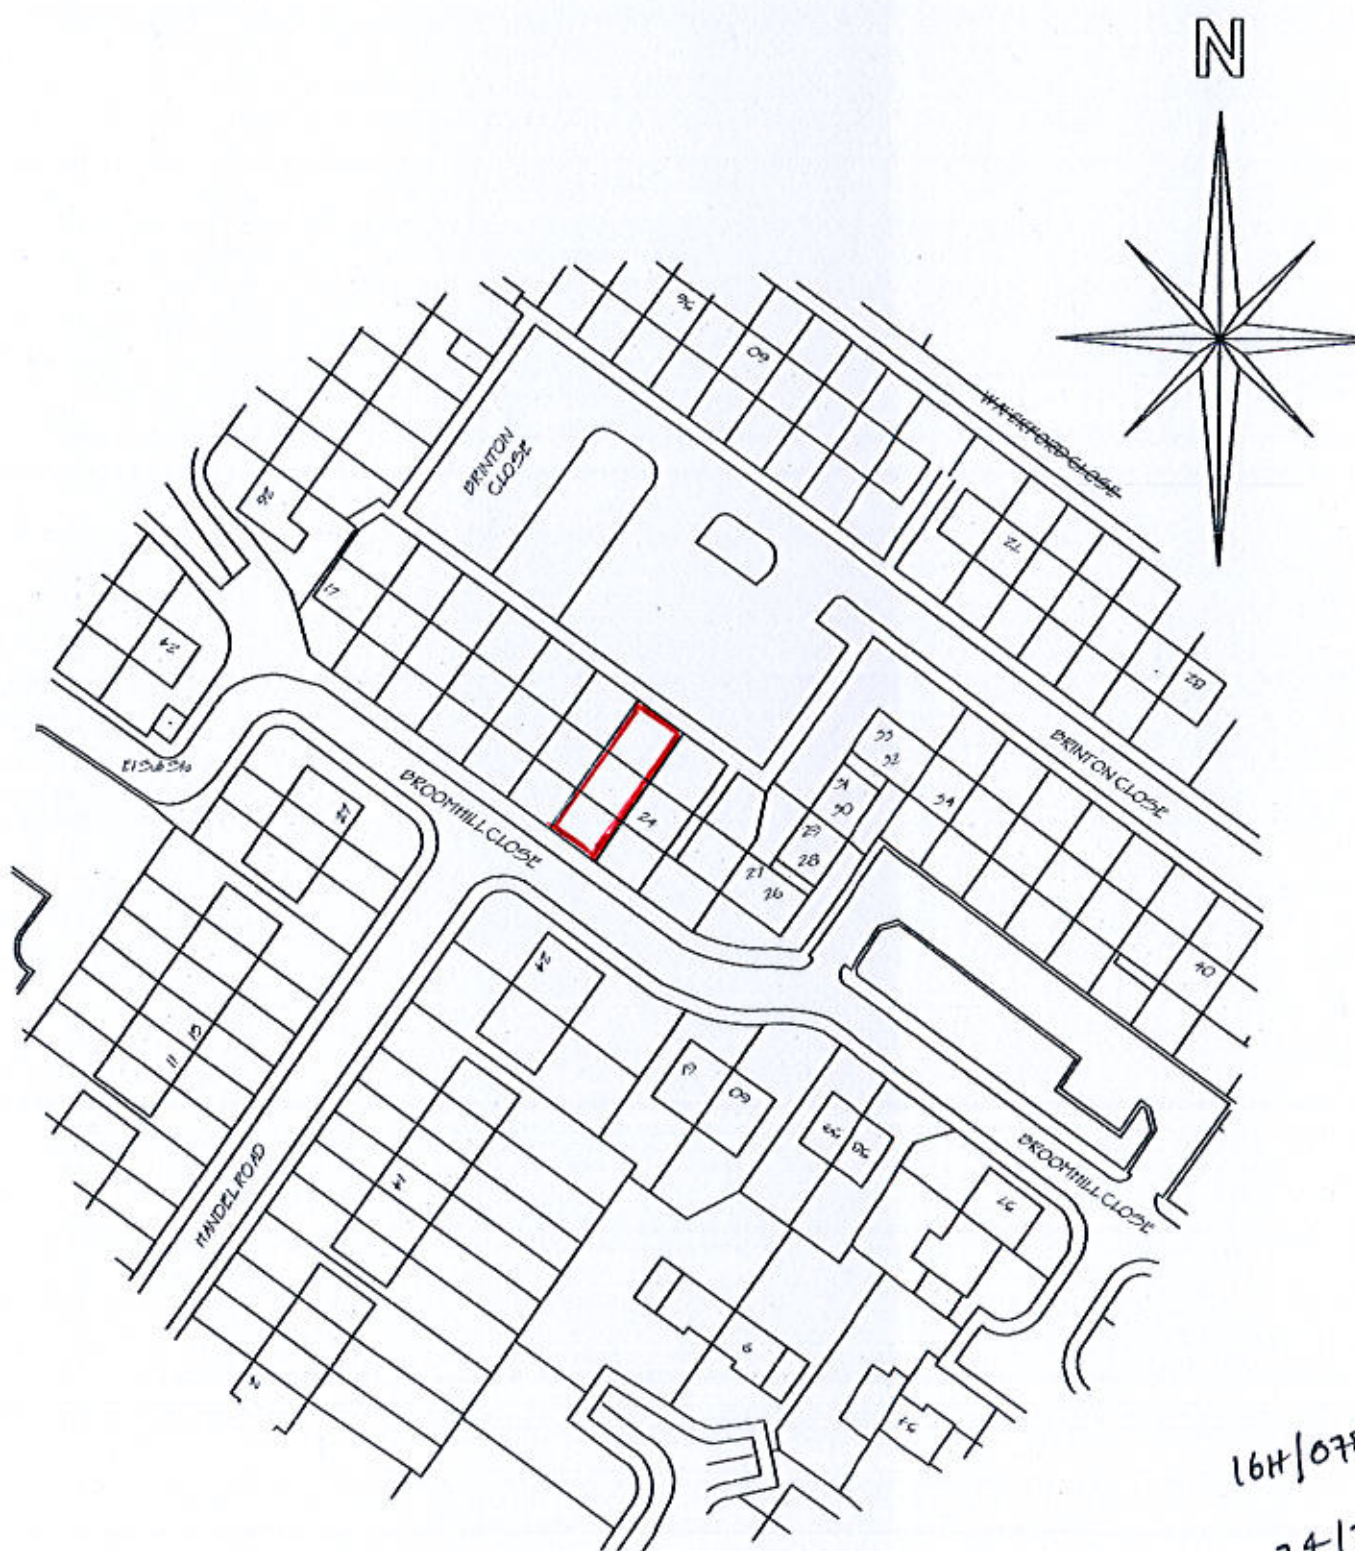

16H/0781
24/3/16.

Location Plan 1:1250