


Cunard Building, Water Street, Liverpool L3 1DS

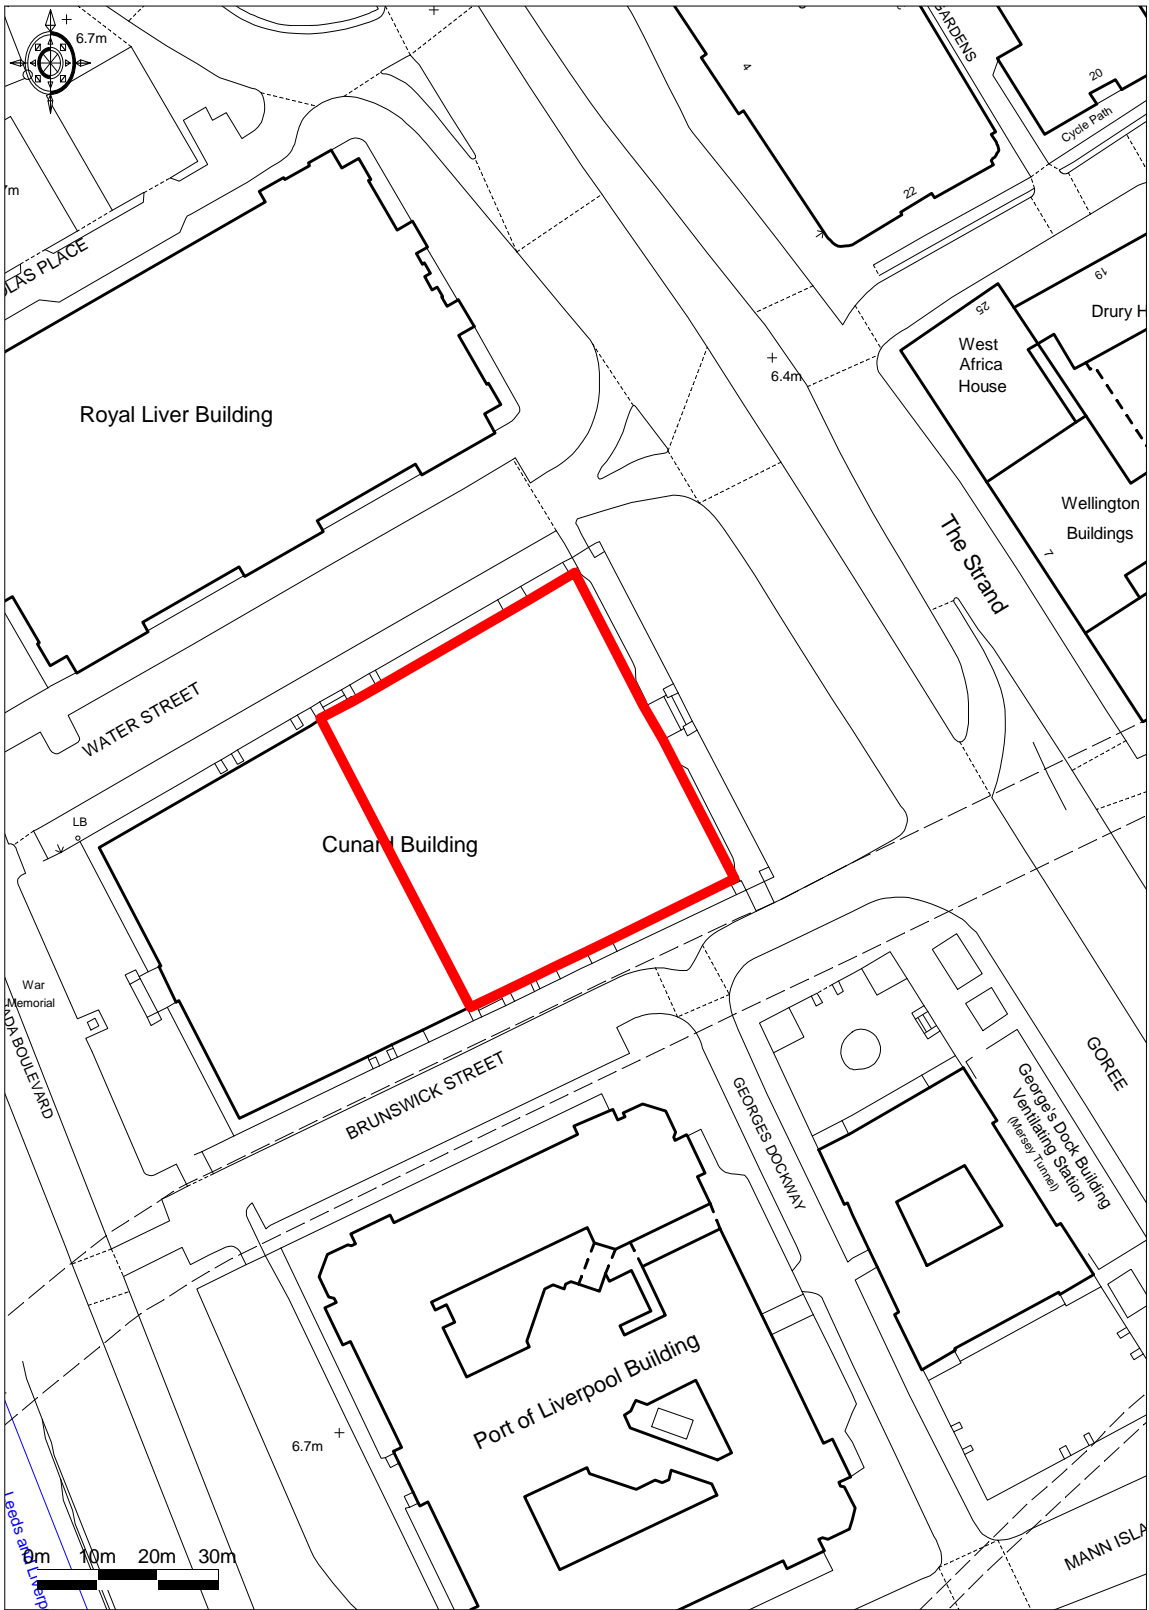

Ordnance Survey © Crown Copyright 2015. All rights reserved.  
Licence number 100022432. Plotted Scale - 1:1250