
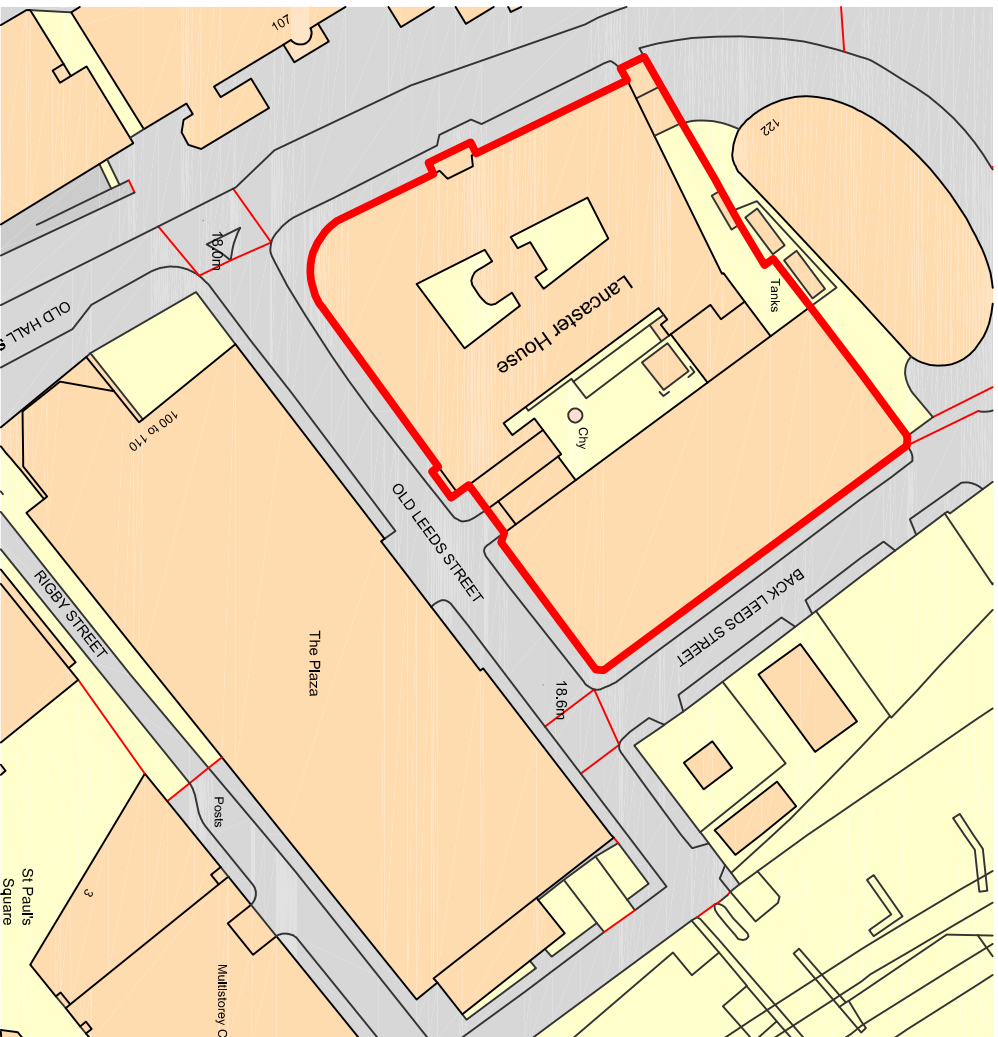



<p>Notes</p>	<p>Where dimensions are not given, drawings must not be scaled and the matter referred to Lambert Smith Hampton.</p> <p>In the event of any dimensional conflict between Lambert Smith Hampton Drawings, the matter must be referred to Lambert Smith Hampton for clarification.</p> <p>The Contractor must also refer to any separate Lambert Smith Hampton Specification to be read in conjunction with this drawing.</p>
	<p>This Drawing is only for the use identified. Do not build from this drawing unless marked 'For Construction'.</p>

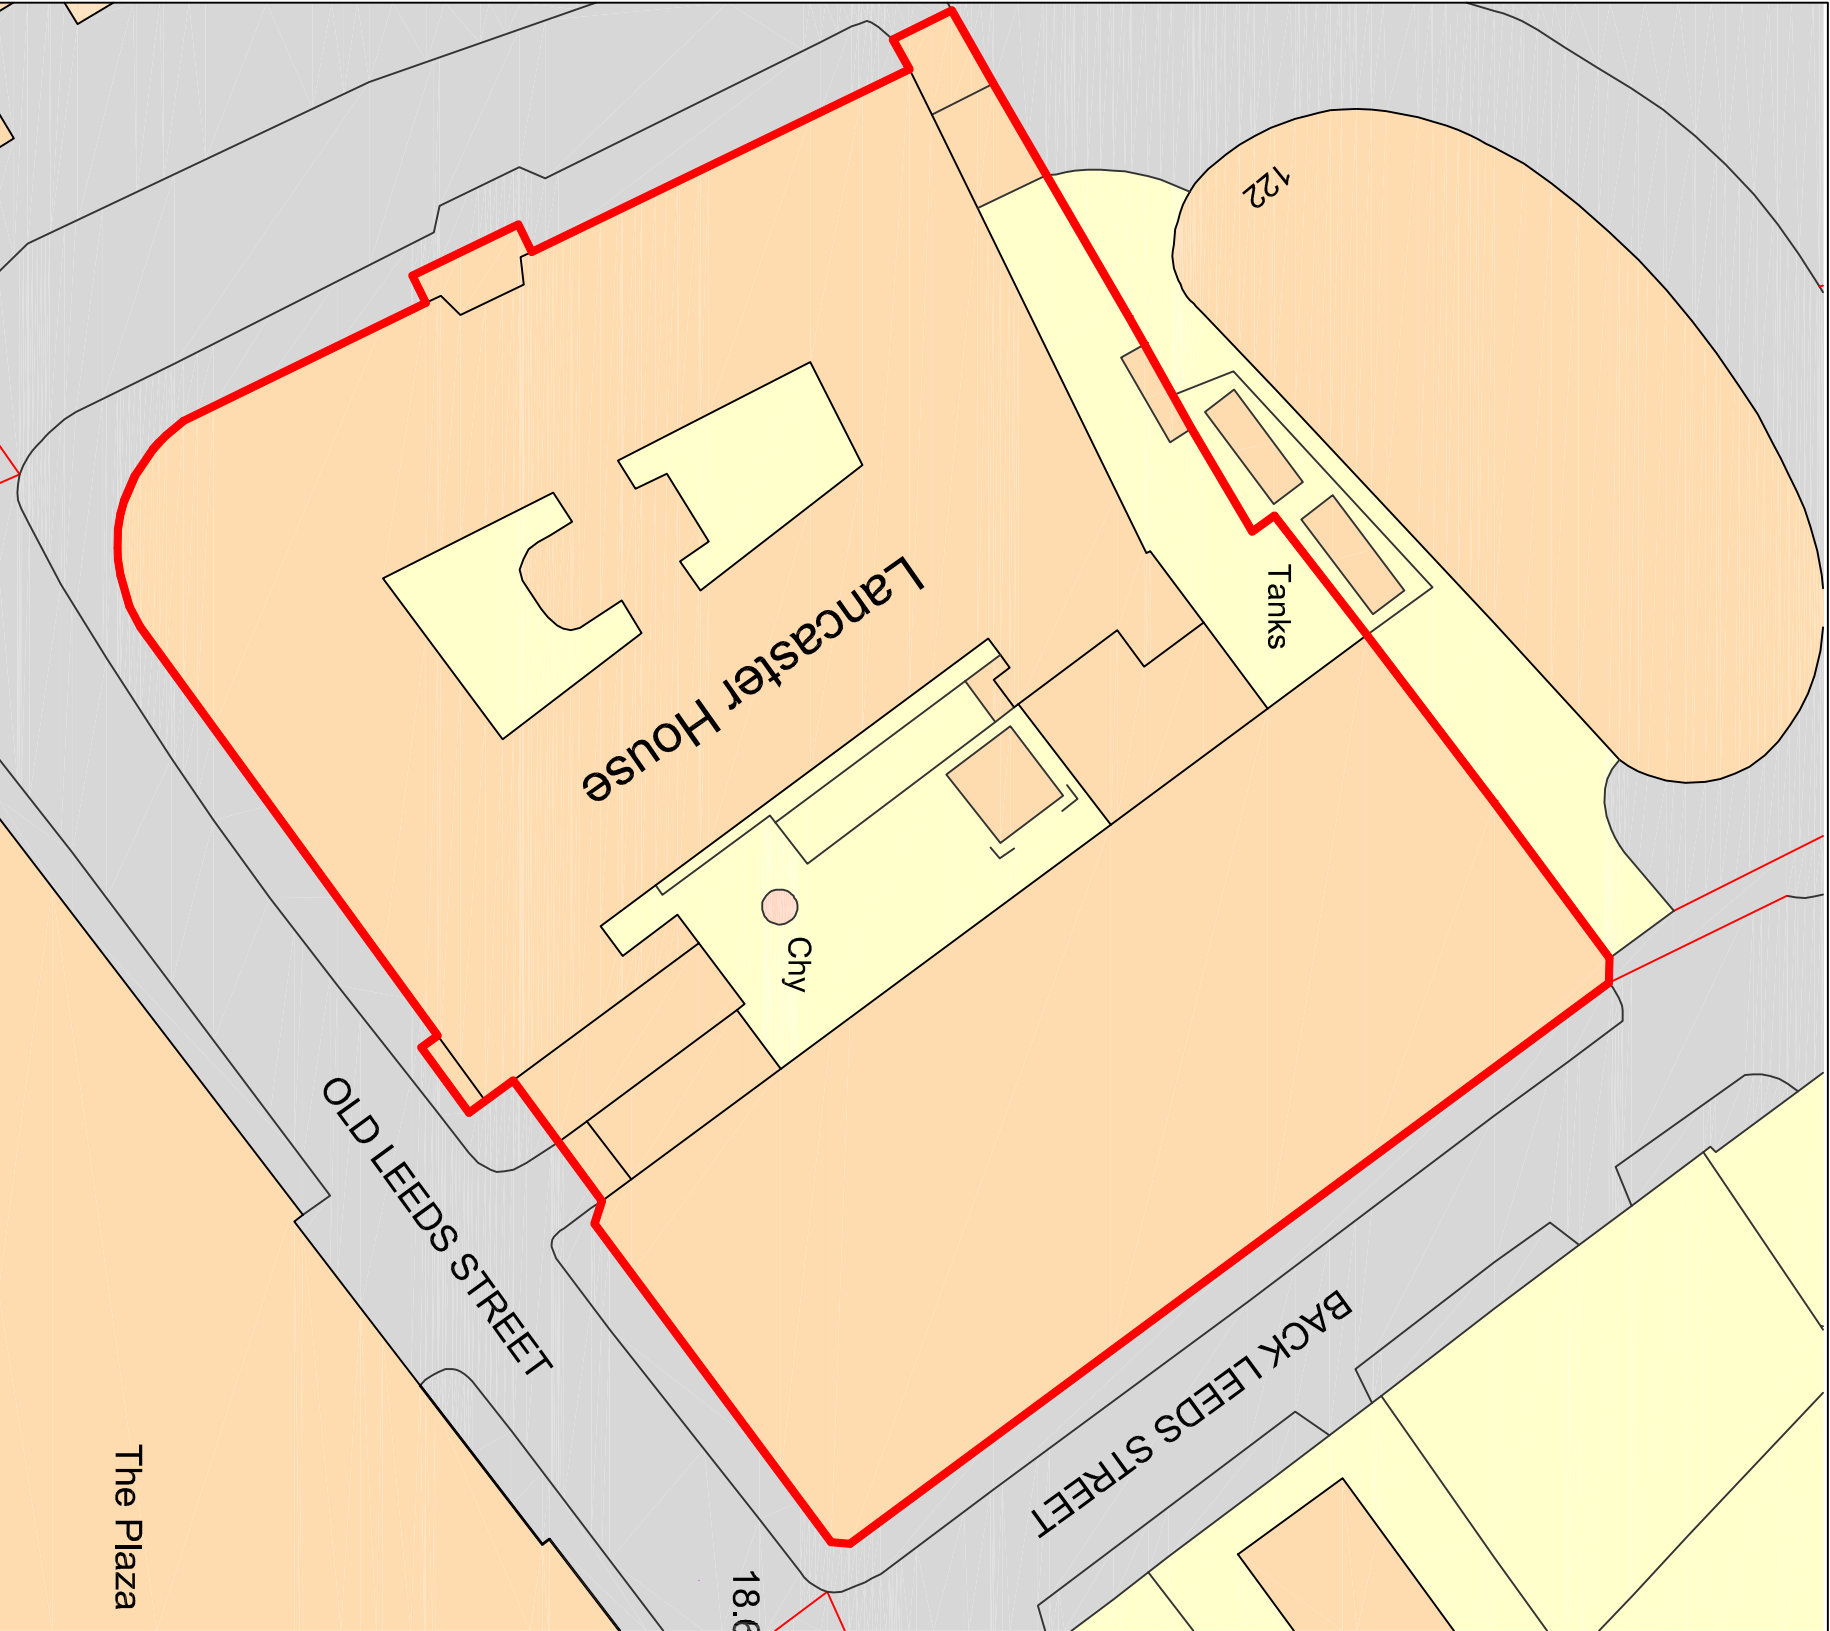

xxx	xxx	xxx	xxx
Rev	Date	Amendment	By
			
Manchester Building Consultancy 6th Floor, 3 Hardman Street, Spinningfields, Manchester, M3 3HF Telephone: 0161 228 6411 Fax: 0161 228 7354 www.lbh.co.uk			
Client			
BT			
Project			
Project Lennon Lancaster House Liverpool			
Drawing			
OS Map & Block Plan			
<div>PLANNING</div>			
Job No.	DWG No.	DWG Revision	
13.014	015	-	
Scale	Date	Drawn	Checked
A3@various	10/09/13	AJM	TDO