




PROPOSED ELEVATION 1



PROPOSED ELEVATION 2




PROPOSED ELEVATION 3

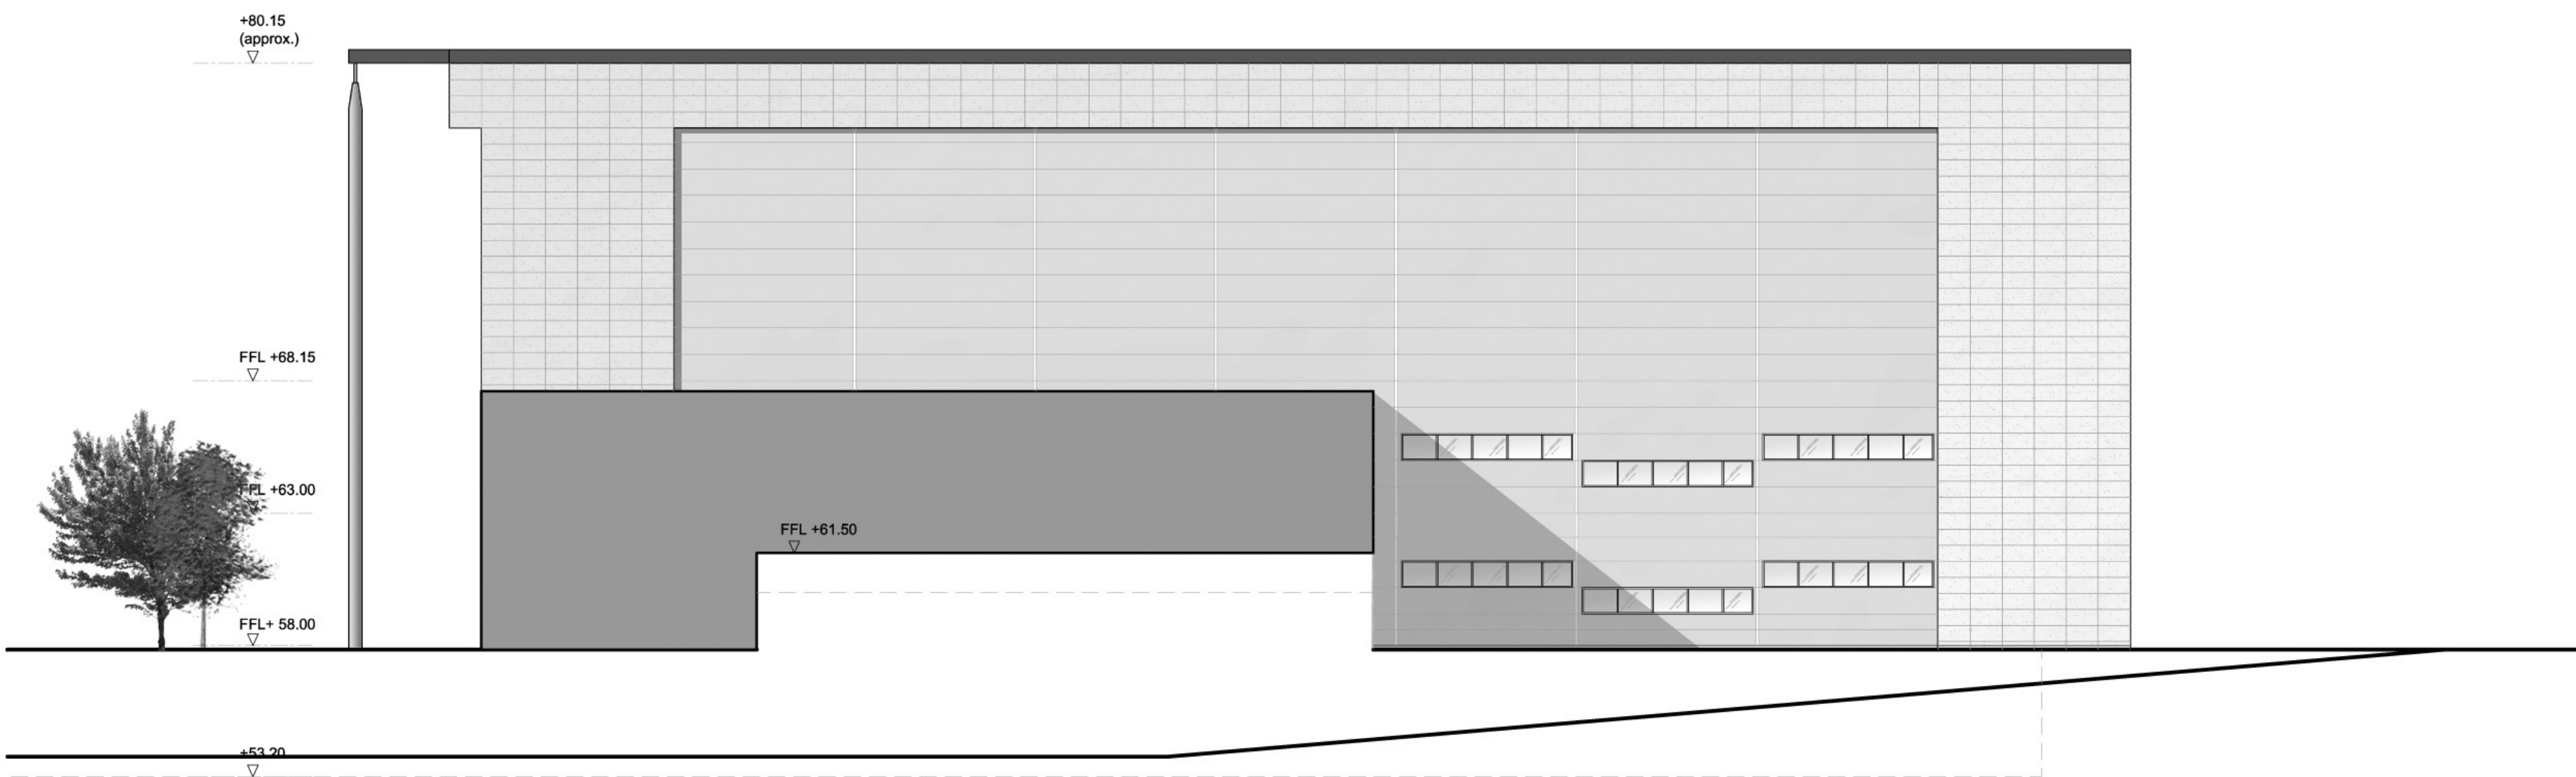

PROPOSED ELEVATION 4

0 2 4 6 8 10 12 14 16 18 20m
SCALE 1:200

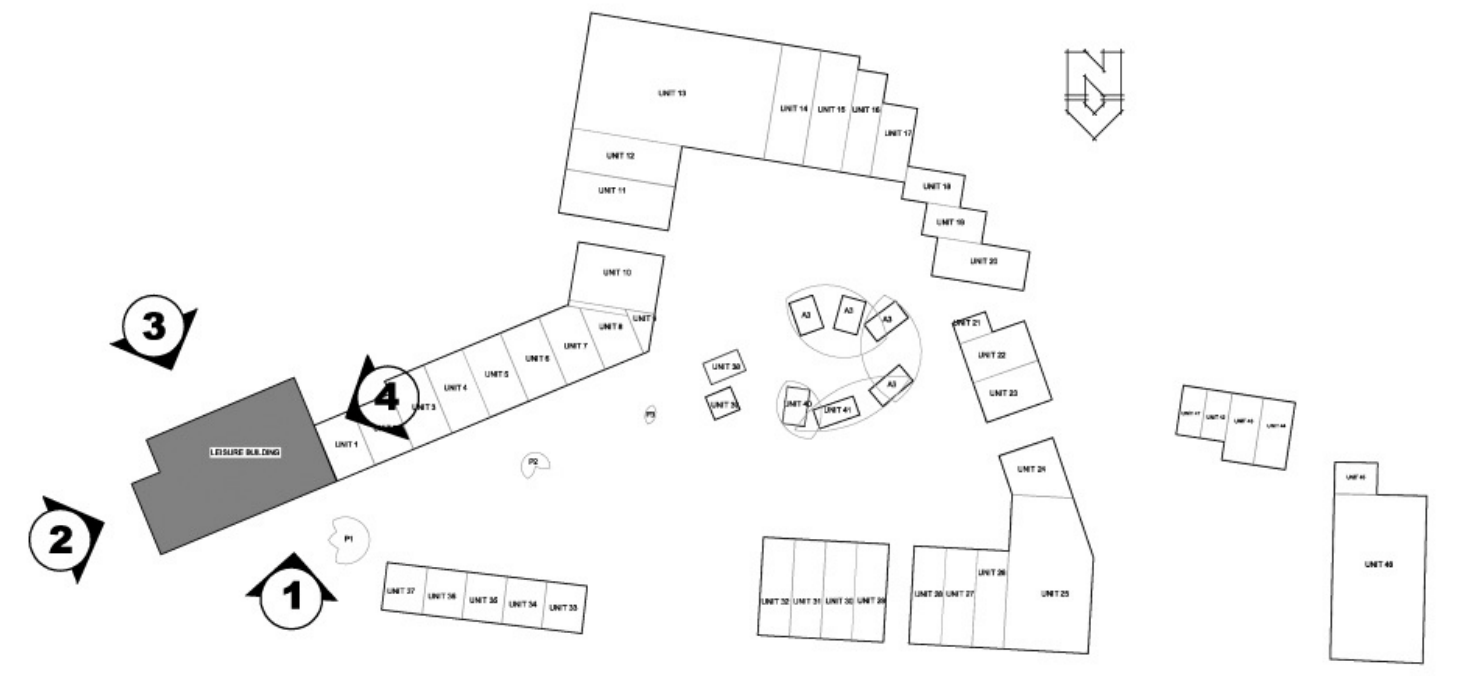

- NOTES
- All dimensions and levels are to be checked on site.
 - Any discrepancies are to be reported to the architect before any work commences.
 - This drawing shall not be scaled to ascertain any dimensions. Work to figured dims only.
 - This drawing shall not be reproduced without express written permission from AEW.
 - Title overlay drawings and ownership boundaries are produced using all reasonable endeavours. AEW cannot be responsible for the accuracy or scale discrepancy of base plans supplied to them.



rev	date	drawn	checked
C	12/11/10	RT	RH
B	26/10/10	RT	RH
A	30/09/10	EOH	RH

Initial issue

drawing stage: **PLANNING**

drawing status: **FOR APPROVAL**

client: **DERWENT HOLDINGS LTD**

project: **EDGE LANE CENTRAL LIVERPOOL**

drawing title: **NEW LEISURE / RETAIL PARK LEISURE BUILDING PROPOSED ELEVATIONS**

date: 30/09/10 drawn: CS

scale: 1/200 @ A0 checked: RH

Rev
M3458 P3-202C

AEW
ARCHITECTURAL ENGINEERING WORKS
100, 101, 102,2