




EXISTING ELEVATION A

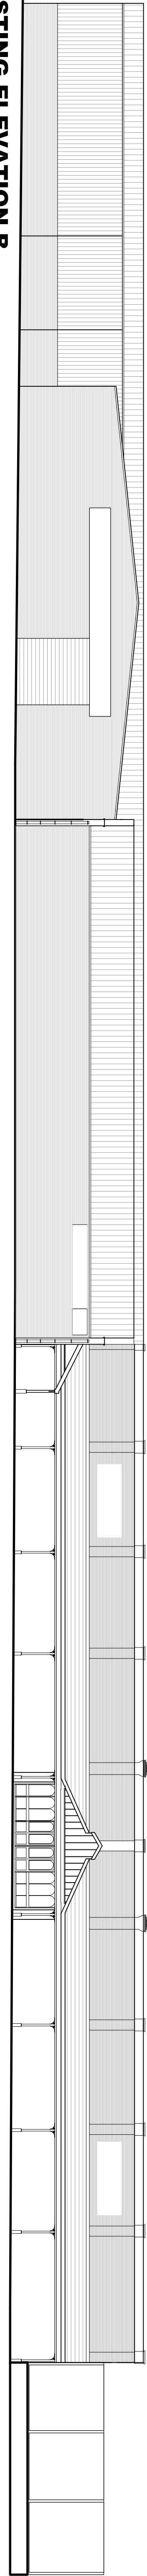


EXISTING ELEVATION B

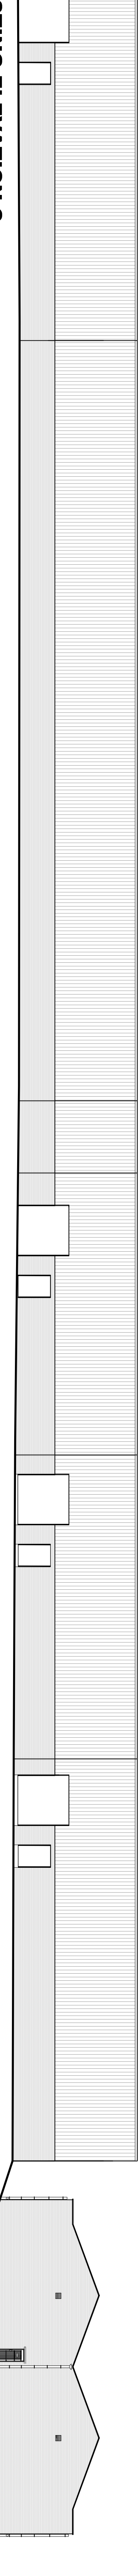


EXISTING ELEVATION C

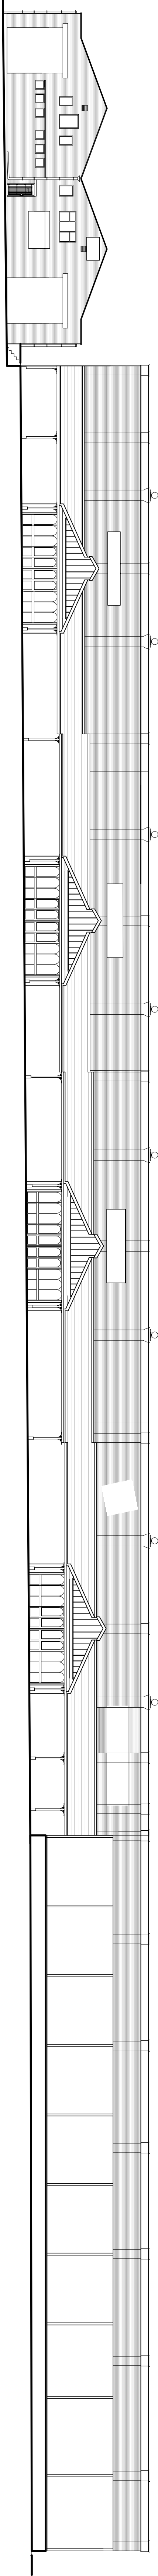


EXISTING ELEVATION D

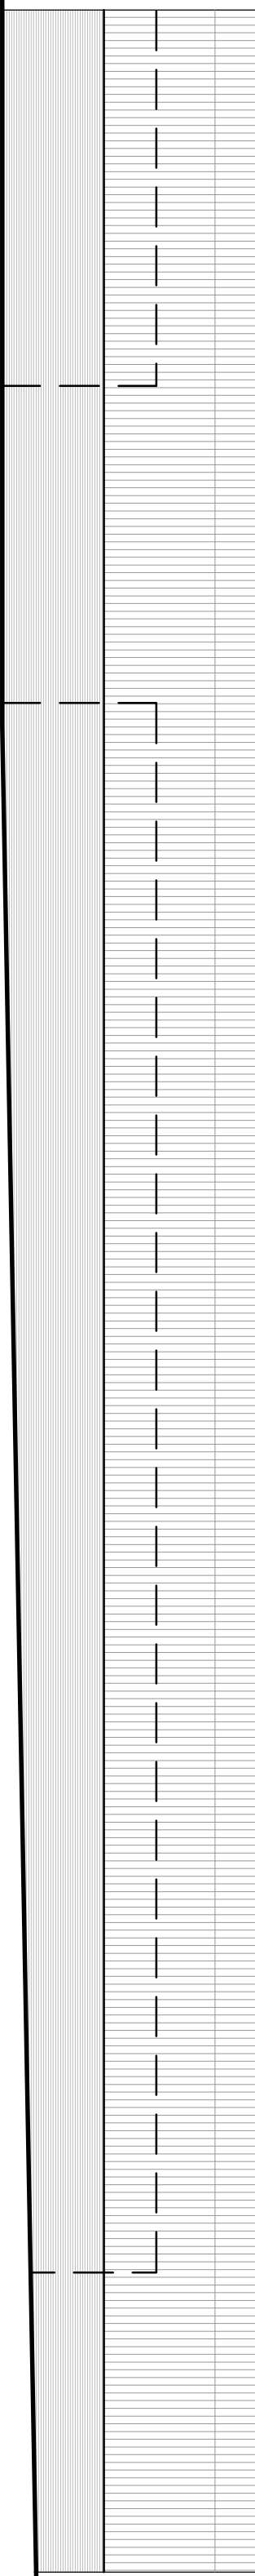


EXISTING ELEVATION E

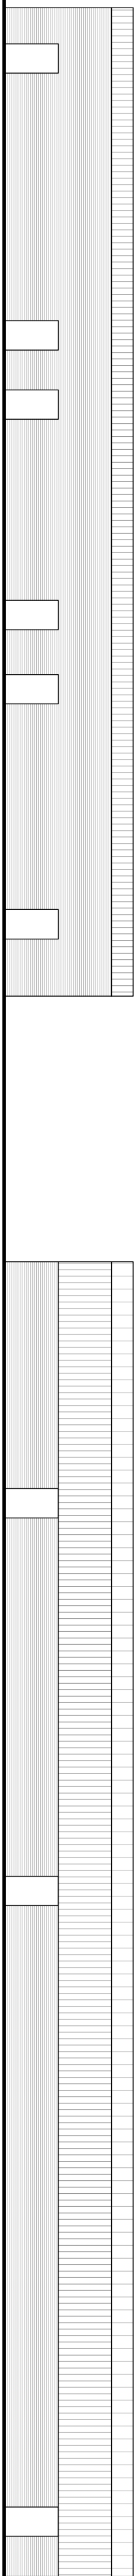


EXISTING ELEVATION E1

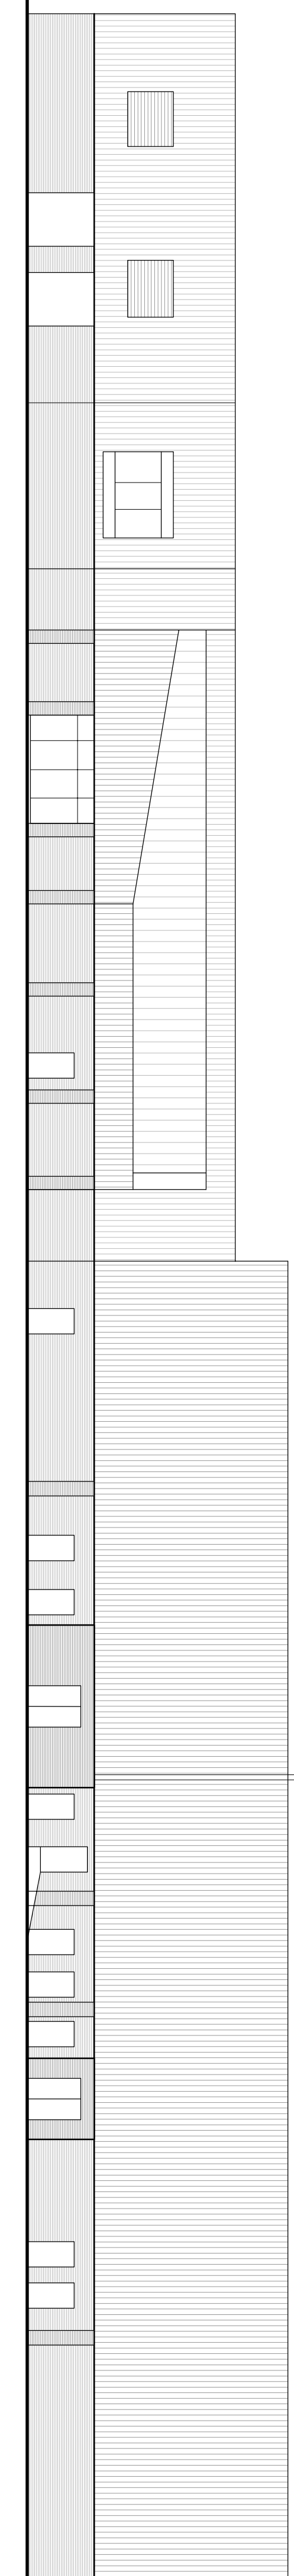


EXISTING ELEVATION F

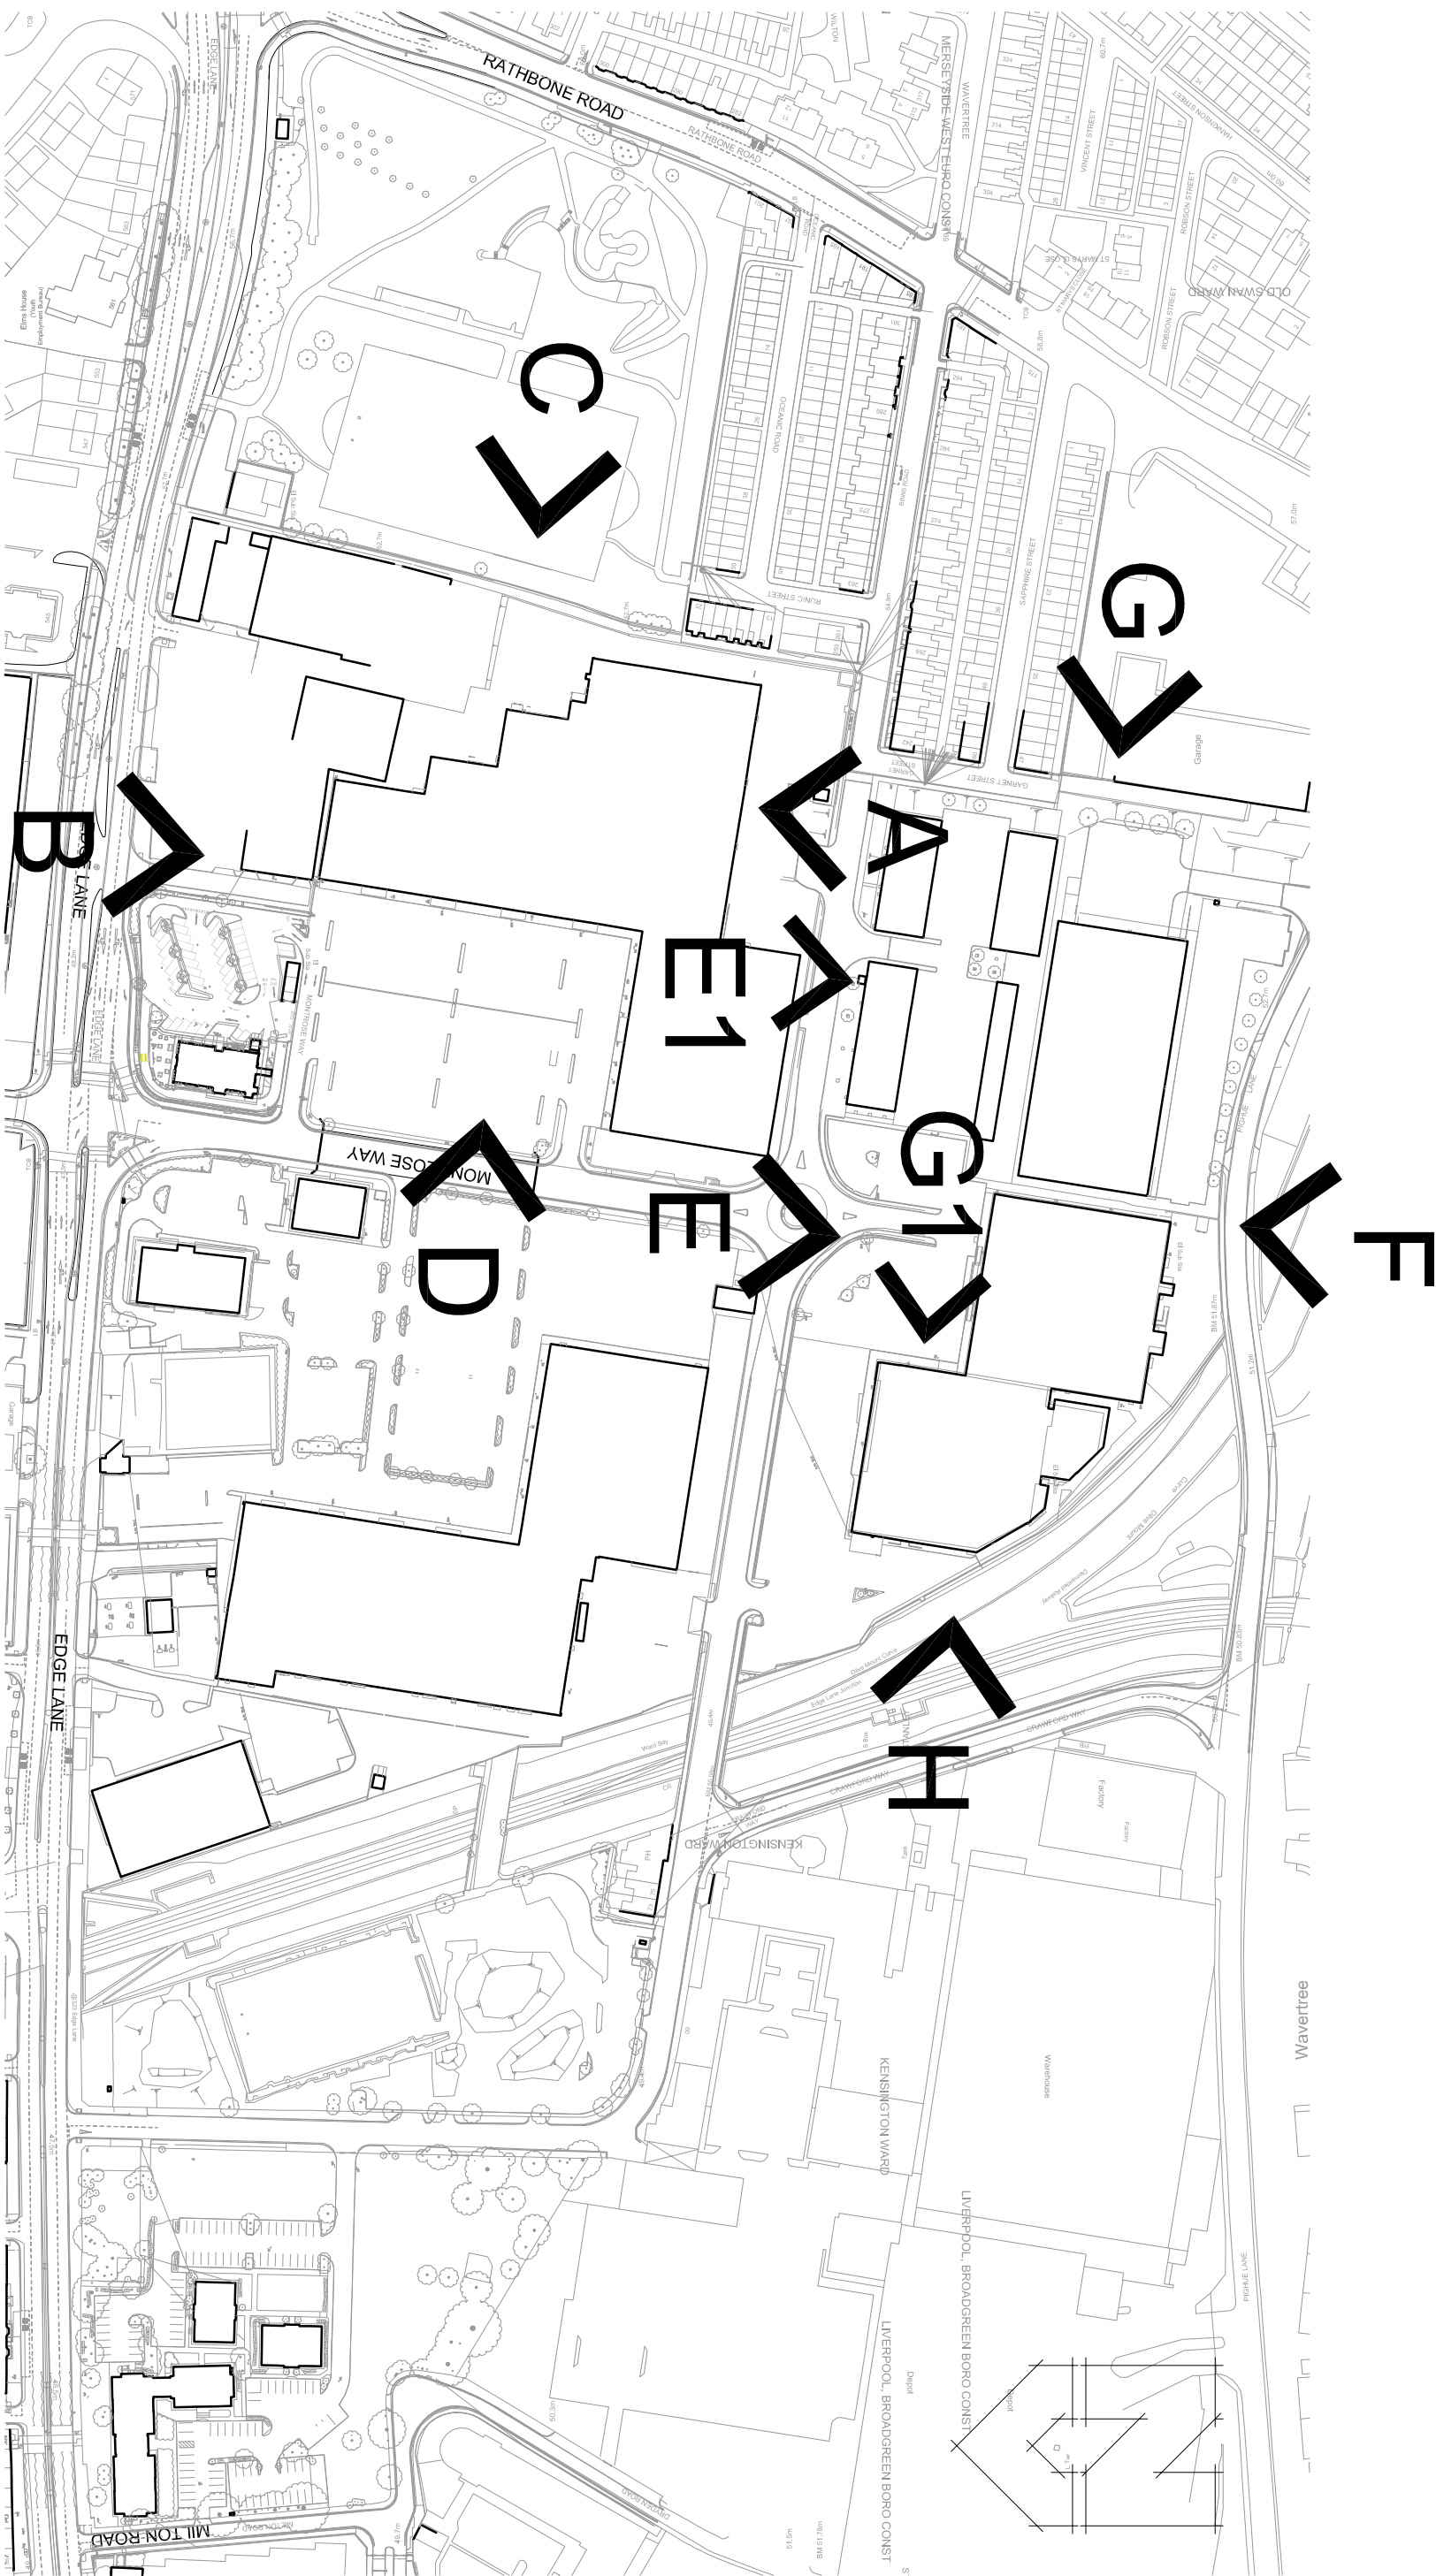


KEY PLAN 1:2000

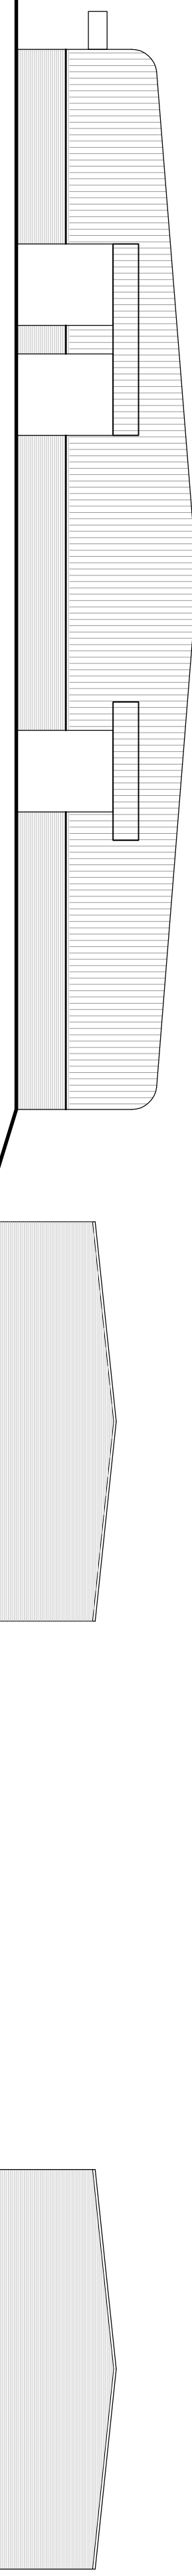

EXISTING ELEVATION G

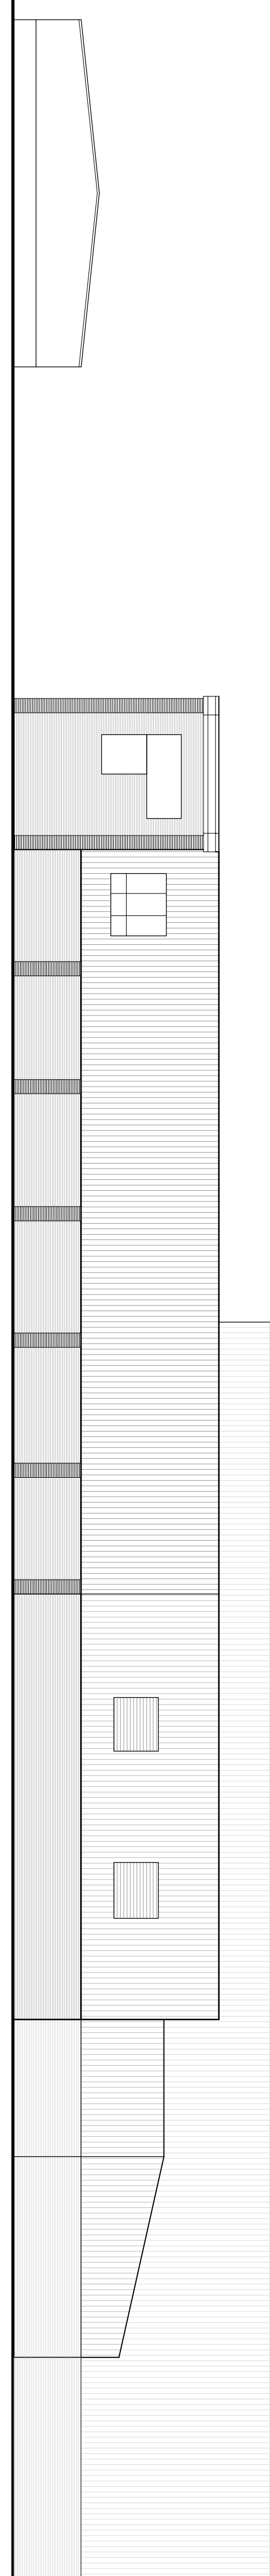

EXISTING ELEVATION H

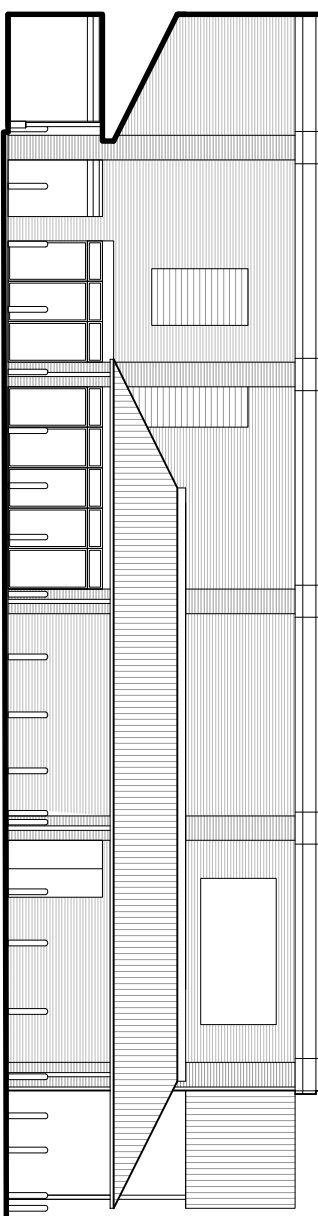

EXISTING ELEVATION G1

- NOTES**
- All dimensions and levels are to be checked on site.
 - Any discrepancies are to be reported to the architect before any work commences.
 - This drawing shall not be used to separate any structure, work or ground from any other structure, work or ground without express written permission from ECL.
 - The overall siting and overall boundaries are approximate to the accuracy of aerial photography of 2008. The accuracy of aerial photography of 2008 is not guaranteed to be 100%.



Project: **EDGE LANE CENTRAL LIVERPOOL**
Client: **DERWENT HOLDINGS LTD**
Planning: **FOR APPROVAL**

Site: **NEW LEBURGHEAL PARK EXISTING ELEVATIONS (SHEET 1 OF 2)**

Scale: **1:200 @ 1/2**
Date: **17/03/2010**
Author: **TCB**