




EXISTING ELEVATION J

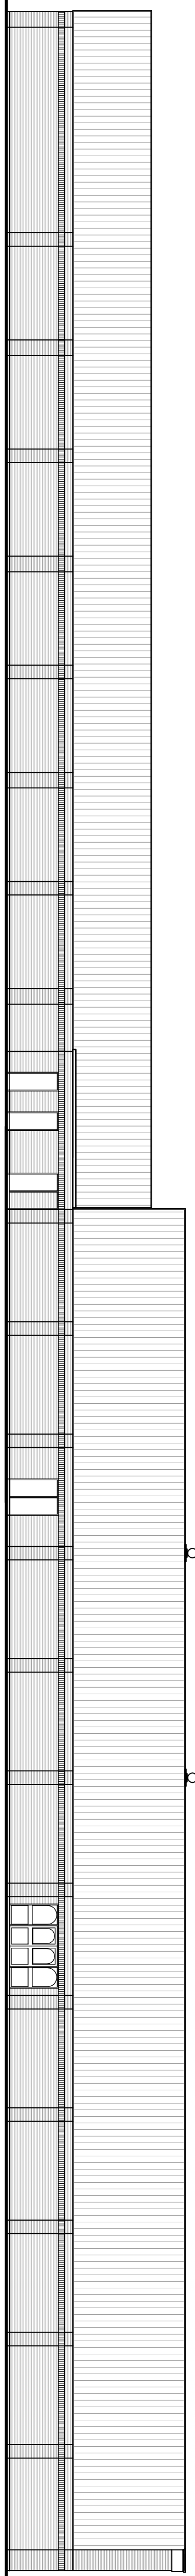


EXISTING ELEVATION K

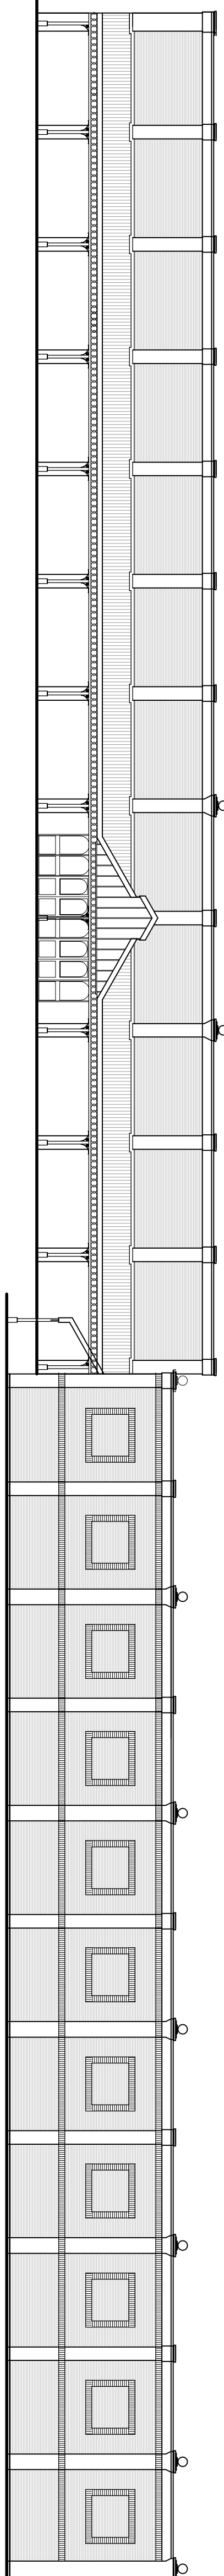


EXISTING ELEVATION L

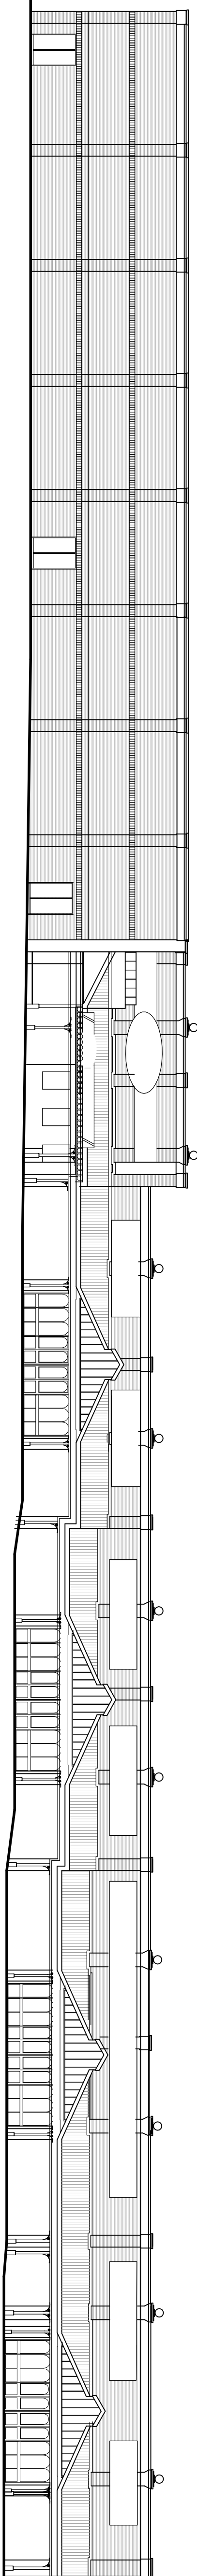


EXISTING ELEVATION M

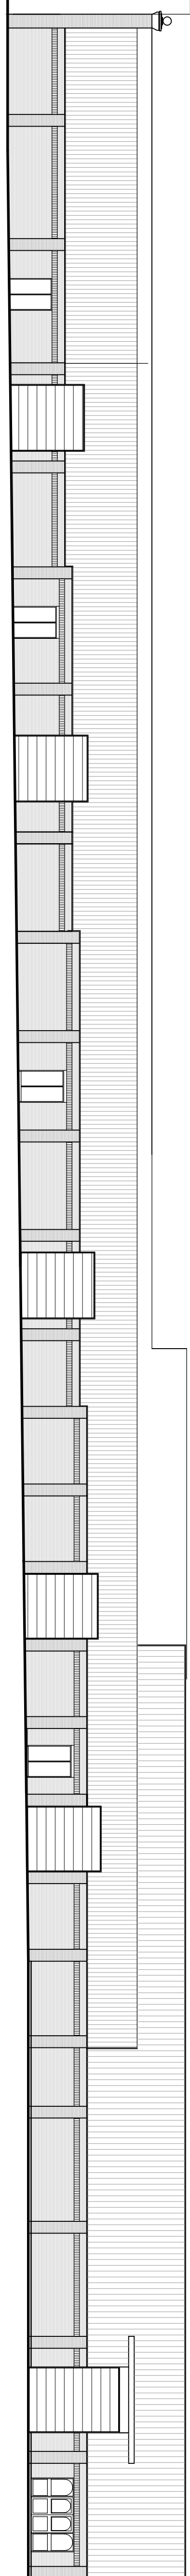


EXISTING ELEVATION N

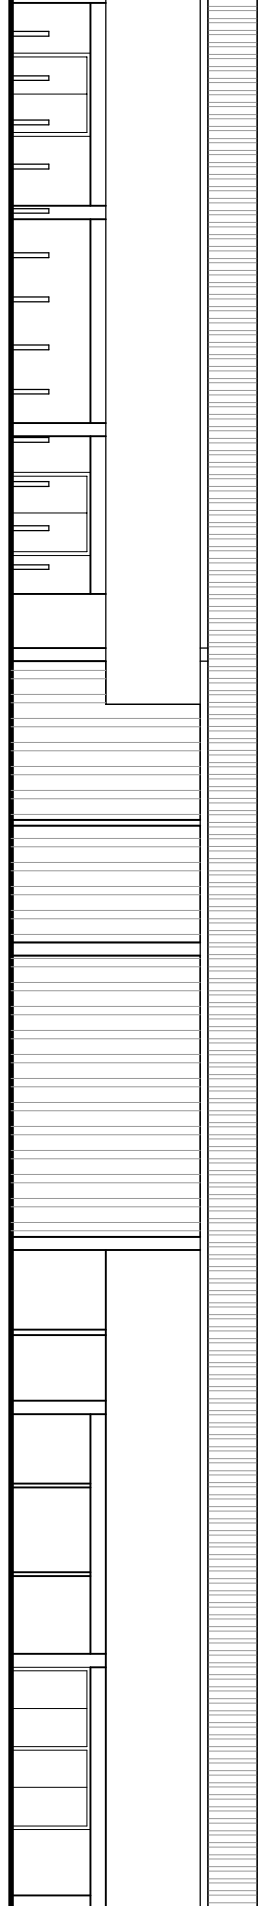




EXISTING ELEVATION P

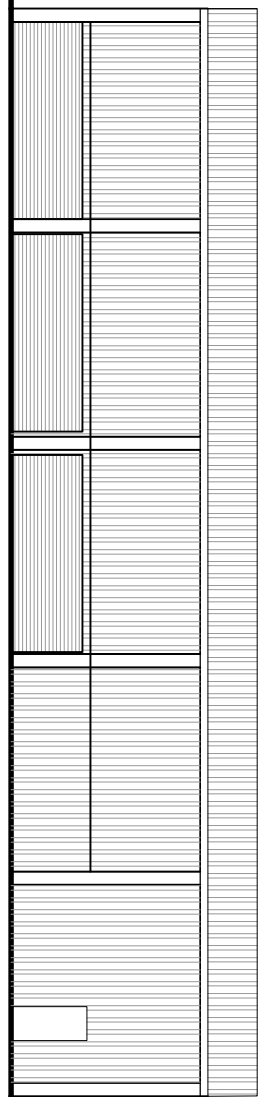

EXISTING ELEVATION Q

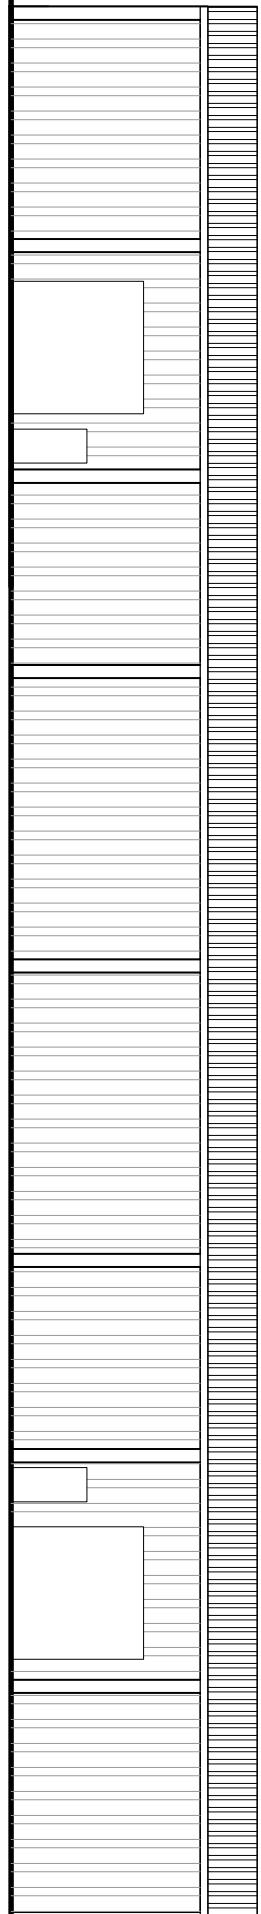

EXISTING ELEVATION R

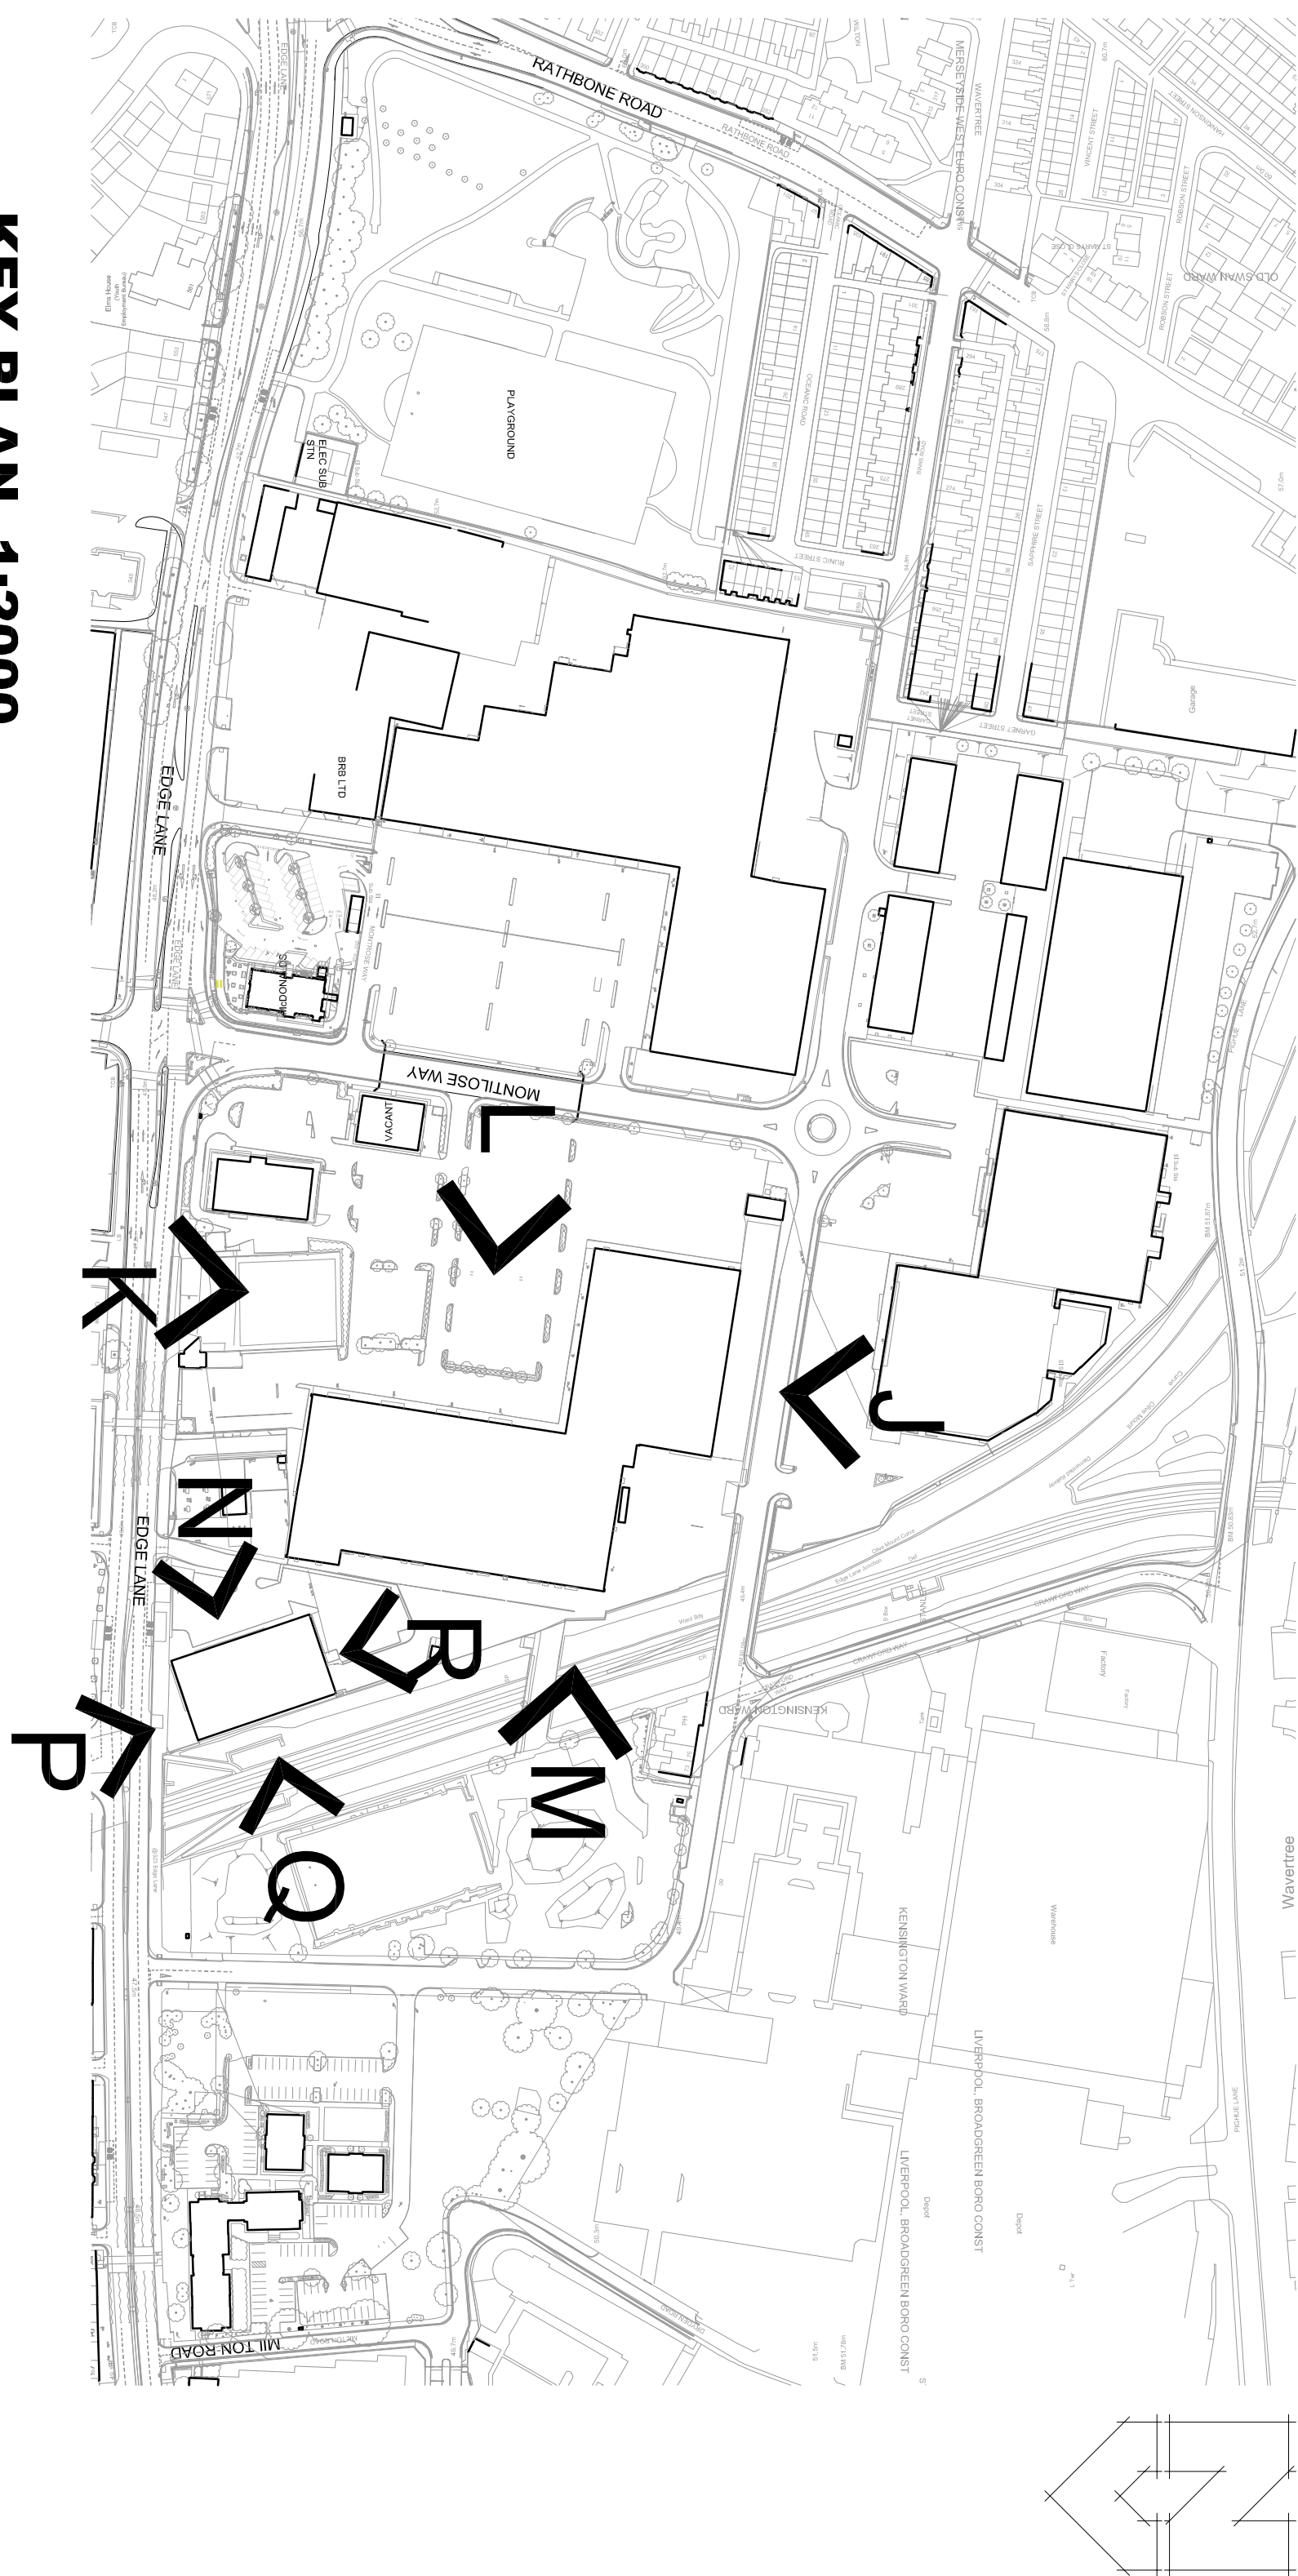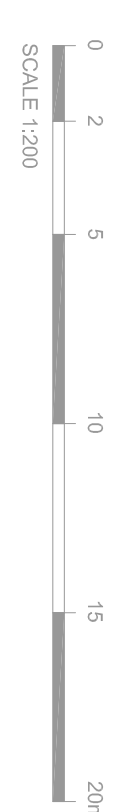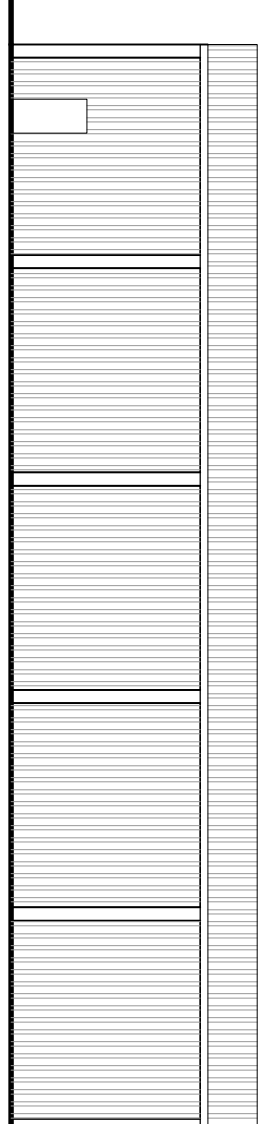

KEY PLAN 1:2000

- ## NOTES
- All dimensions and levels are to be checked on site.
 - Any discrepancies are to be reported to the architect before any work commences.
 - This drawing shall not be scaled to ascertain any dimensions. Work to figured dimensions only.
 - This drawing shall not be reproduced without express written permission from AEW.
 - The overall drawings and owner's boundaries are produced using all resource evidence. AEW cannot be responsible for the accuracy or scale discrepancy of base plans supplied to them.