




PAVILLION 1 PROPOSED PLAN

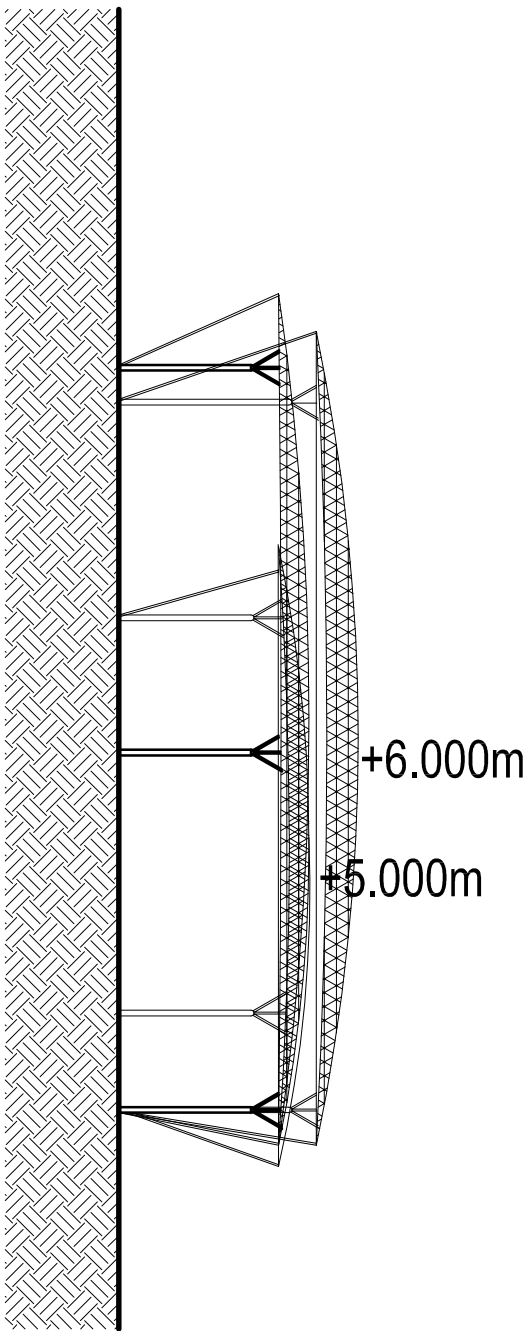


PROPOSED ELEVATION 1

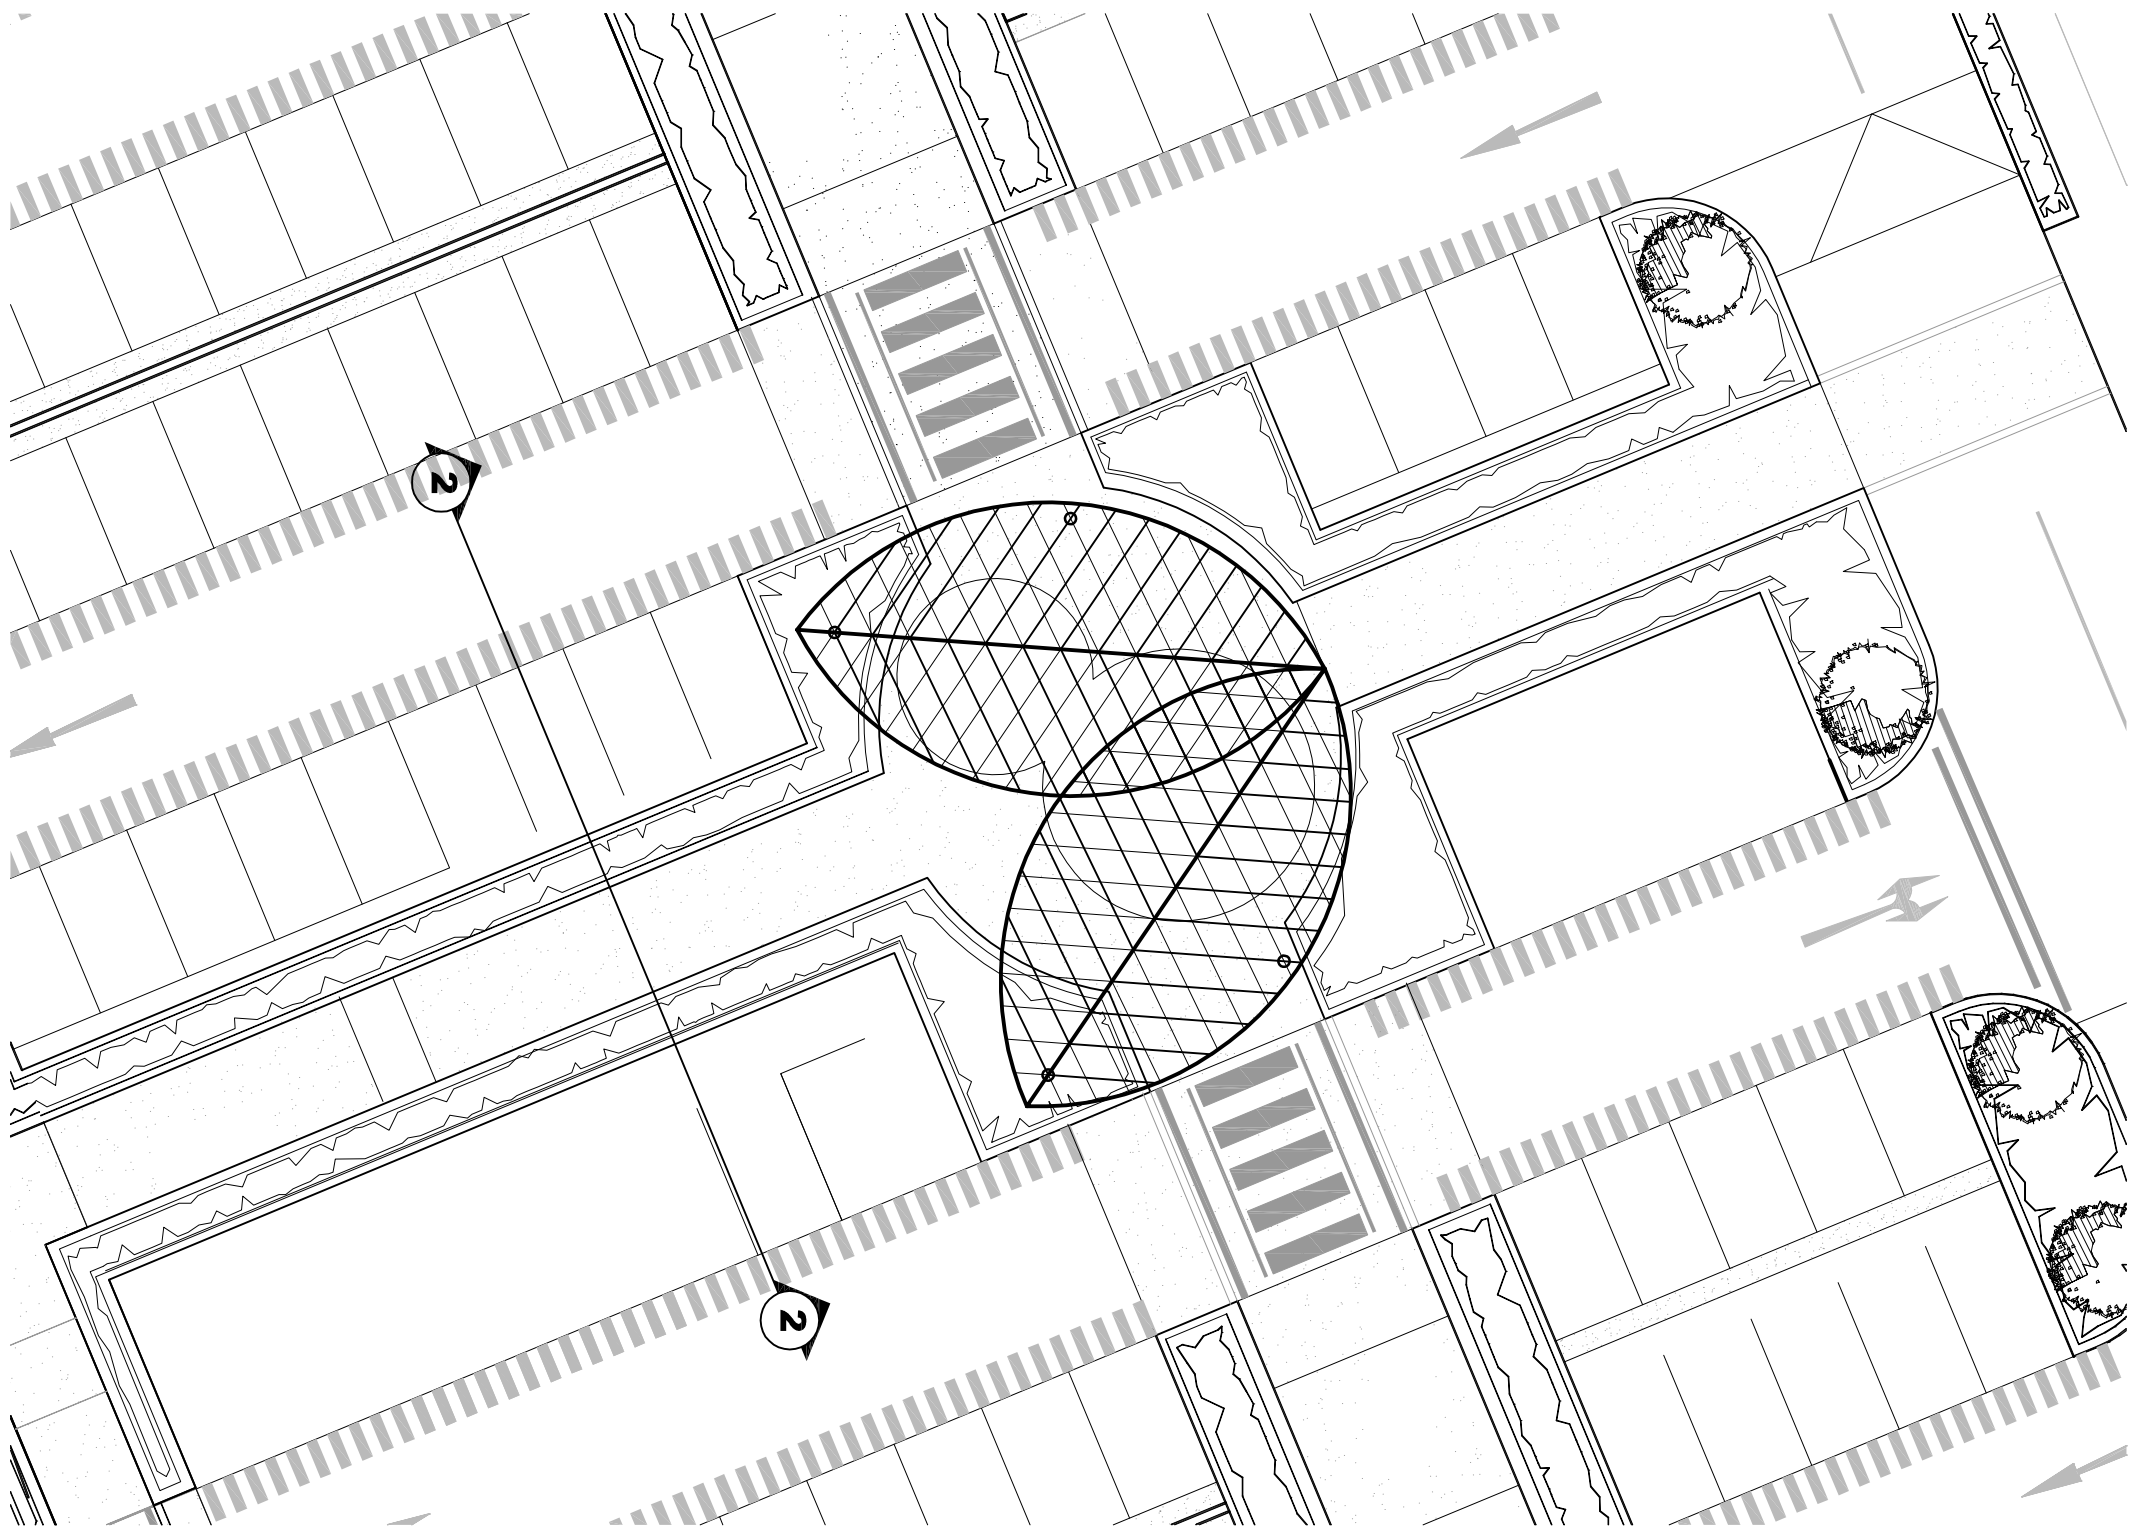


PAVILLION 2 PROPOSED PLAN

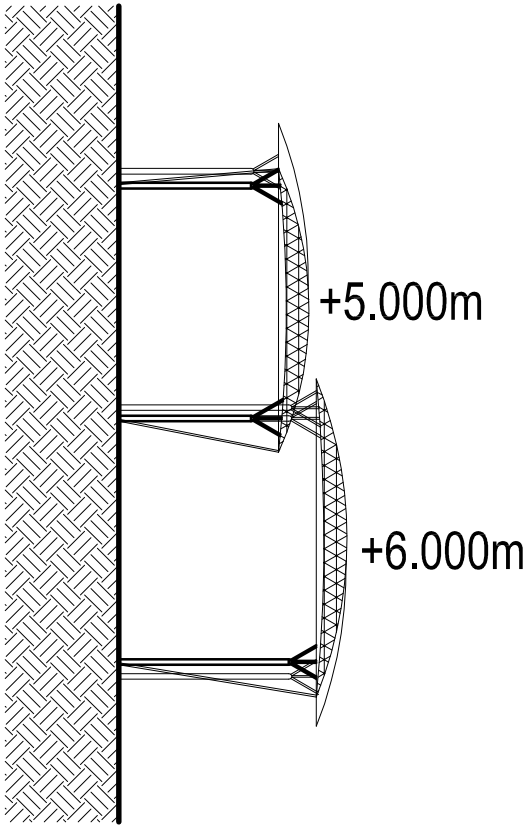

PROPOSED ELEVATION 2

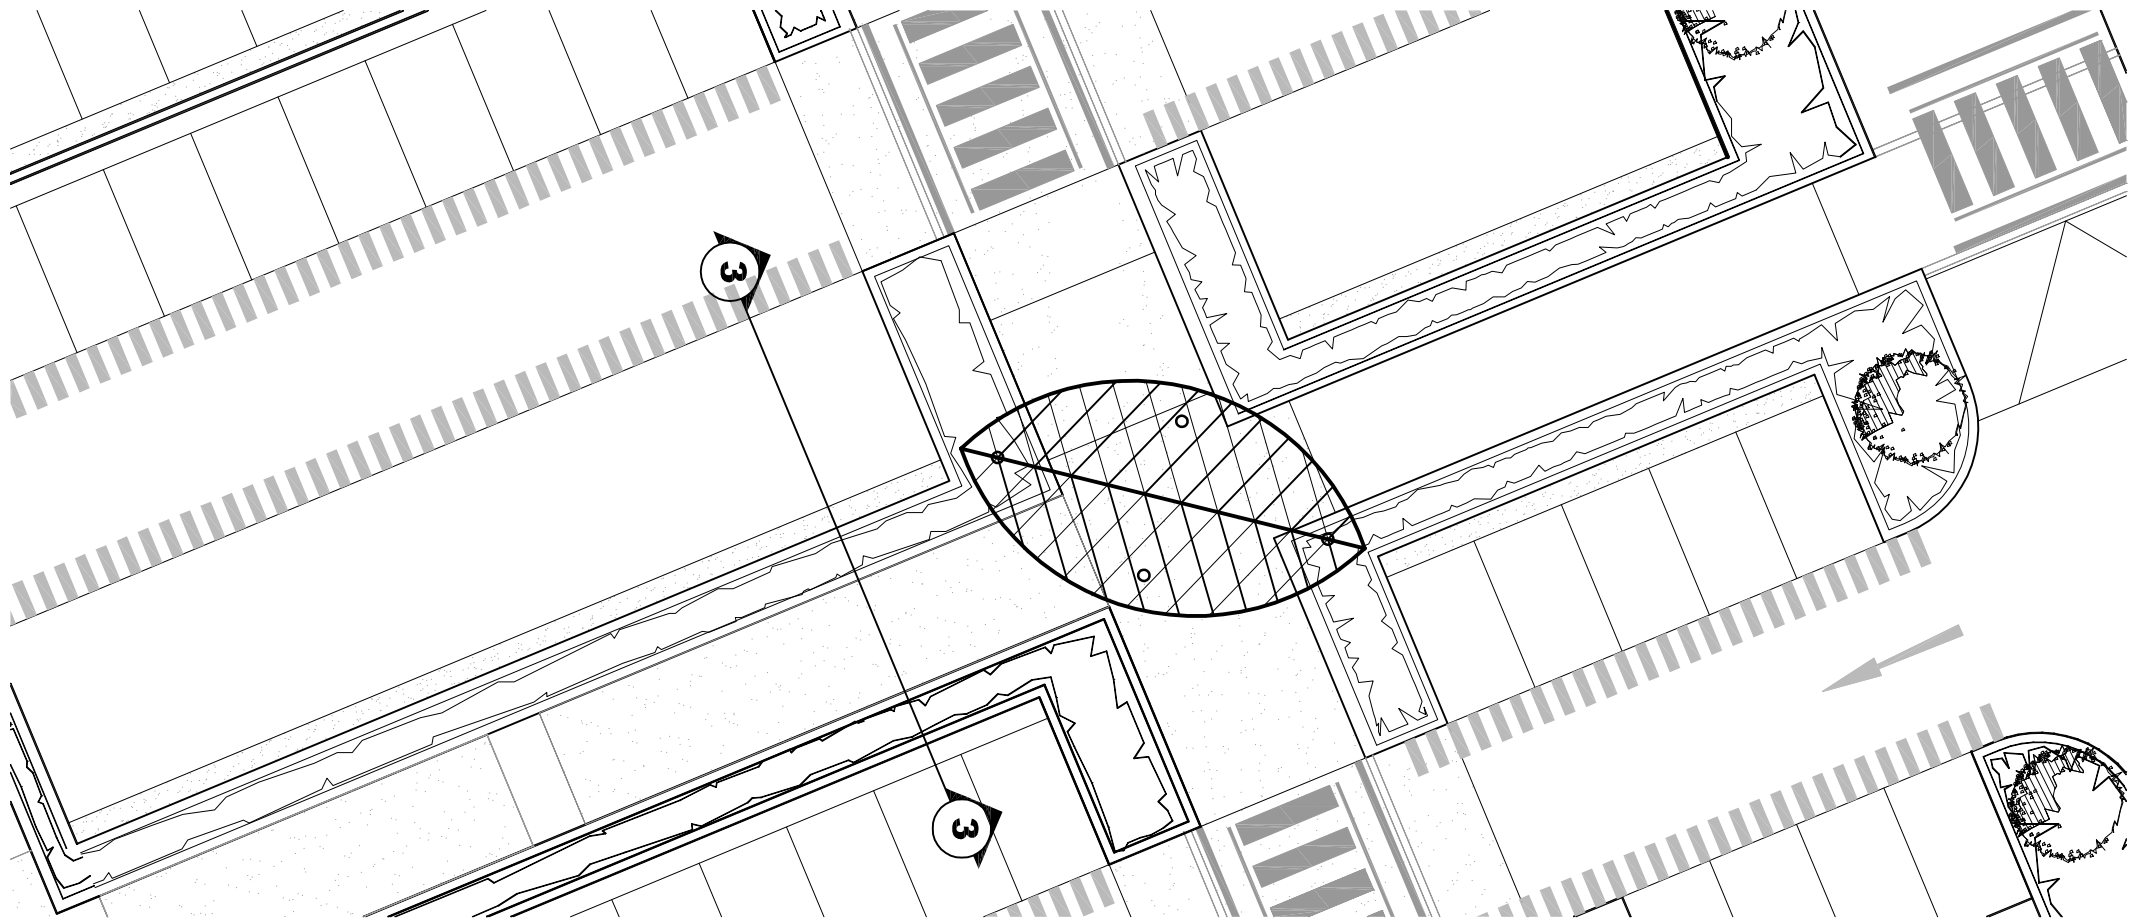


PAVILLION 3 PROPOSED PLAN

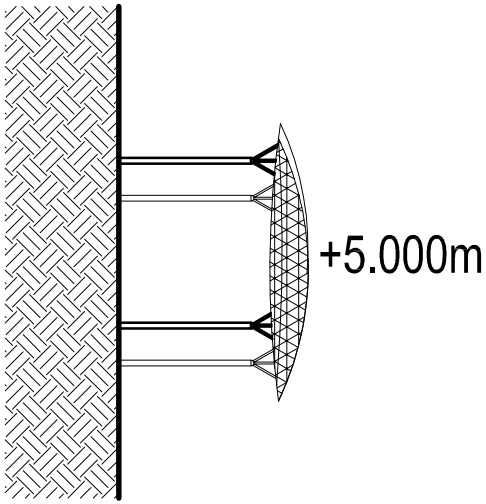

PROPOSED ELEVATION 3

NOTES

- All dimensions and levels are to be checked on site.
- Any discrepancies are to be reported to the architect before any work commences.
- This drawing shall not be scaled to ascertain any dimensions. Work to fixed dimensions only.
- This drawing shall not be reproduced without express written permission from AEW.
- The overall drawings and ownership boundaries are produced using all reasonable endeavours. AEW cannot be held responsible for any or scale discrepancy or false plans supplied to them.

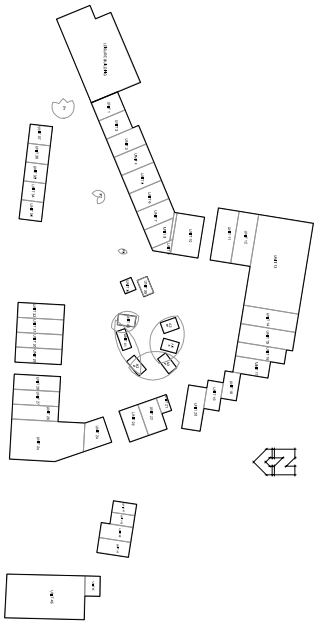

Edge Lane Central
Retail Park Liverpool

rev	date	drawn	checked
A	30/09/10	TTM	RH
Initial Issue			

drawing stage	PLANNING
drawing status	FOR APPROVAL

client
DERWENT HOLDINGS LTD

project
EDGE LANE CENTRAL
LIVERPOOL

drawing title
NEW LEISURE / RETAIL PARK
PAVILLIONS 1, 2 & 3
PROPOSED PLAN & ELEVATIONS

date	AUGUST 2010	drawn	TTM
scale	1/120 @ A1	checked	RH

A

M3458 P3_104

AEW ARCHITECTS AND DESIGNERS LTD
CENTURY BUILDINGS STWARYS PARSONAGE
MANCHESTER M3 2DF T:0161 2144370 F:0161 2144371

