



NOTES

- All dimensions and levels are to be checked on site.
- Any discrepancies are to be reported to the architect before any work commences.
- This drawing shall not be scaled to ascertain any dimensions. Work to fixed dimensions only.
- This drawing shall not be reproduced without express written permission from AEW.
- The overall drawings and ownership boundaries are produced using all reasonable endeavours. AEW cannot be held responsible for any scale discrepancy or those plans supplied to them.

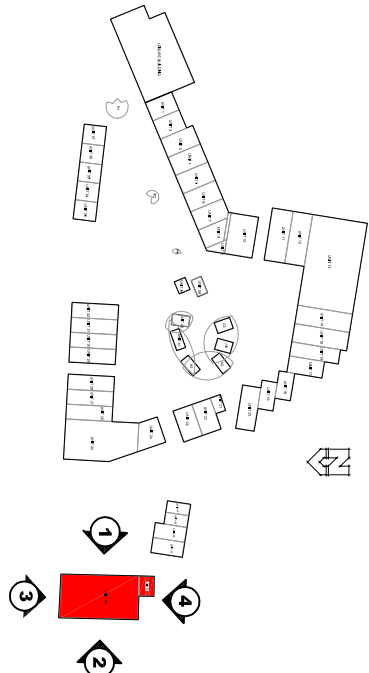

UNIT 45


UNIT 46

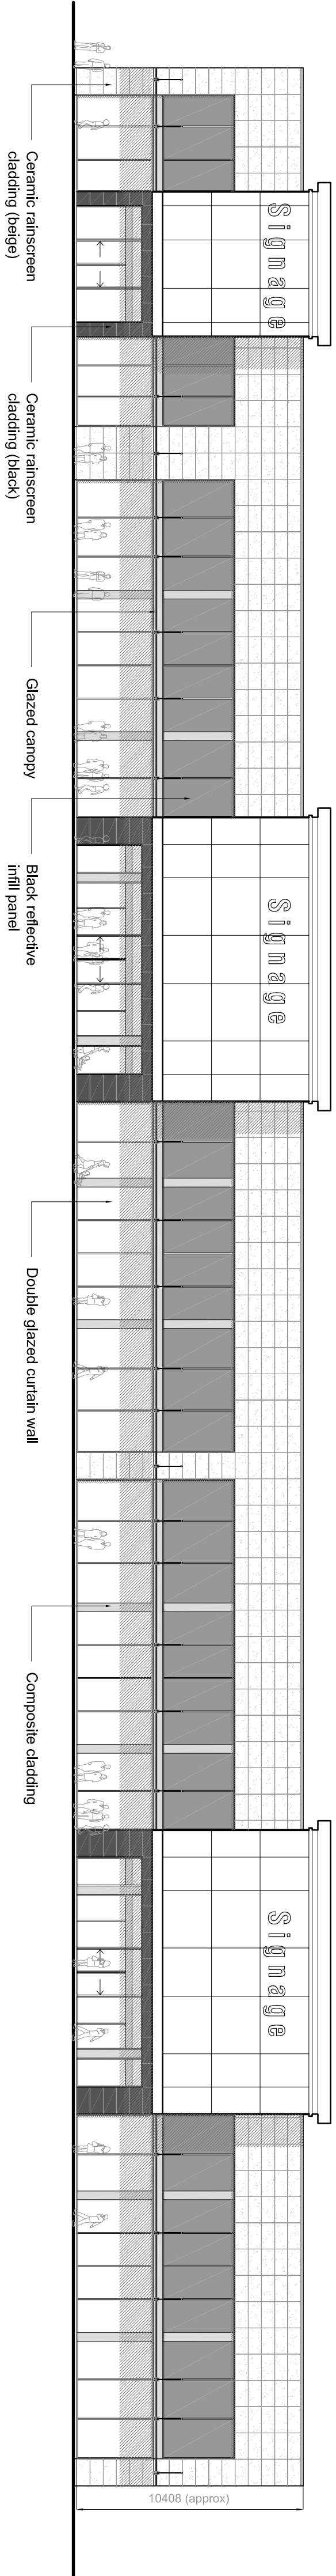

PROPOSED ELEVATION 1 (FACING Car Parking)

UNIT 46

UNIT 45

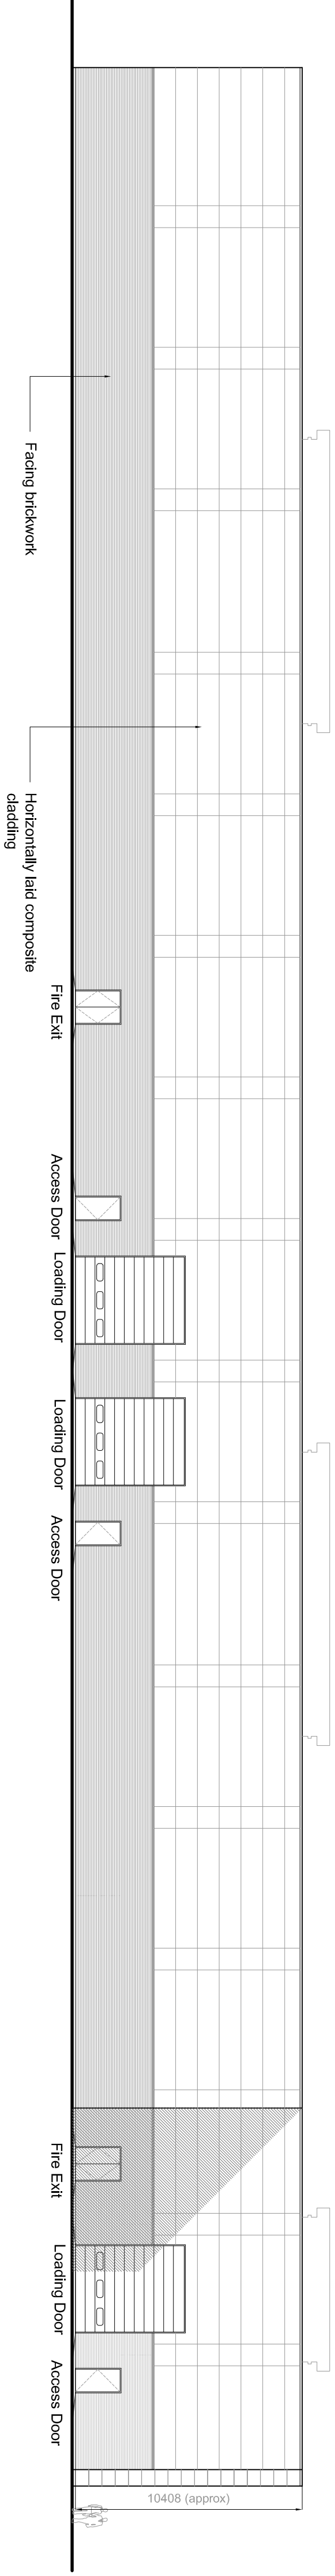


PROPOSED ELEVATION 2 (FACING Service Yard)

CAR PARK

UNIT 46

SERVICE YARD

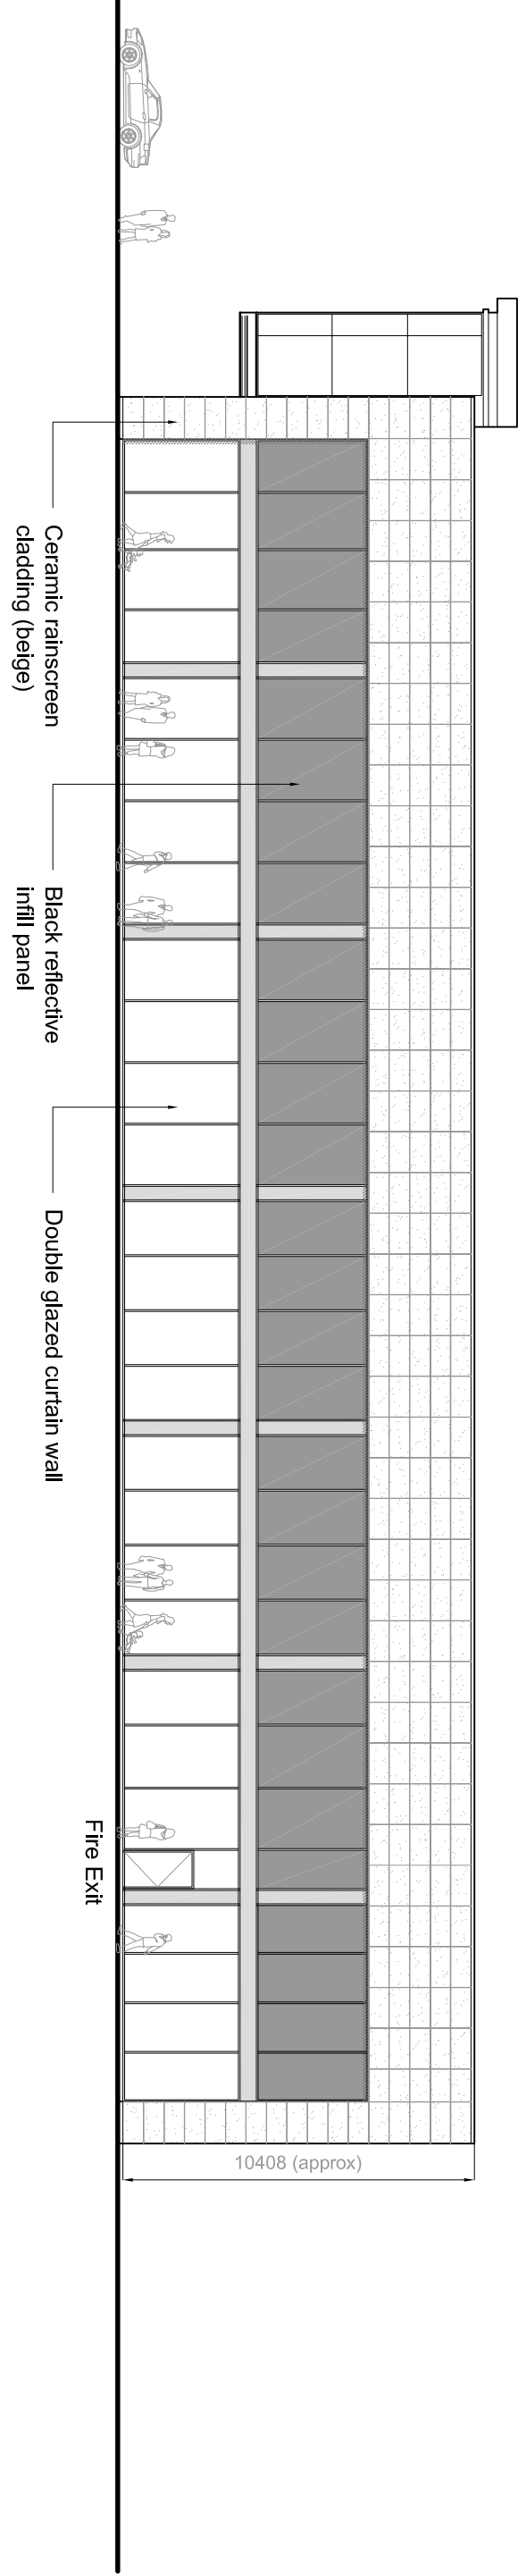


PROPOSED ELEVATION 3 (FACING Edge Lane)

CAR PARK



UNIT 46

UNIT 45

SERVICE YARD

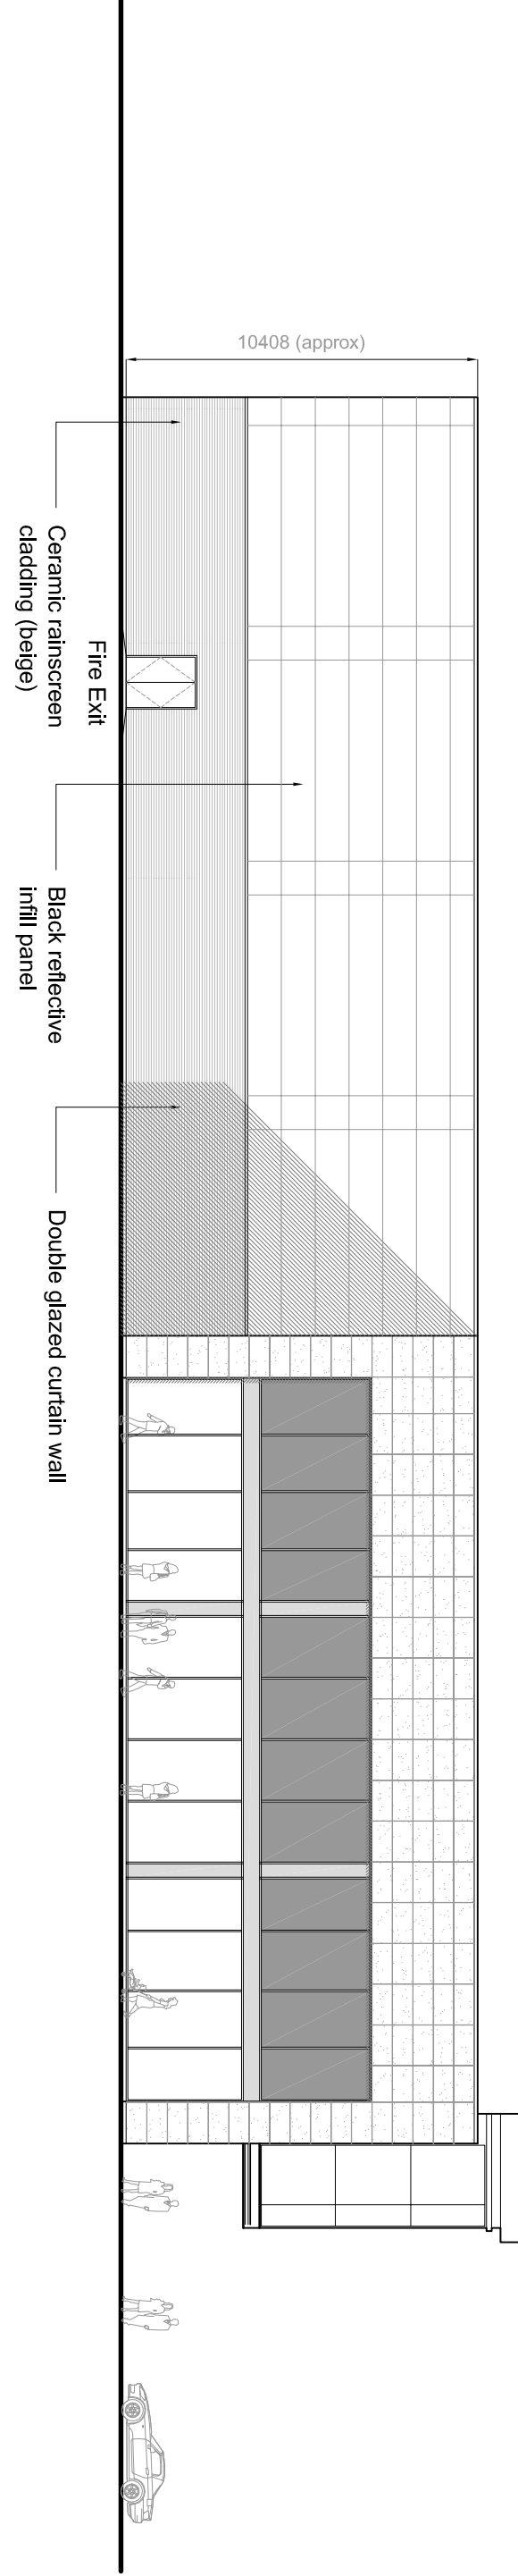

PROPOSED ELEVATION 4

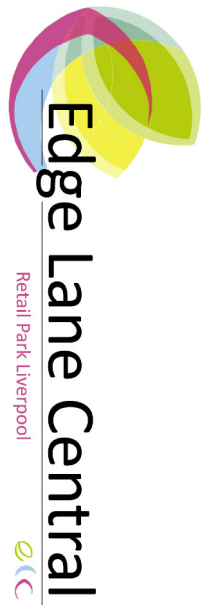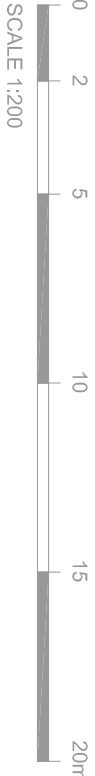

Edge Lane Central
Retail Park Liverpool

rev	date	drawn	checked
A	30/09/10	CS	RH
Initial Issue			

drawing stage			
PLANNING			
drawing status			
FOR APPROVAL			

client
DERWENT HOLDINGS LTD

project
EDGE LANE CENTRAL
LIVERPOOL

drawing title
NEW LEISURE / RETAIL PARK
UNIT 45 TO 46
PROPOSED ELEVATIONS

date	drawn	checked
30/09/10	CS	RH
scale 1/200 @ A1		

Rev DWG No Job No

M3458 P3_1303 A

AEW ARCHITECTS AND DESIGNERS LTD
CENTURY 21 BUILDINGS STWARYS PARSONAGE
MANCHESTER M3 2DF T0161 2144370 F0161 2144371

