



UNIT 47 UNIT 42 UNIT 43 UNIT 44

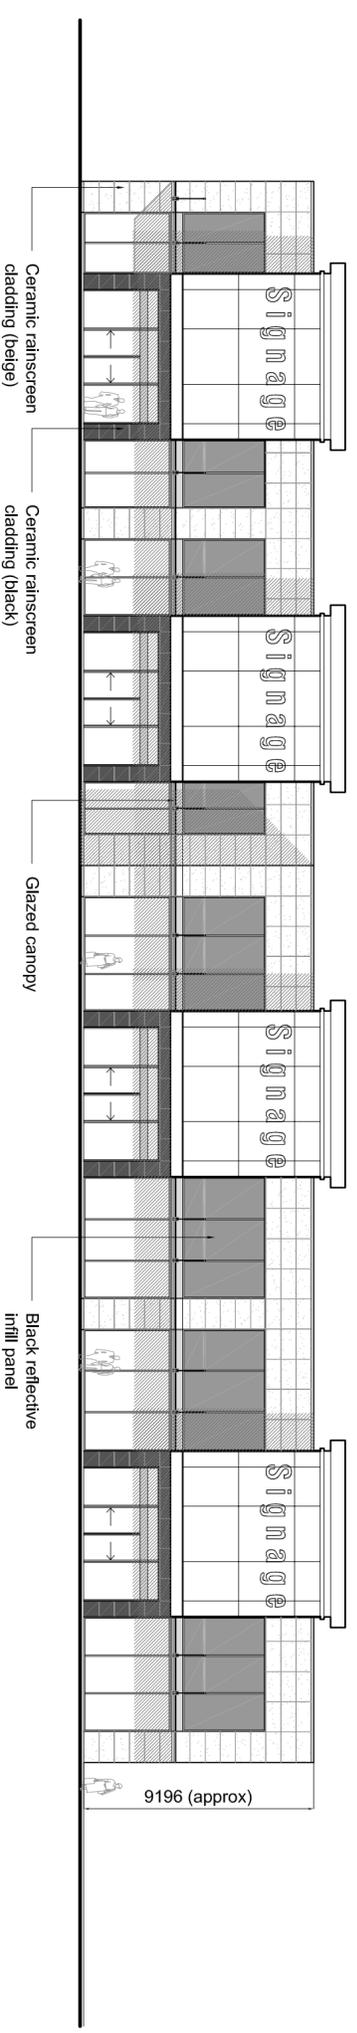


PROPOSED ELEVATION 1

UNIT 44 UNIT 43 UNIT 42 UNIT 47

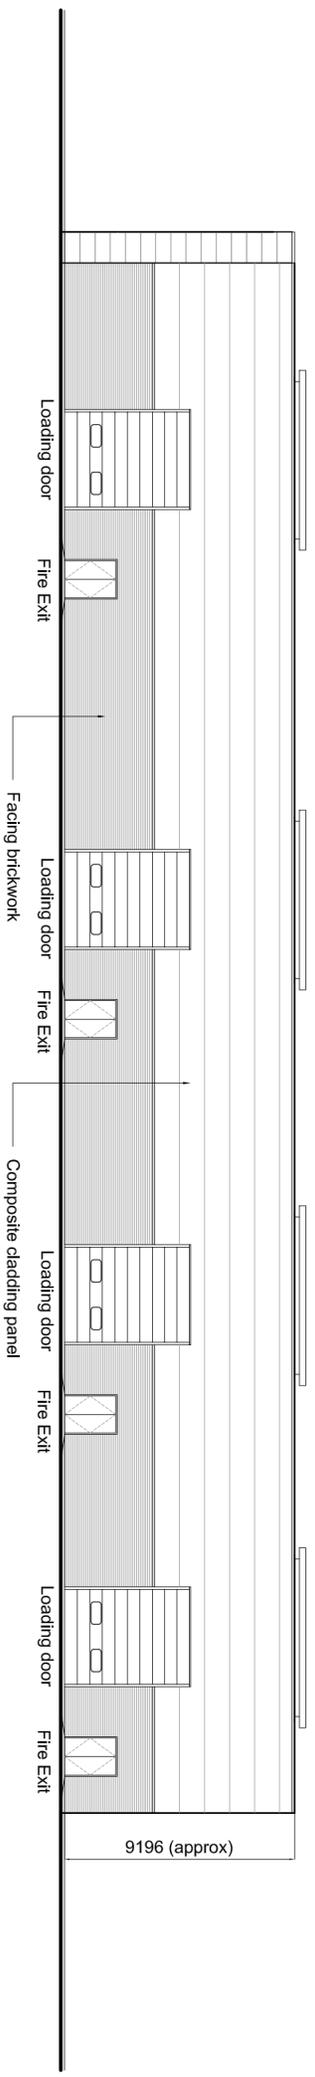

PROPOSED ELEVATION 2

UNIT 44 UNIT 47 UNIT 42

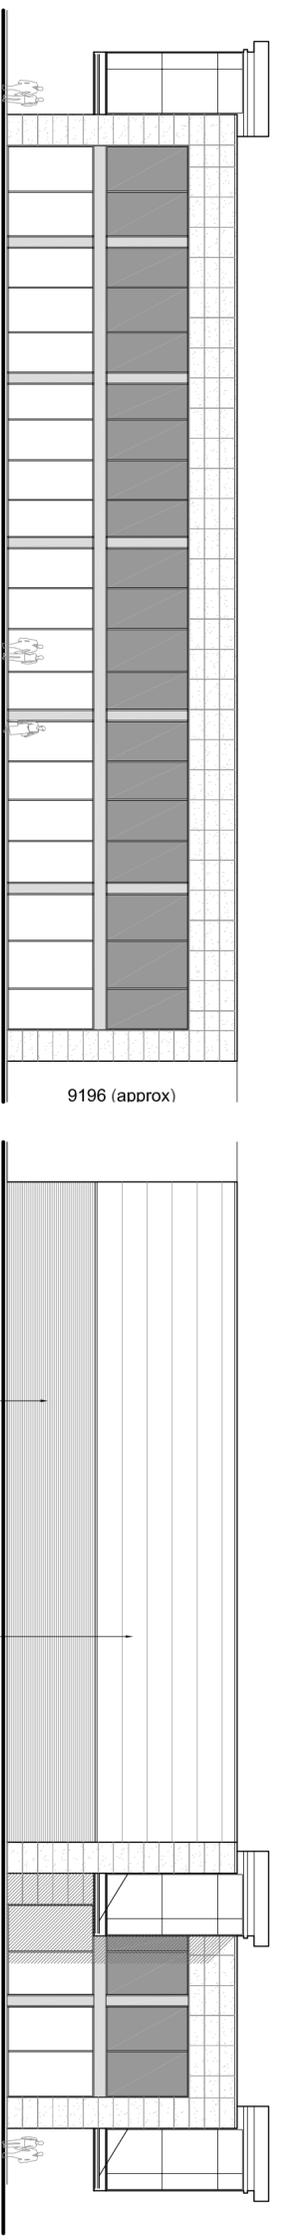


PROPOSED ELEVATION 3

PROPOSED ELEVATION 4



NOTES

- All dimensions and levels are to be checked on site.
- Any discrepancies are to be reported to the architect before any work commences.
- This drawing shall not be scaled to ascertain any dimensions. Work to fixed dimensions only.
- This drawing shall not be reproduced without express written permission from AEW.
- The overall drawings and ownership boundaries are produced under all reasonable endeavours. AEW cannot be held responsible for any errors or omissions or any liability of third parties supplied to them.

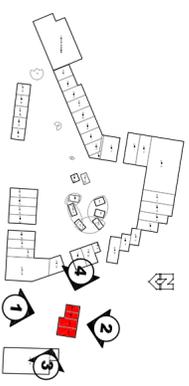

ref	date	drawn	checked
7	30/09/10	CS	RH
Initial Issue			
drawing stage	PLANNING		
drawing status	FOR APPROVAL		
client	DERWENT HOLDINGS LTD		

Project
EDGE LANE CENTRAL
LIVERPOOL

Drawing title
NEW LEISURE / RETAIL PARK
UNIT 42 TO 47
PROPOSED ELEVATIONS

date	30/09/10	drawn	CS
scale	1/200 @ A2	checked	RH