

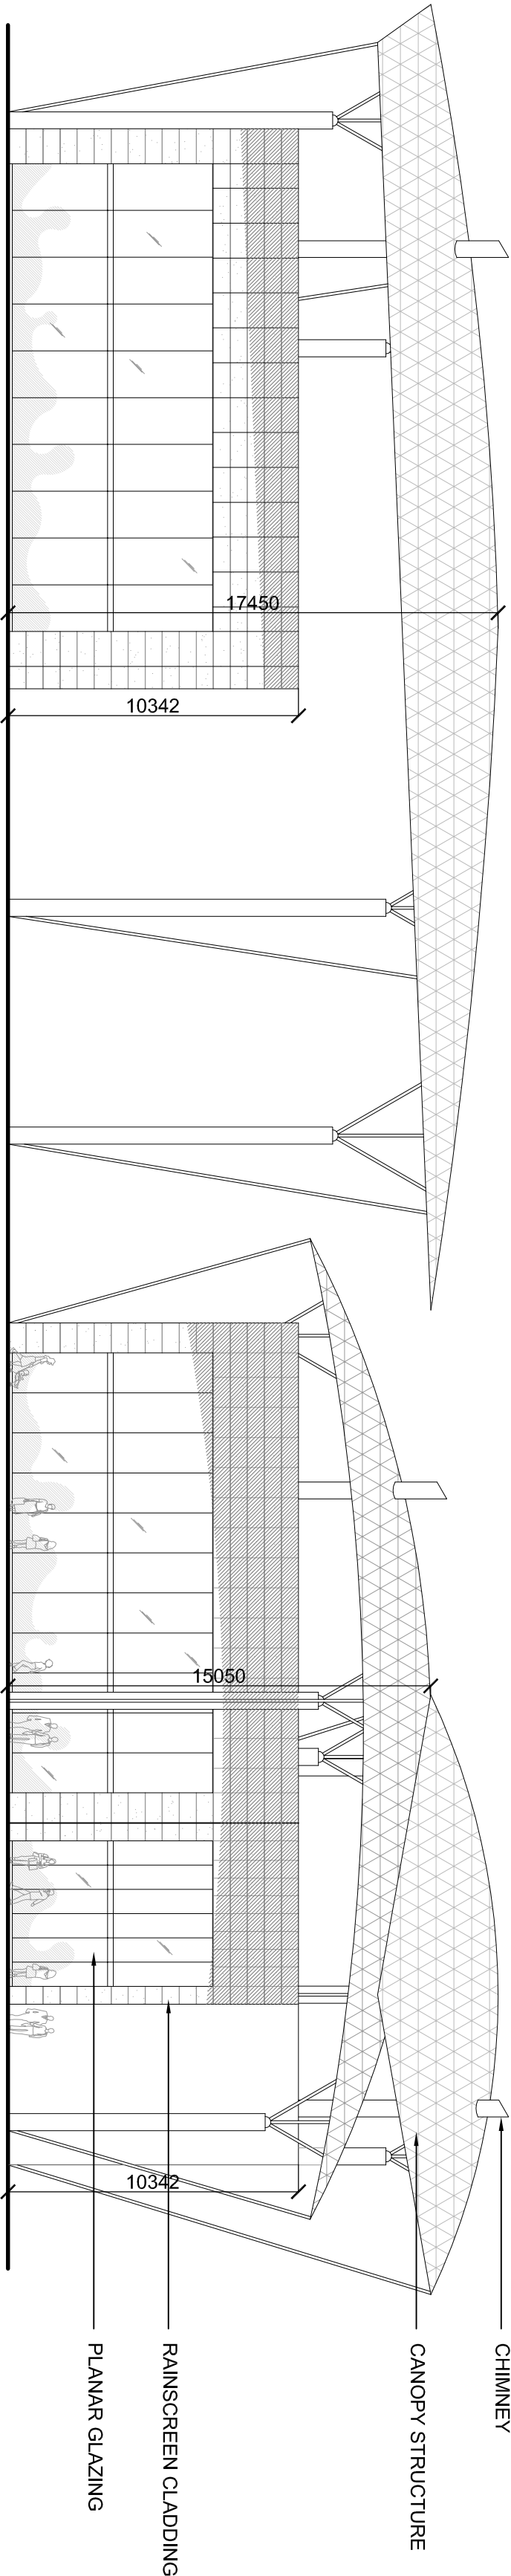


NOTES


- All dimensions and levels are to be checked on site.
- Any discrepancies are to be reported to the architect before any work commences.
- This drawing shall not be scaled to ascertain any dimensions. Work to fixed dimensions only.
- This drawing shall not be reproduced without express written permission from AEW.
- Title overlay drawings and ownership boundaries are produced using all reasonable endeavours. AEW cannot be held responsible for any discrepancy or error in these plans supplied to them.

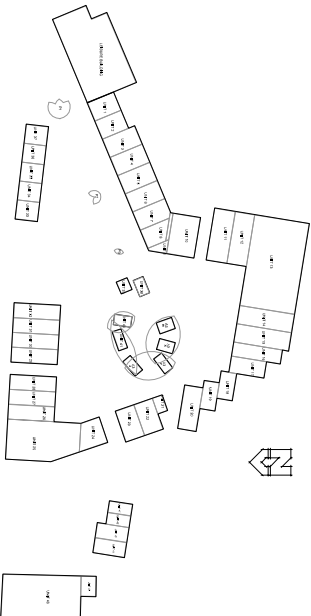


PROPOSED ELEVATION 1

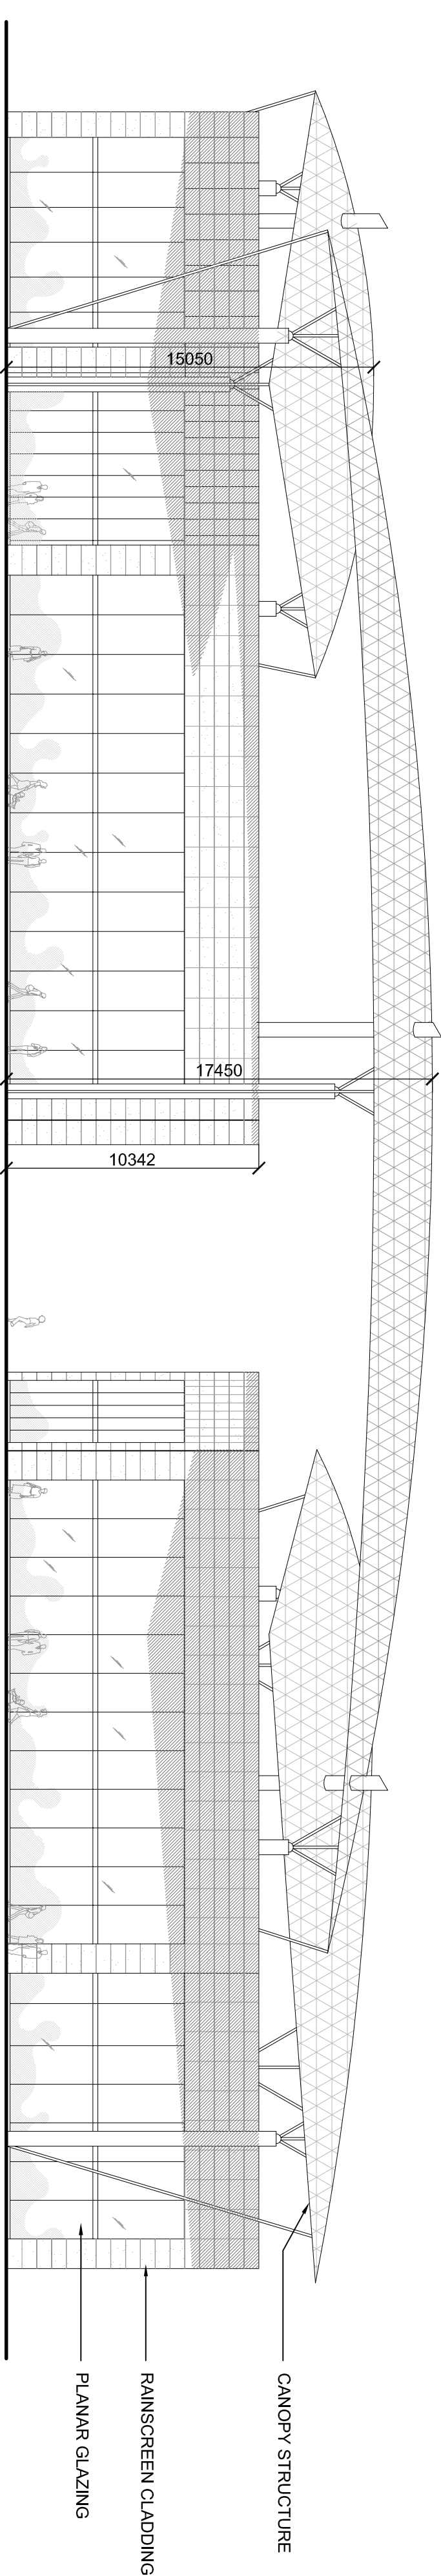



PROPOSED ELEVATION 2

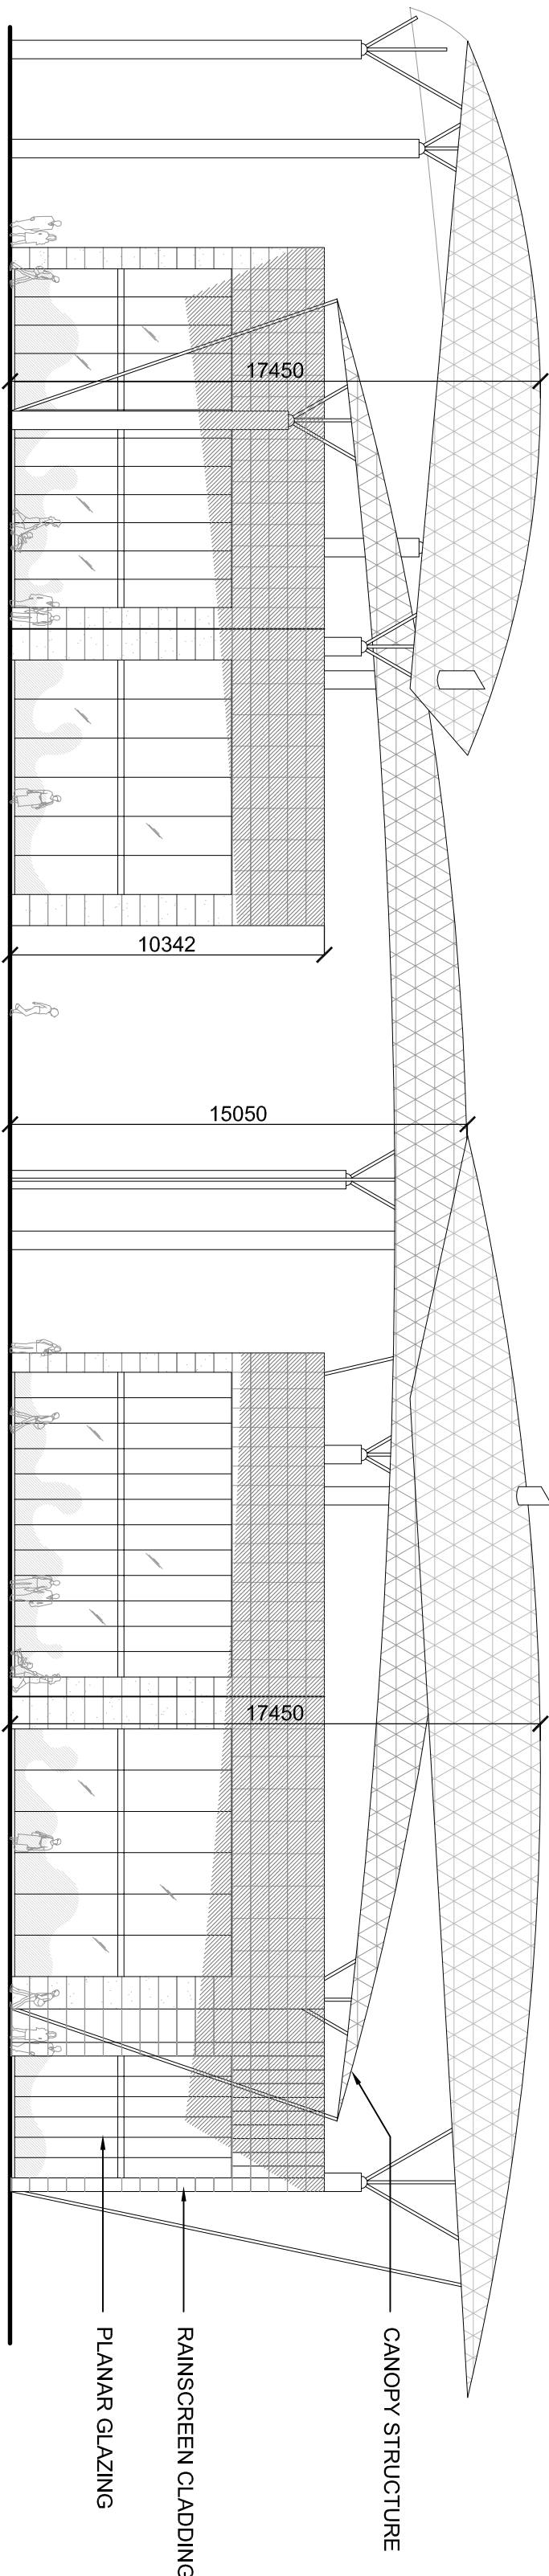

PROPOSED ELEVATION 3

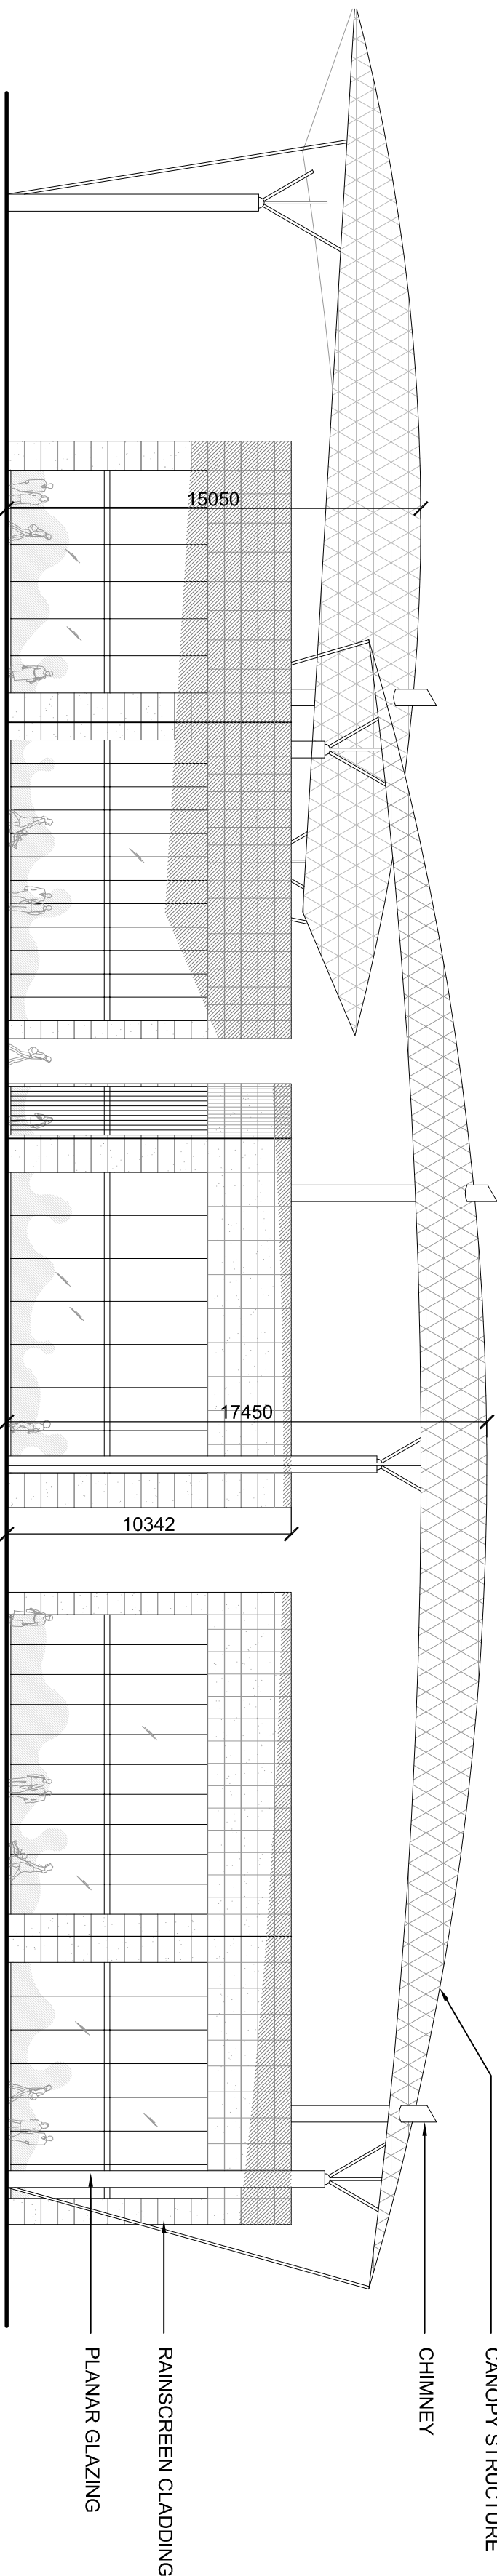

PROPOSED ELEVATION 4

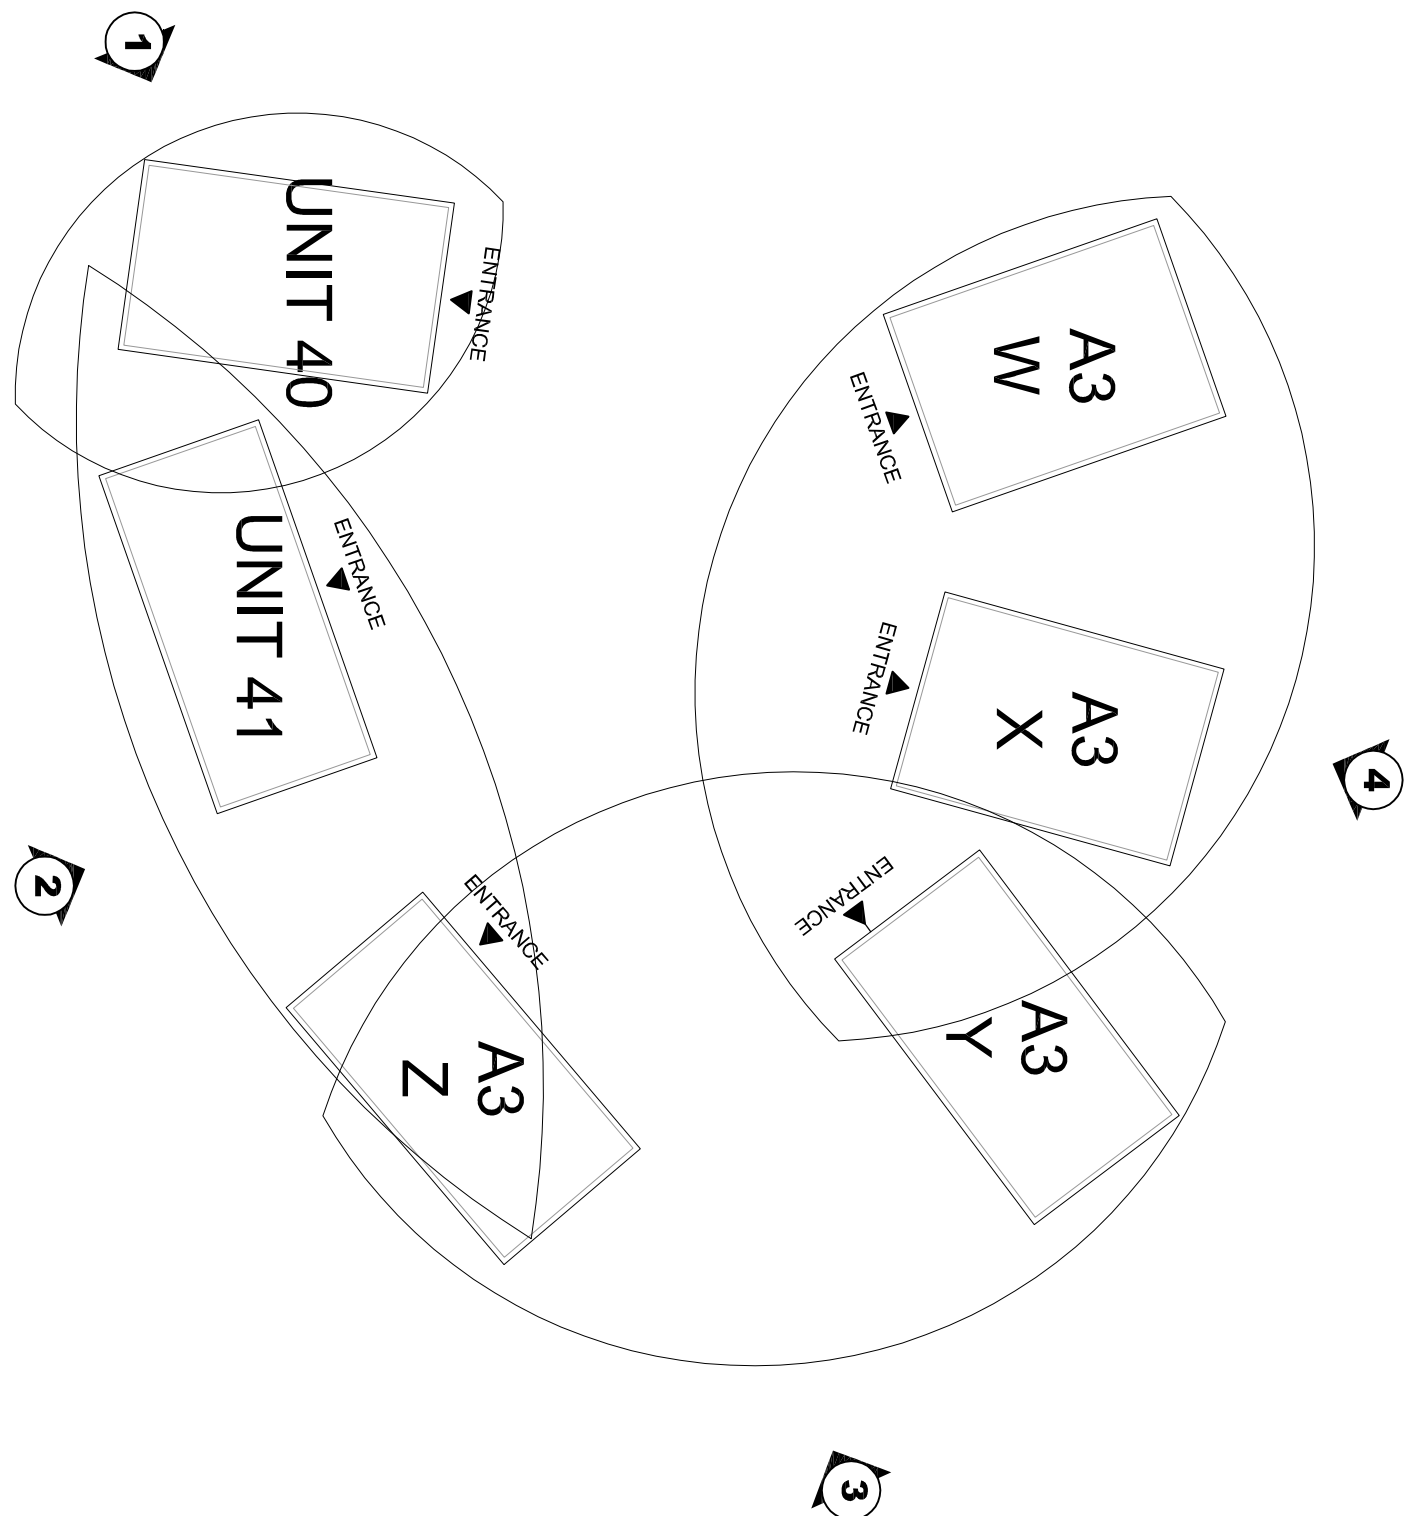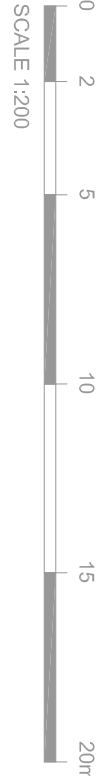

PROPOSED PLAN 1:500



rev	date	drawn	checked
A	27/09/10	CS	RH

drawing stage	PLANNING
drawing status	FOR APPROVAL

client  
DERWENT HOLDINGS LTD

project  
EDGE LANE CENTRAL  
LIVERPOOL

drawing title  
NEW LEISURE / RETAIL PARK  
UNIT A3 FOOD  
PROPOSED PLAN ELEVATIONS

date	drawn	checked
AUGUST 2010	CS	RH

Job No DWG No Rev

M3458 P4\_1360 A

AEW ARCHITECTS AND DESIGNERS LTD  
CENTURY BUILDINGS, ST. MARK'S PARSONAGE  
MANCHESTER M3 2DF T:0161 2144370 F:0161 2144371

