

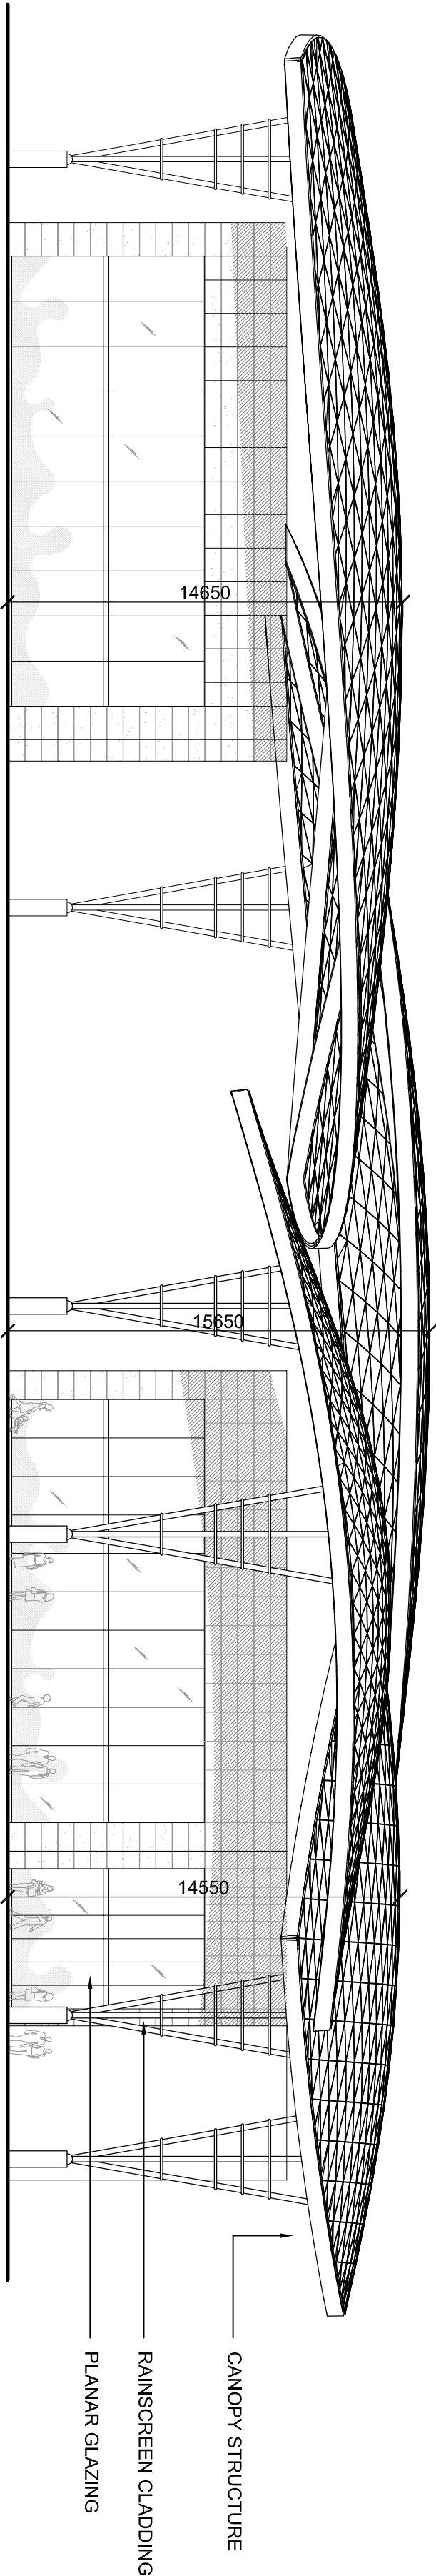


NOTES


- All dimensions and levels are to be checked on site.
- Any discrepancies are to be reported to the architect before any work commences.
- This drawing shall not be scaled to ascertain any dimensions. Work to fixed dimensions only.
- This drawing shall not be reproduced without express written permission from AEW.
- Title overlay drawings and ownership boundaries are produced using all reasonable endeavours. AEW cannot be held responsible for any discrepancy or false plans supplied to them.

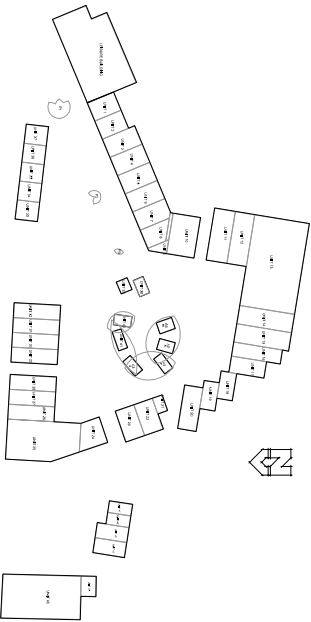


PROPOSED ELEVATION 1

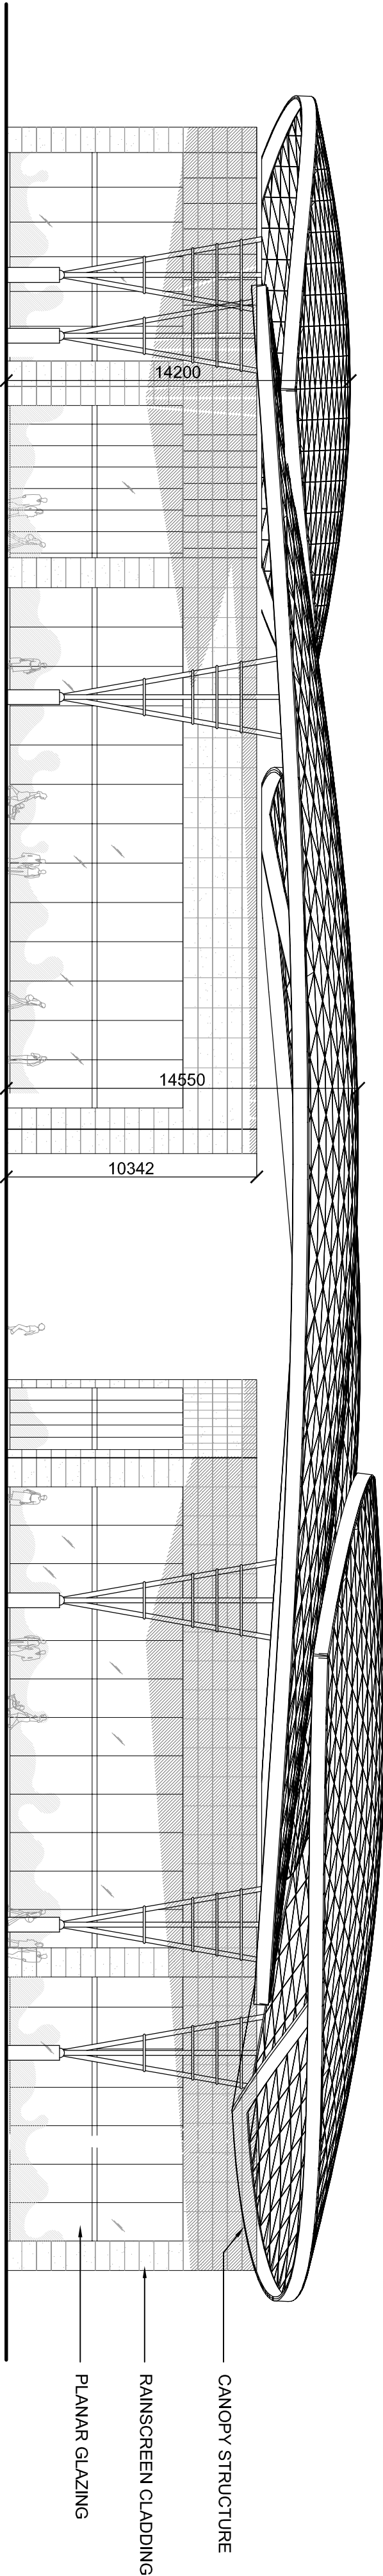



PROPOSED ELEVATION 2

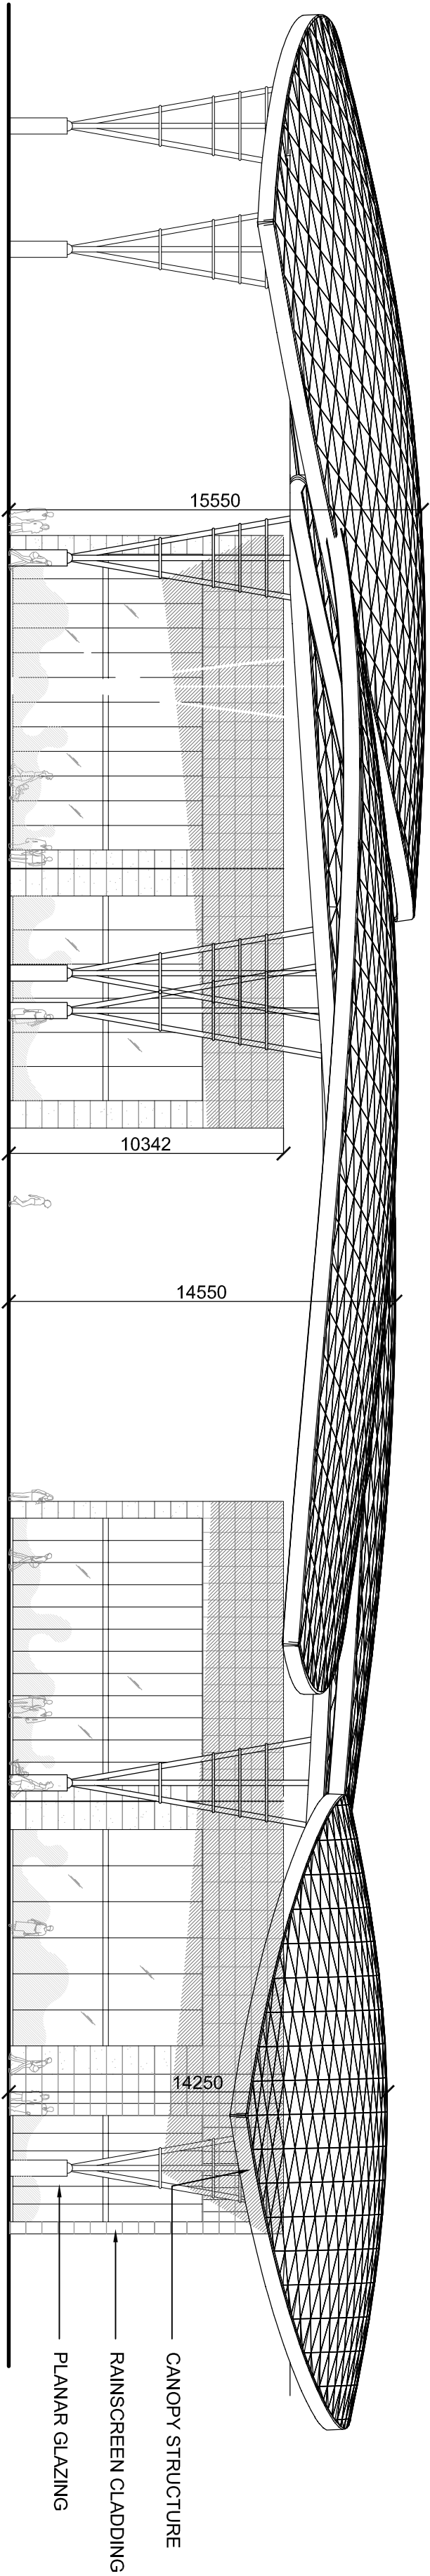


PROPOSED ELEVATION 3

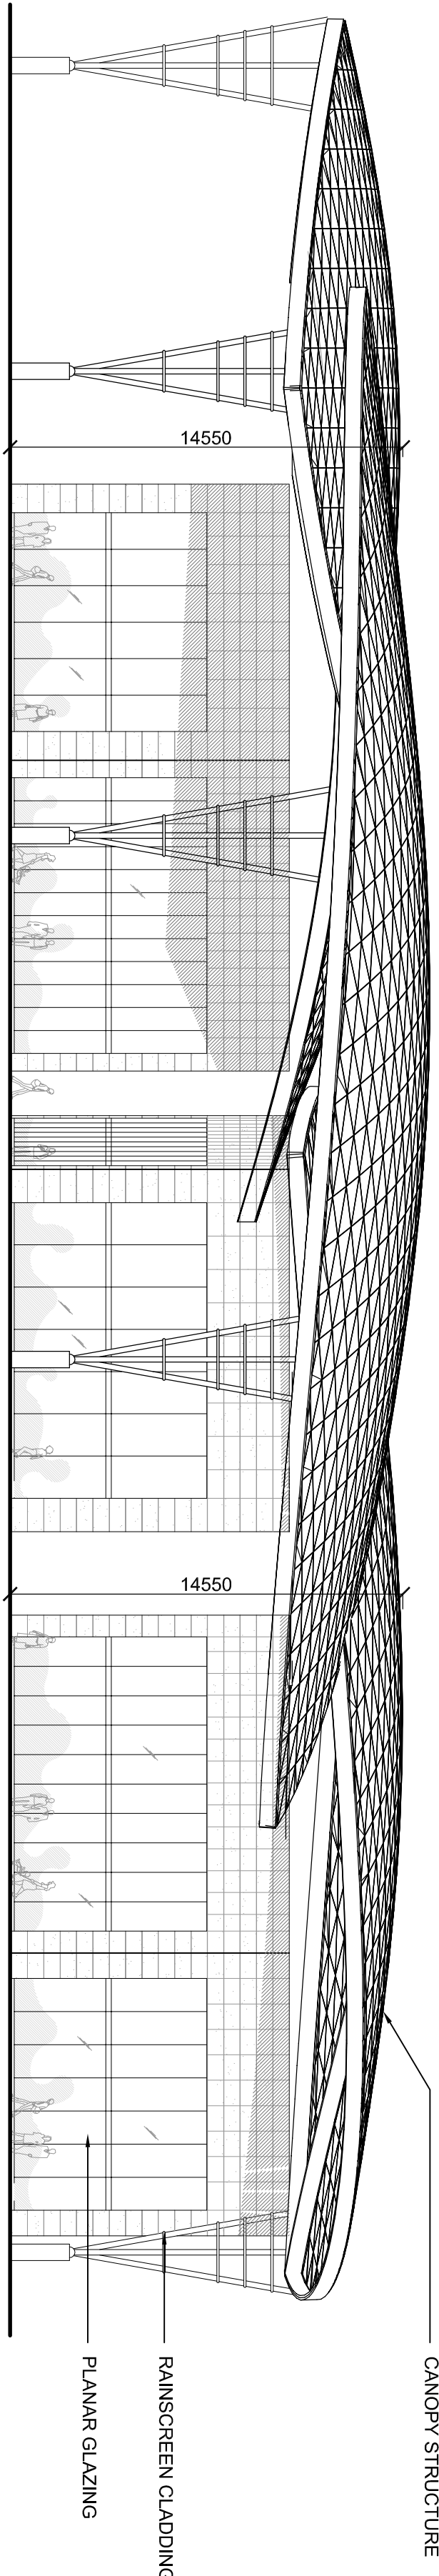

PROPOSED ELEVATION 4

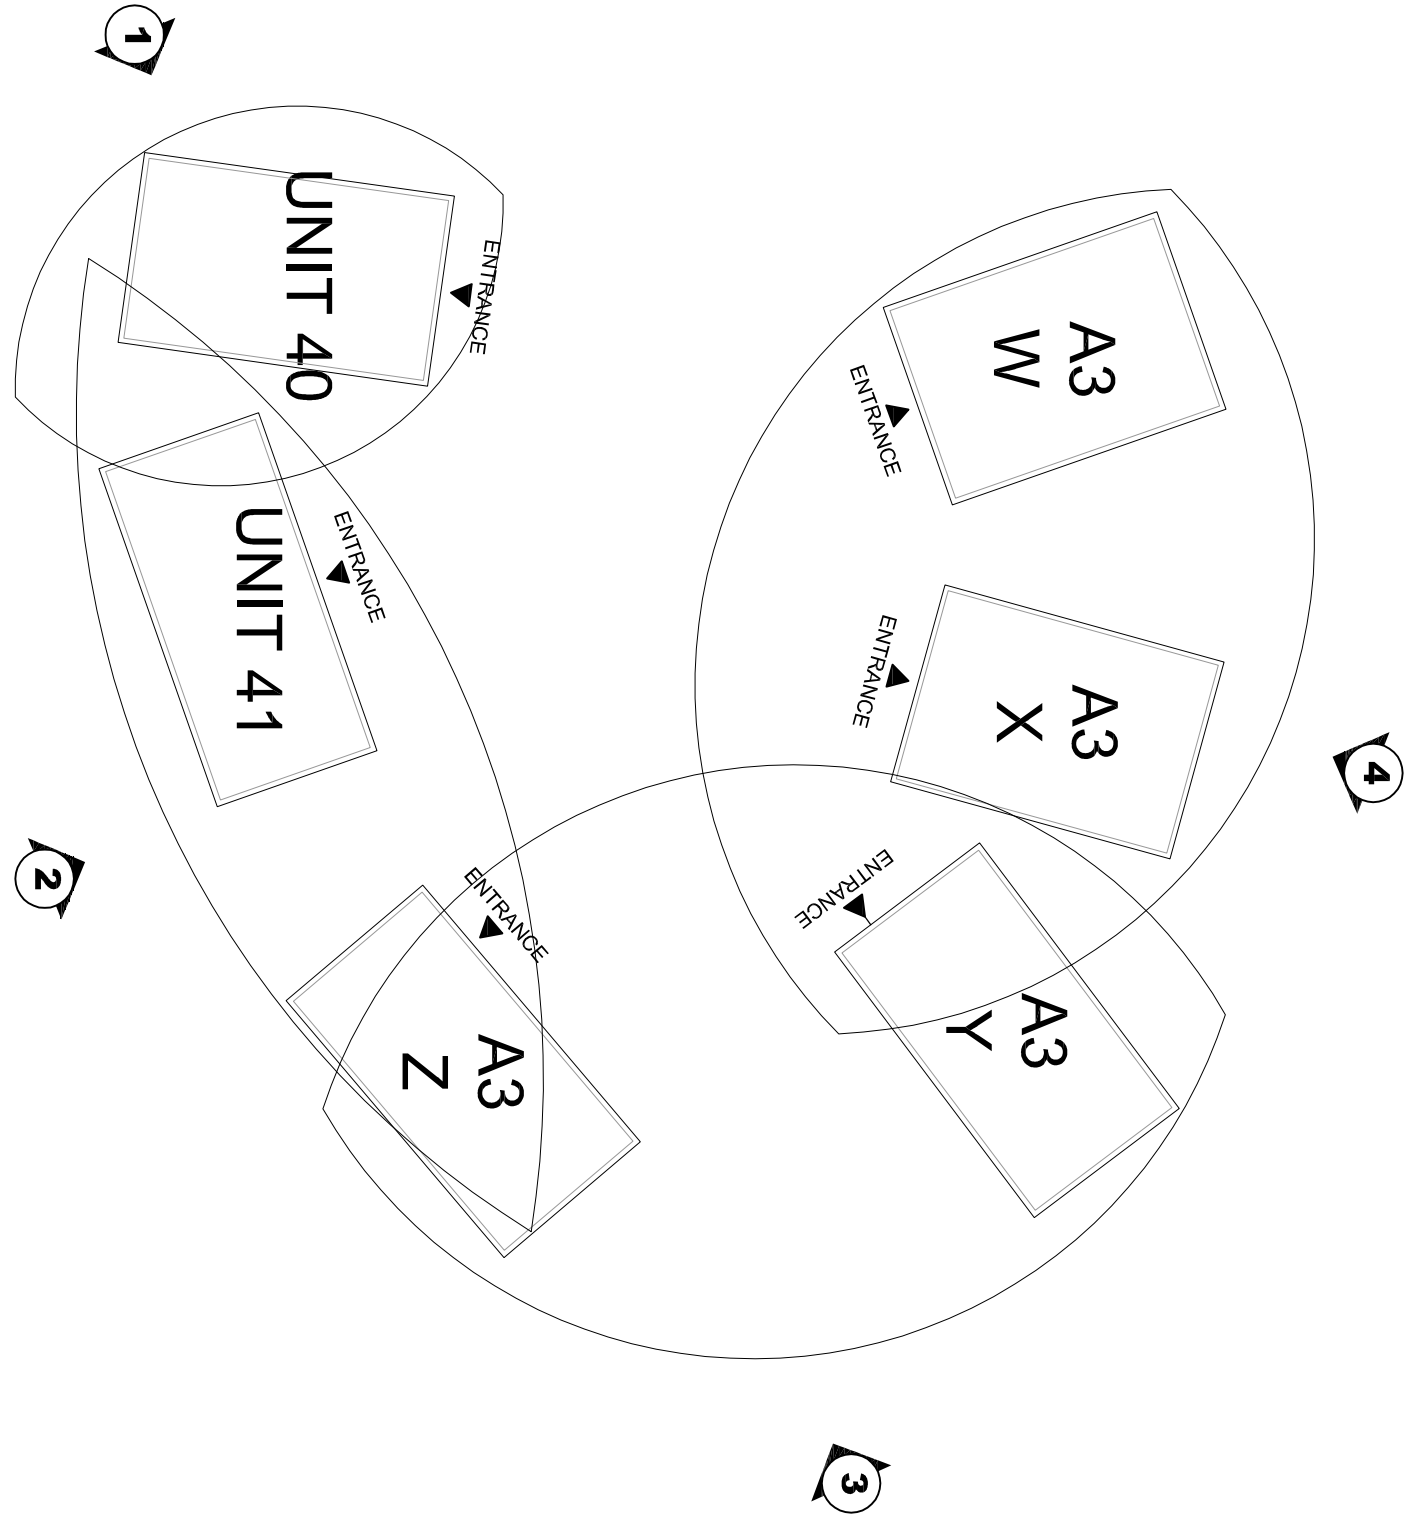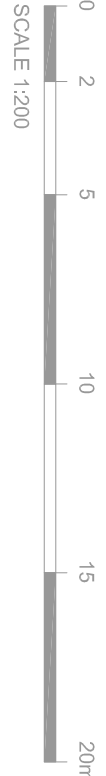

PROPOSED PLAN 1:500

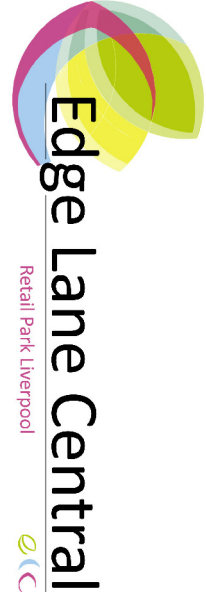

rev.	date	drawn	checked
B	12/11/10	JS	RH
Canopy columns updated as per LA comment.			
A	27/09/10	CS	RH
Initial issue			

drawing stage	PLANNING
drawing status	FOR APPROVAL

client DERWENT HOLDINGS LTD

project EDGE LANE CENTRAL
LIVERPOOL

drawing title
NEW LEISURE / RETAIL PARK
UNIT A3 FOOD
PROPOSED PLAN ELEVATIONS

date	AUGUST 2010	drawn	CS
scale	1/200 @ A1	checked	RH

Job No DWG No Rev

M3458 P4_1360 B

AEW ARCHITECTS AND DESIGNERS LTD
CENTURY BUILDINGS, ST MARY'S PARSONAGE
MANCHESTER M3 2DF T:0161 2144370 F:0161 2144371

