

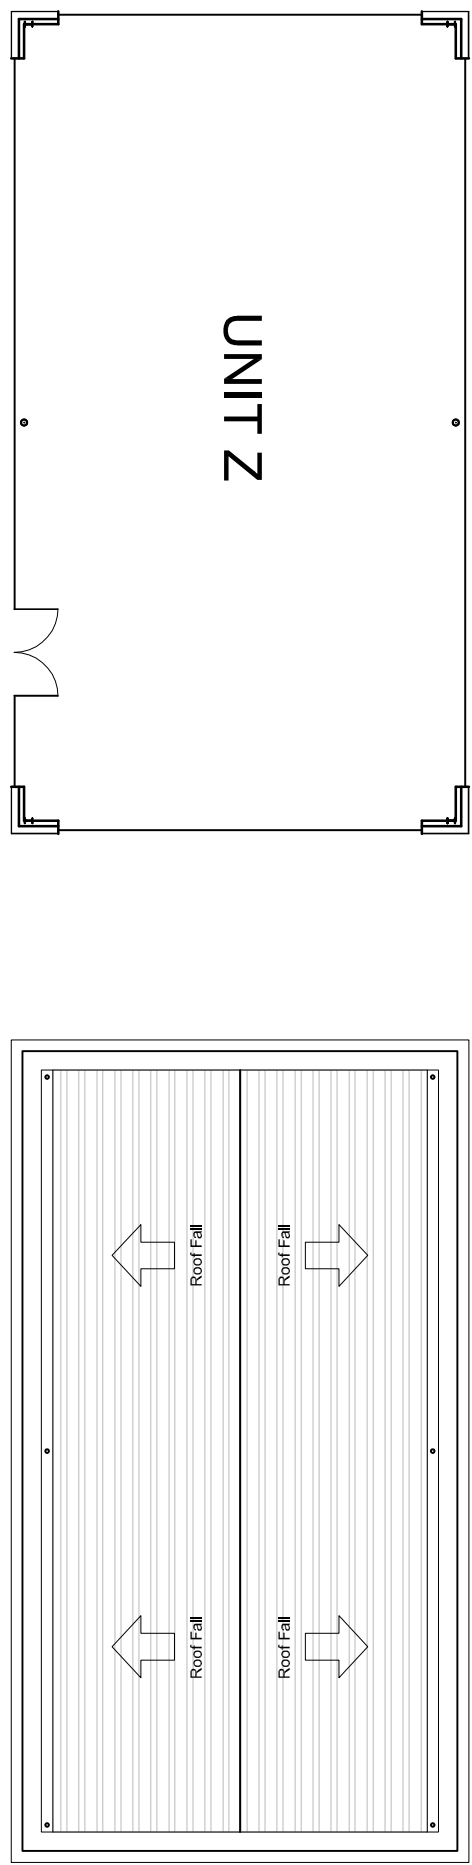
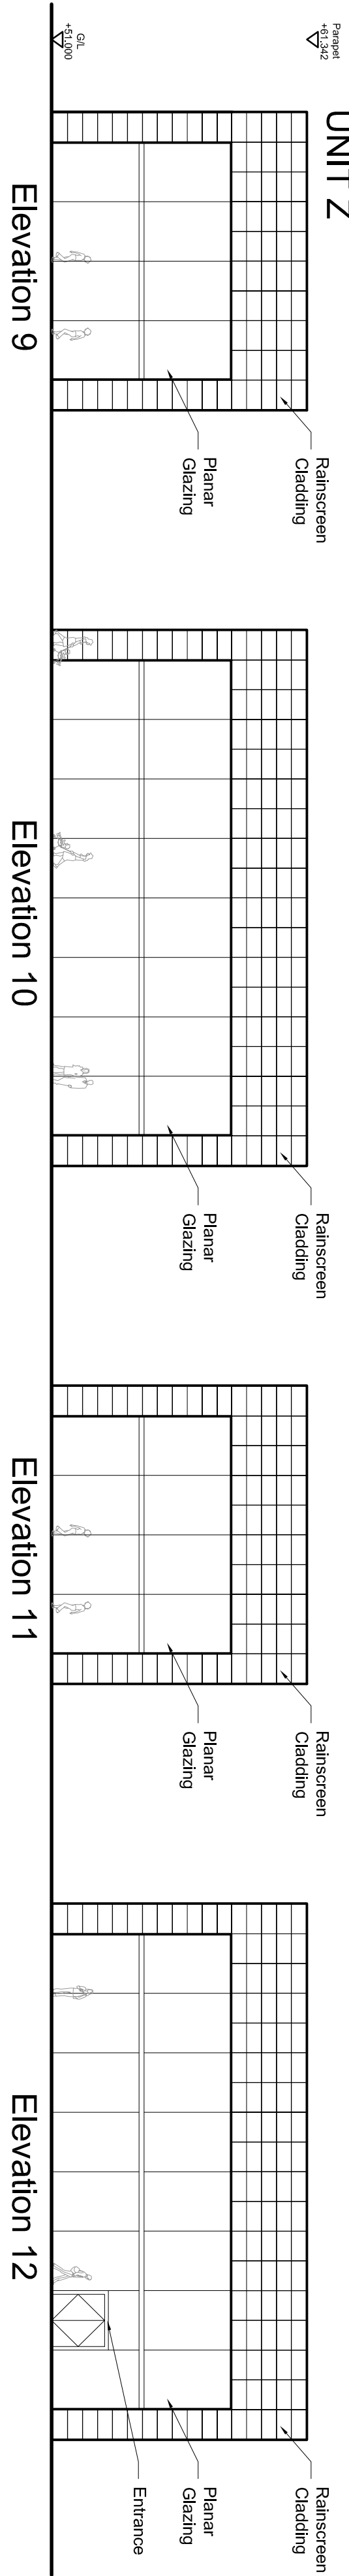
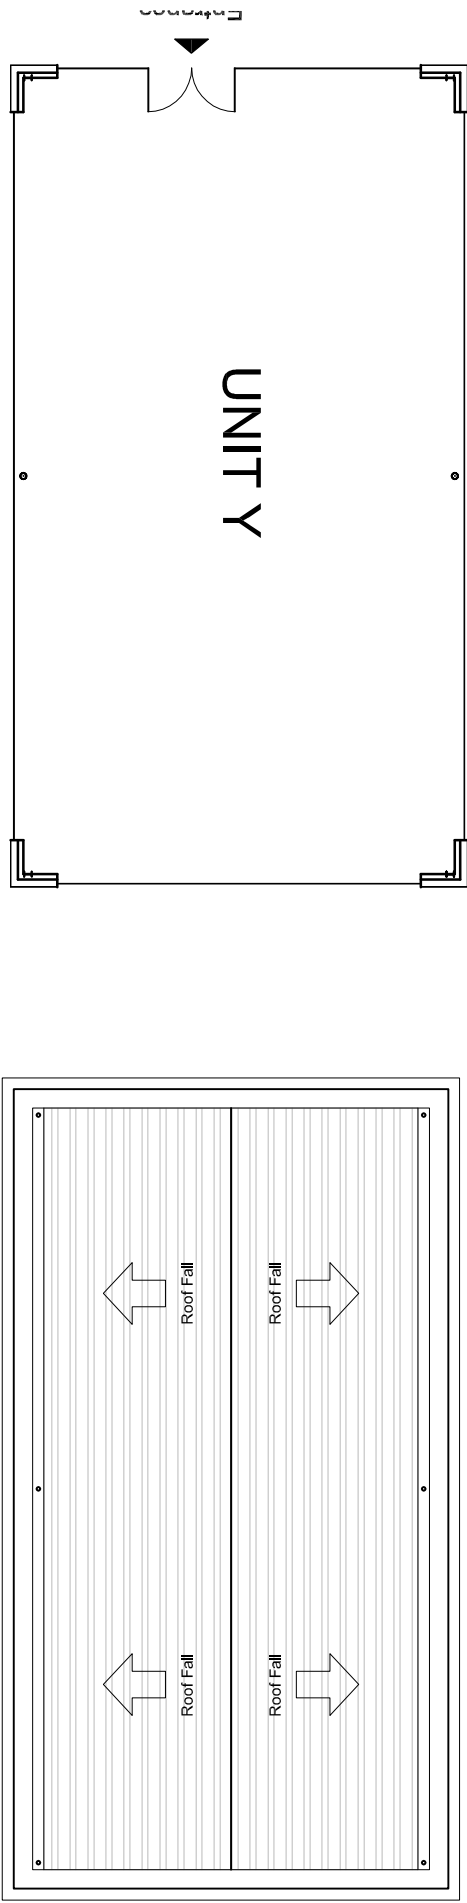
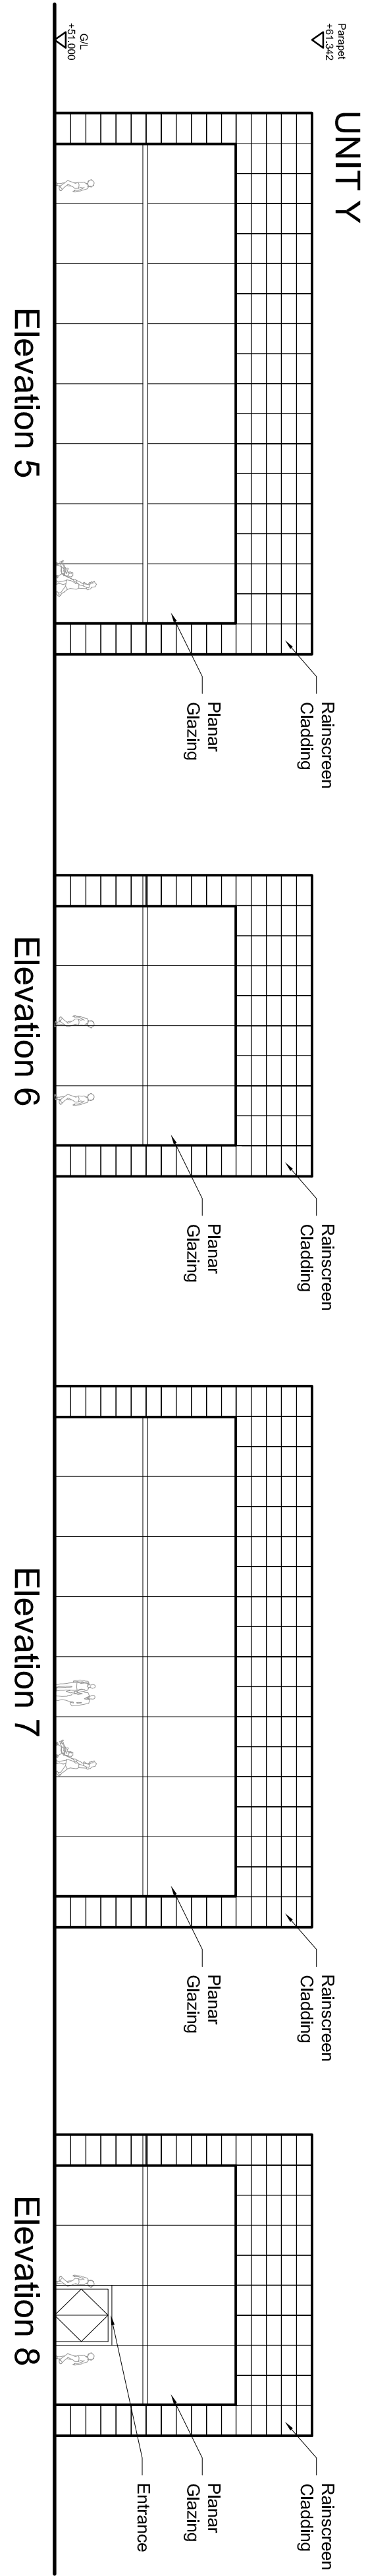
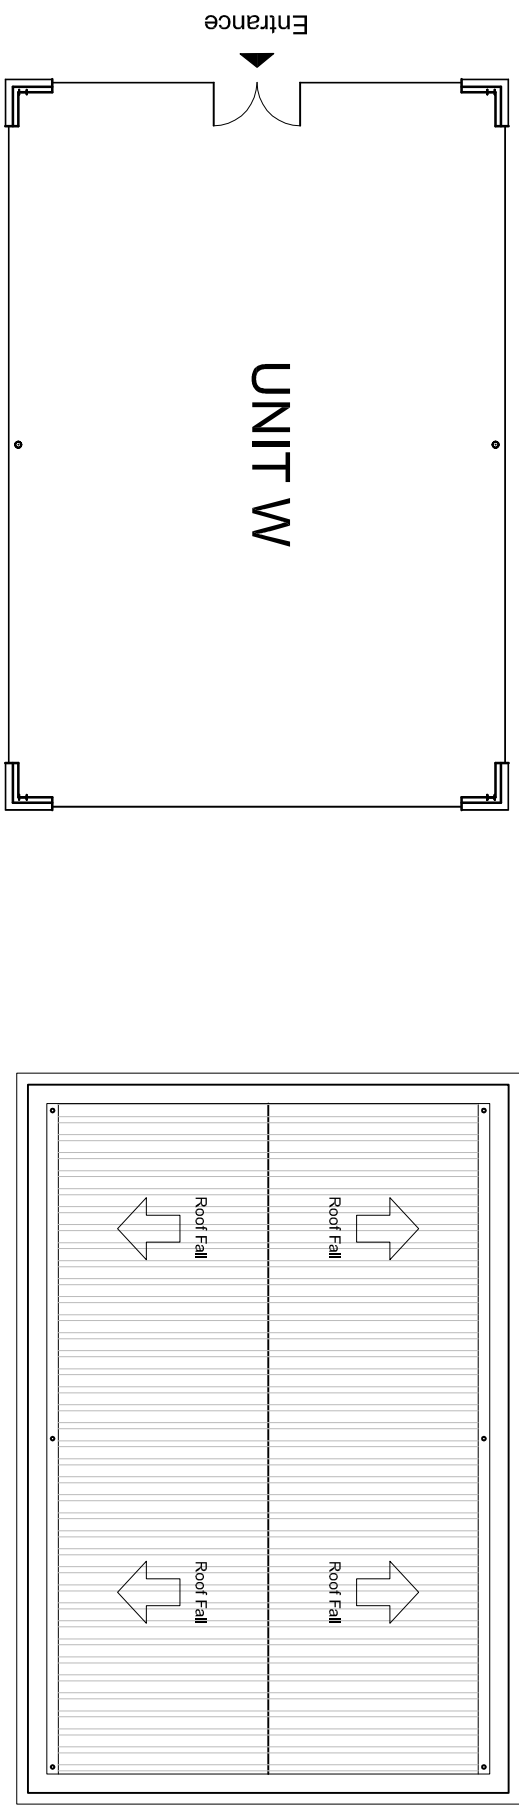


NOTES

- All dimensions and levels are to be checked on site.
- Any discrepancies are to be reported to the architect before any work commences.
- This drawing shall not be scaled to ascertain any dimensions. Work to fixed dimensions only.
- This drawing shall not be reproduced without express written permission from AEW.
- The overall drawings and ownership boundaries are produced using all reasonable endeavours. AEW cannot be held responsible for any scale discrepancy or false plans supplied to them.

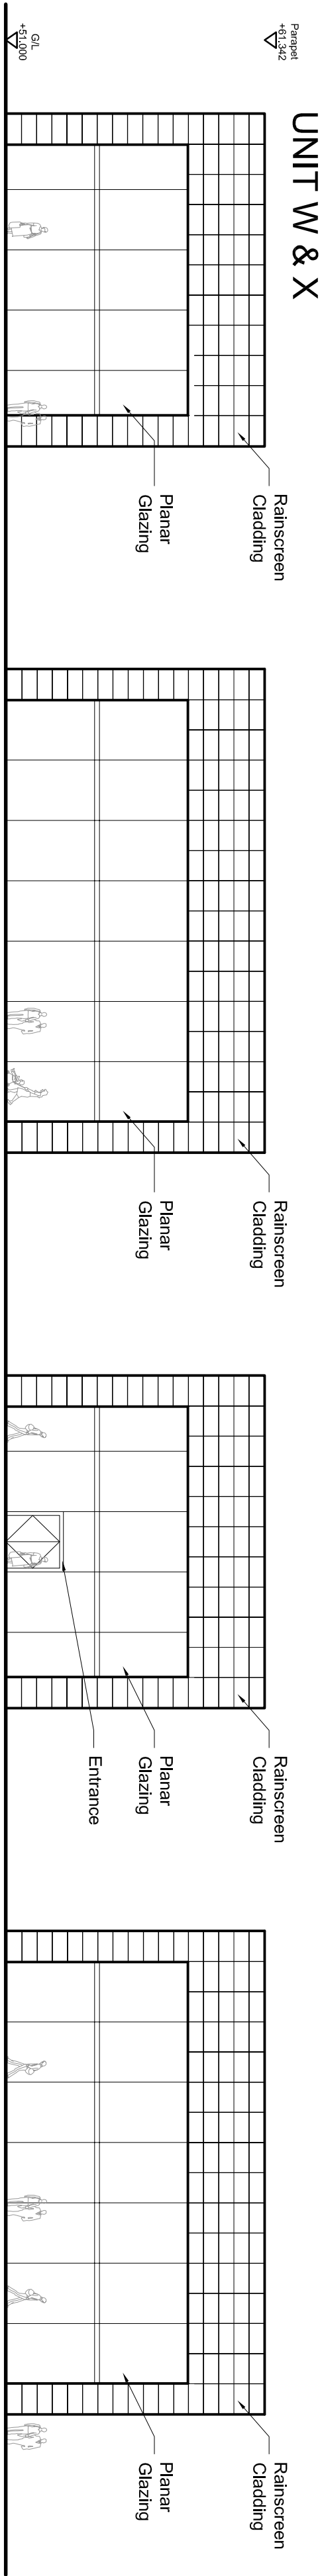

KEYPLAN
N.T.S

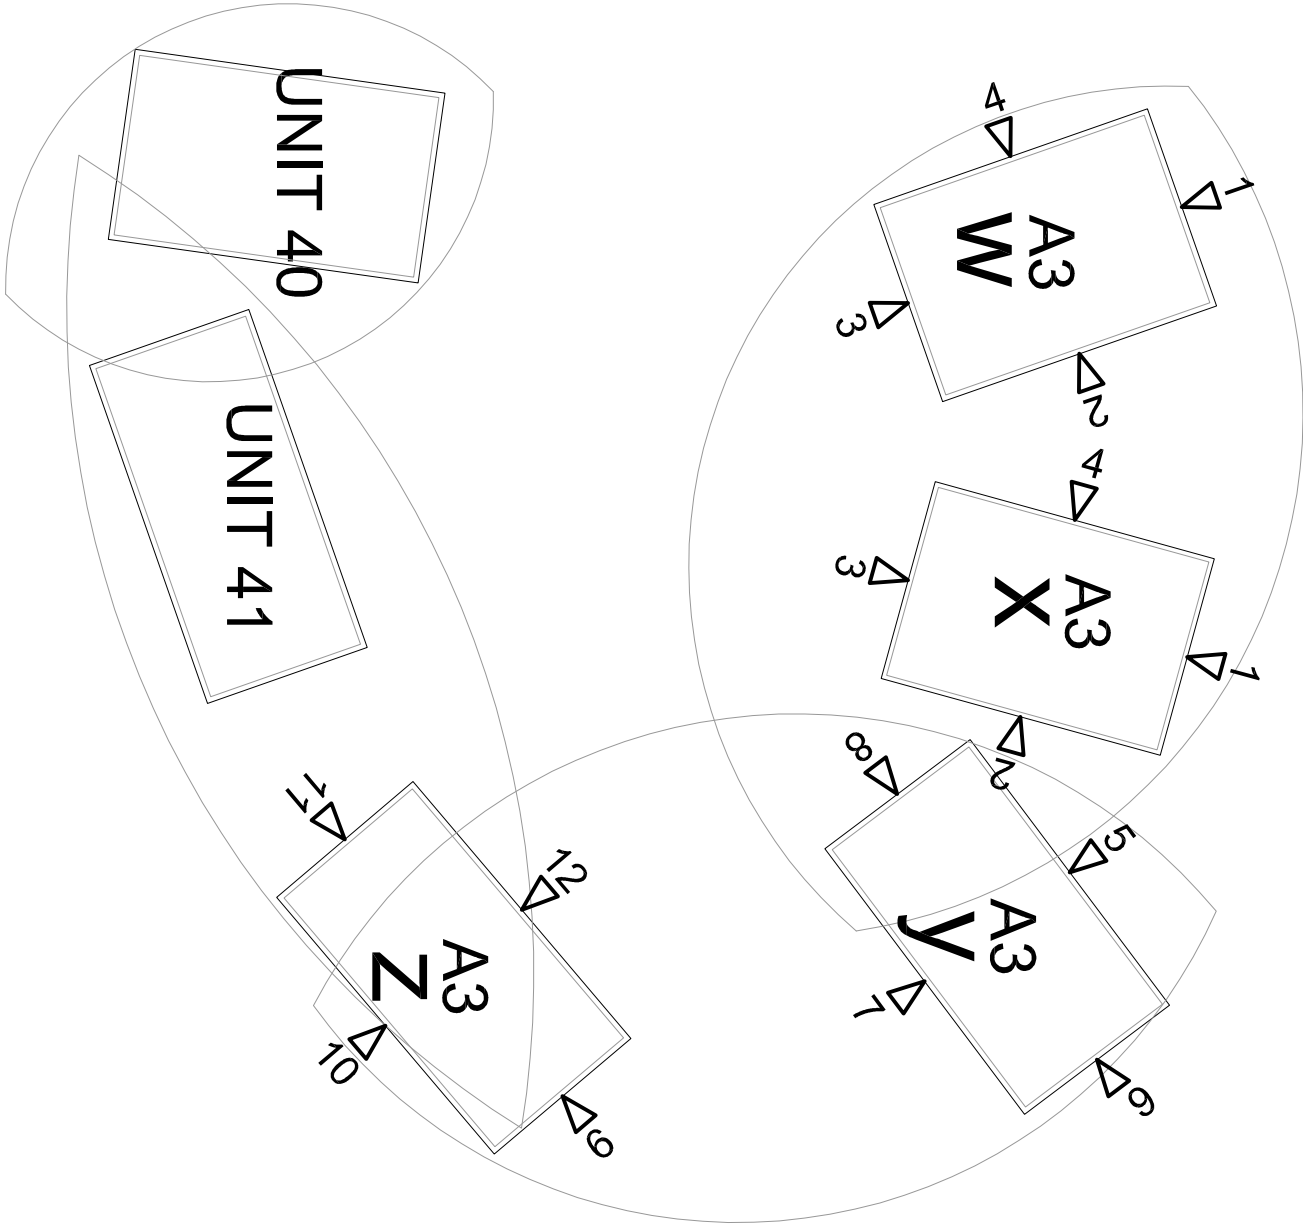

rev	date	drawn	checked
A	30/09/10	CS	RH

drawing stage	PLANNING
drawing status	FOR APPROVAL

client
DERWENT HOLDINGS LTD

project
EDGE LANE CENTRAL
LIVERPOOL

drawing title
NEW LEISURE / RETAIL PARK
UNIT A3 FOOD
PROPOSED ELEVATIONS

date	SEPT 2010	drawn	GB
scale	1/200 @ A1	checked	RH

Job No

DWG No

Rev

M3458 P3_1361 A

AEW ARCHITECTS AND DESIGNERS LTD
50 KILBY BUILDING, 50 KILBY STREET, MANCHESTER M3 2DF
T: 0161 2144370 F: 0161 2144371

