

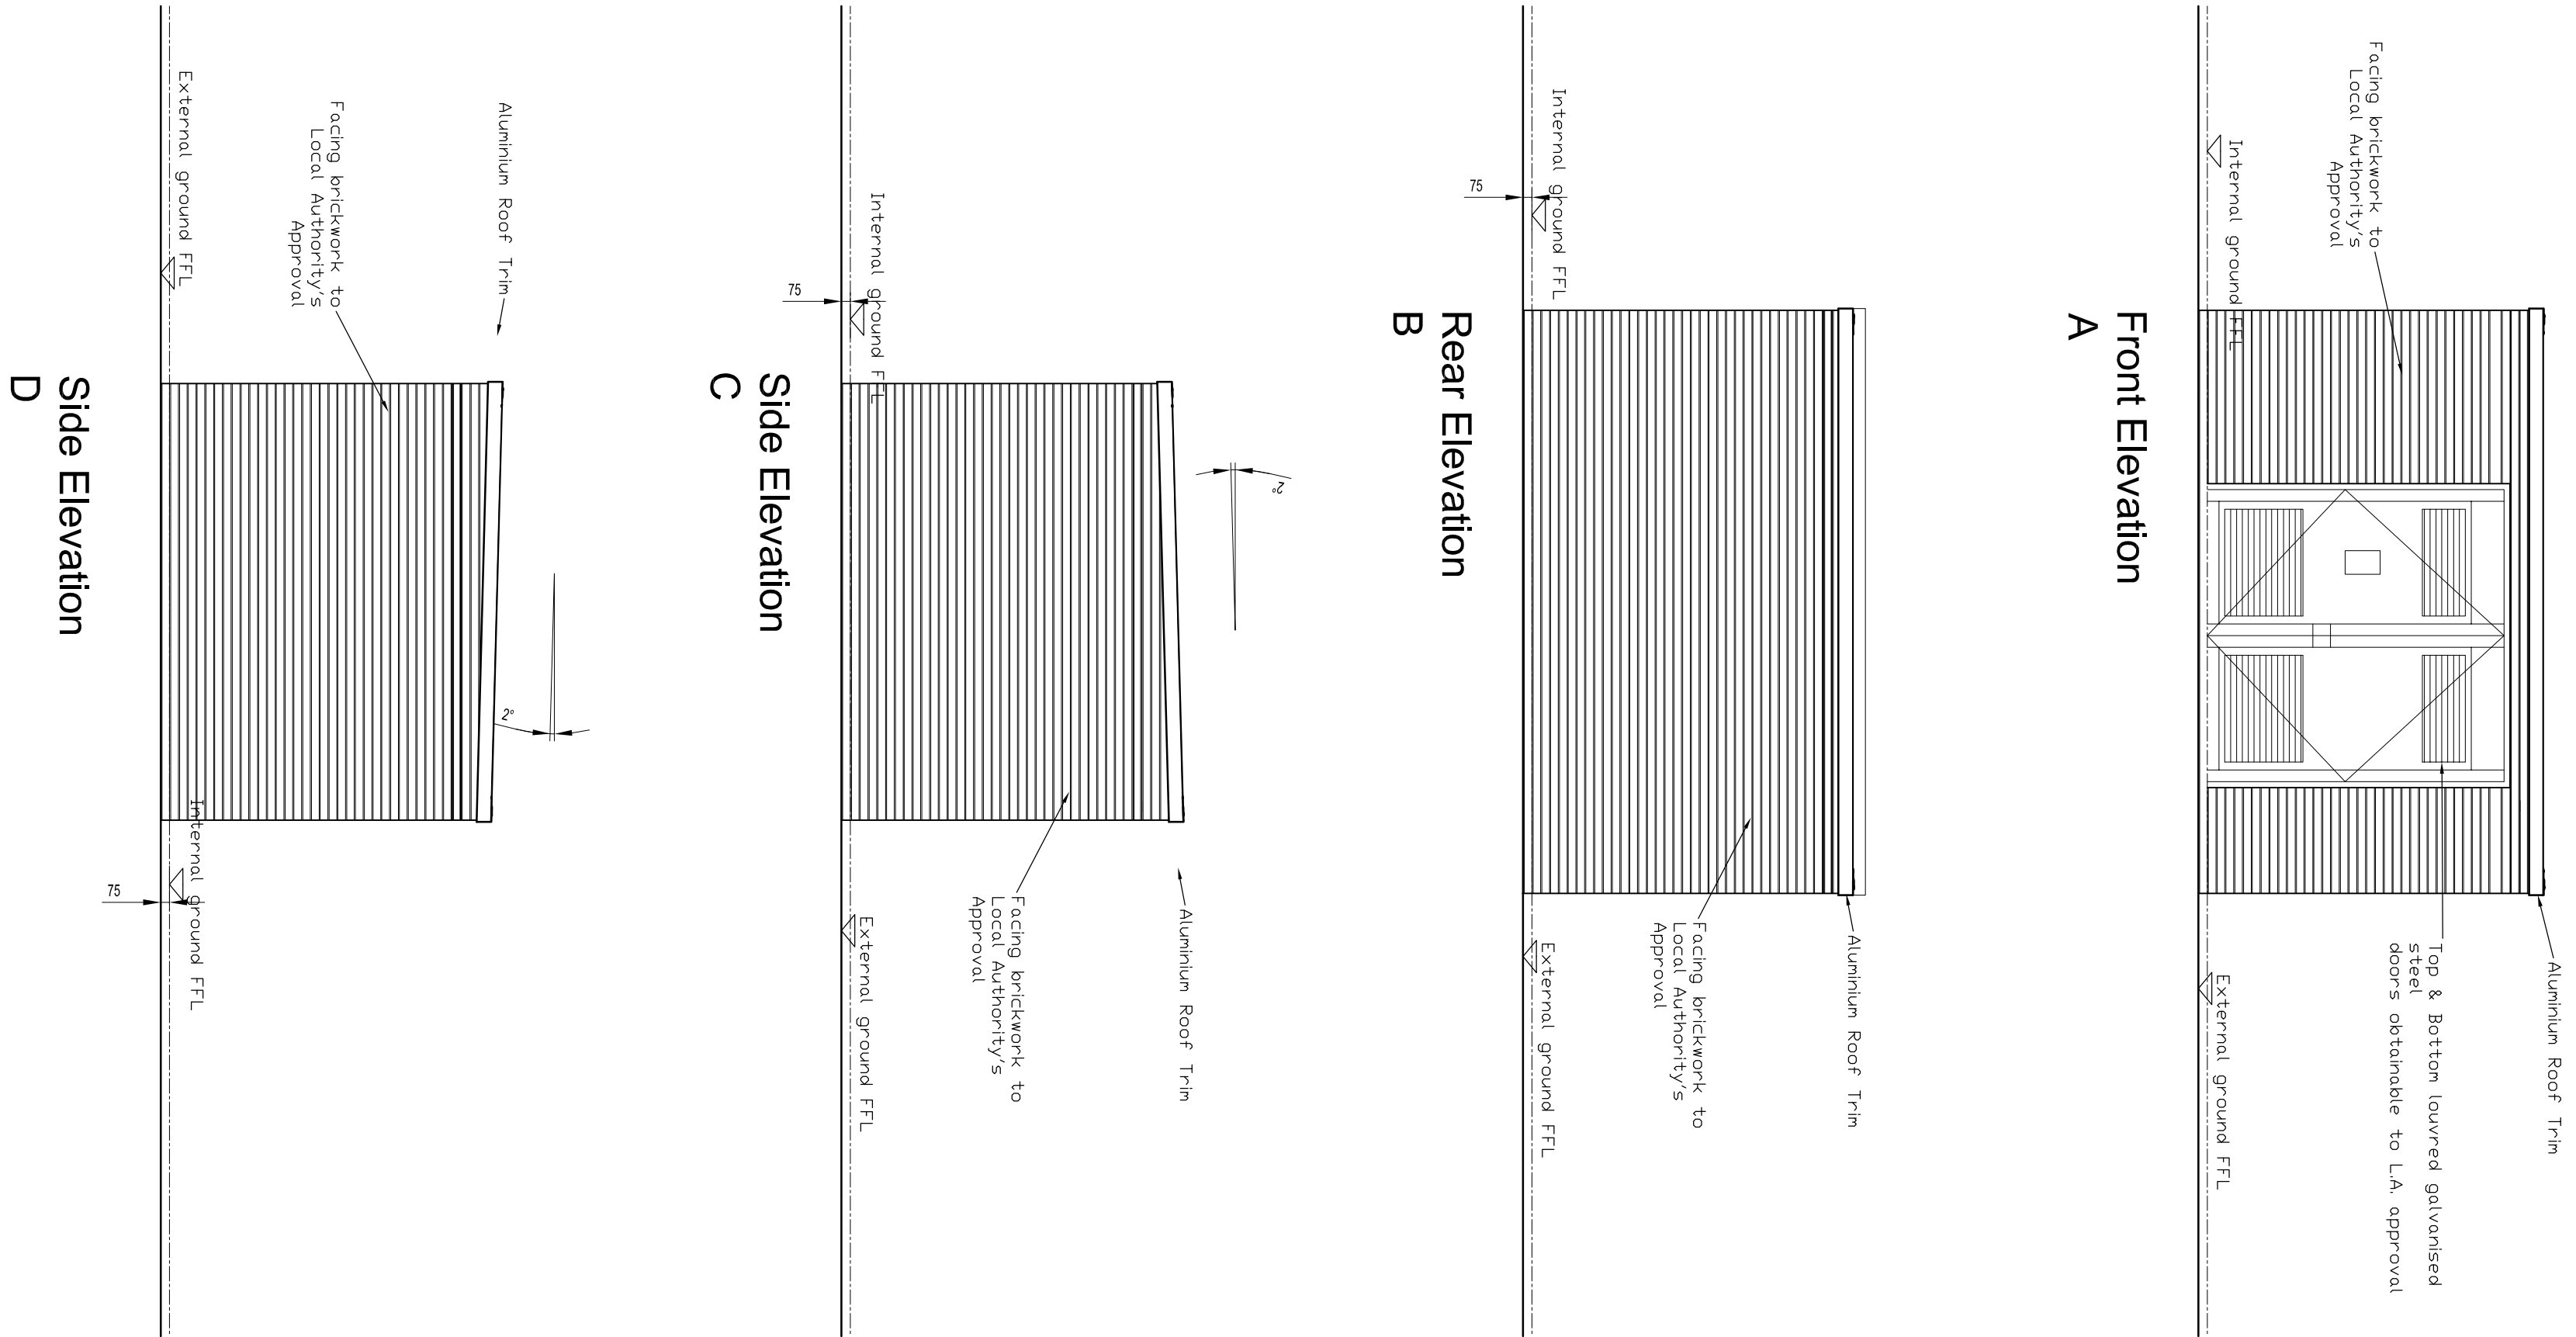


SUBSTATION
8

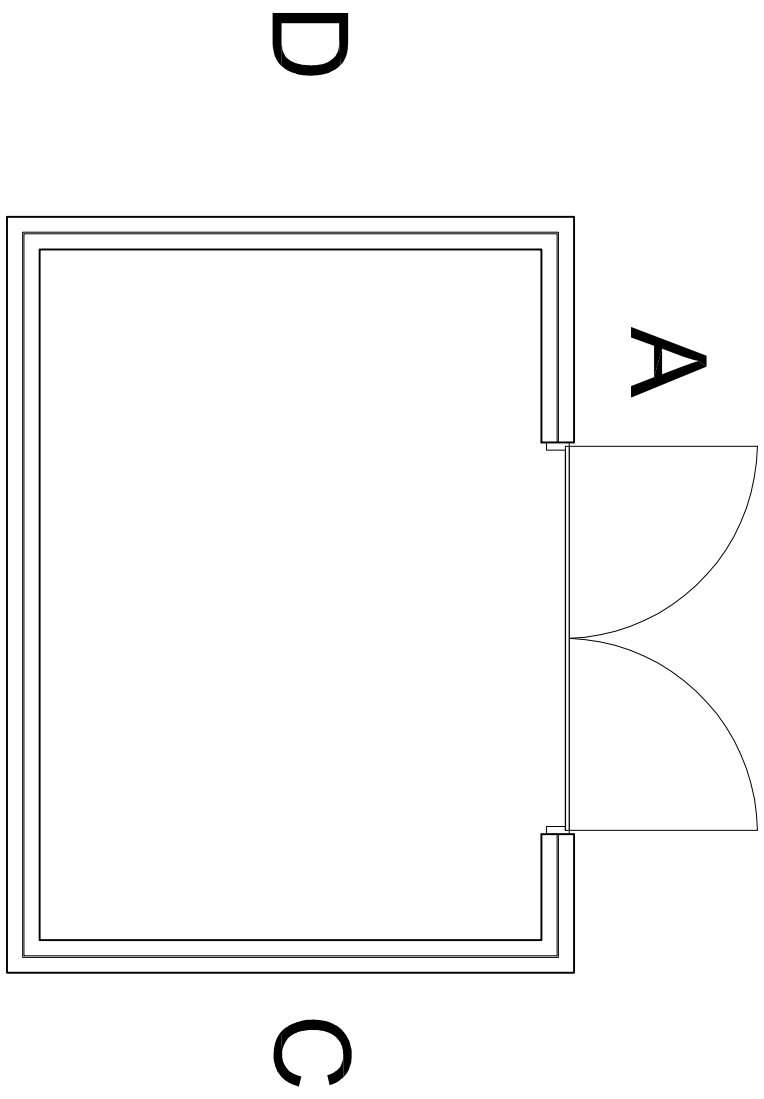

SCALE:1/50

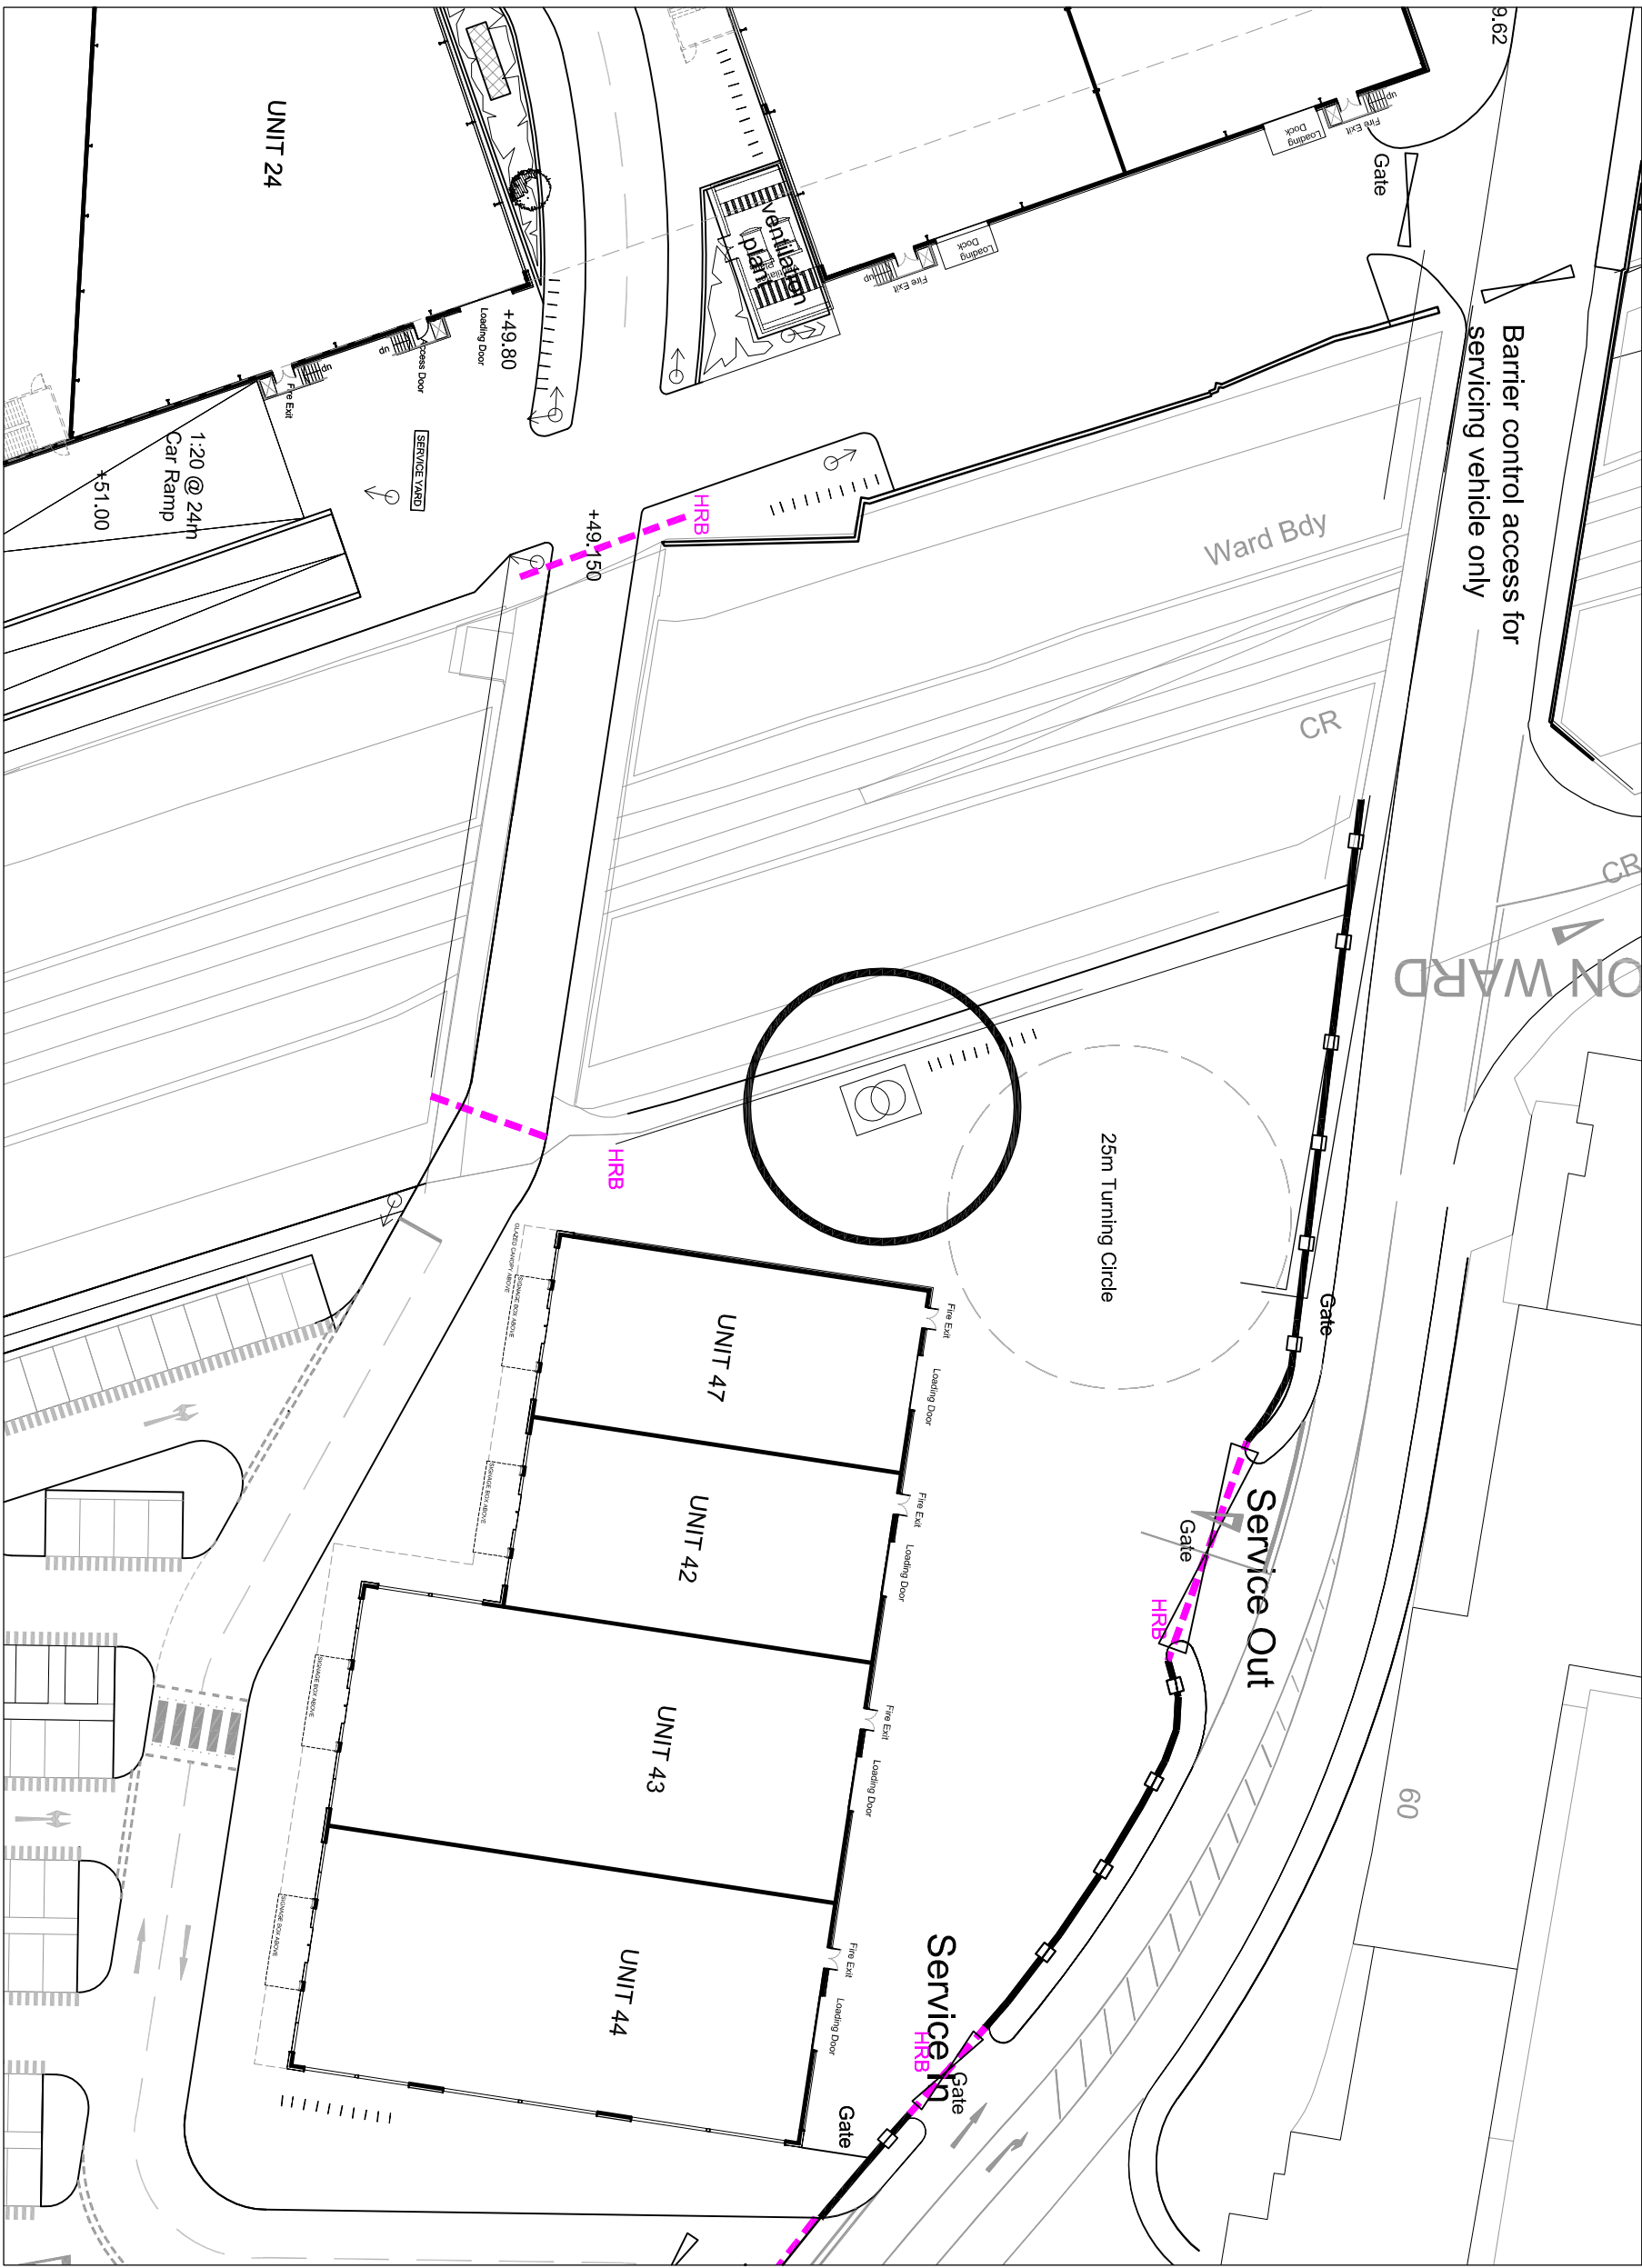

SCALE:1/50

NOTES

- All dimensions and levels are to be checked on site.
- Any discrepancies are to be reported to the architect before any work commences.
- This drawing shall not be scaled to ascertain any dimensions. Work to figured dims only.
- This drawing shall not be reproduced without express written permission from AEW.
- Title block drawings and ownership boundaries are the property of AEW and shall remain the property of AEW and the responsible for the accuracy or scale discrepancy of these plans supplied to them.



Edge Lane Central
Retail Park Liverpool

rev	date	drawn	checked
A	22/09/2010	BC	RH

drawing stage	PLANNING
drawing status	FOR APPROVAL

client
DERWENT HOLDINGS LTD

project
EDGE LANE CENTRAL
LIVERPOOL

drawing title
SUBSTATION DRAWING
LOCATION PLAN
AND ELEVATIONS

date	22/09/2010	drawn	BC
scale	VAR@ A1	checked	RH

Job No
DWG No
Rev
M3458 P3-1412A

AEW ARCHITECTS AND DESIGNERS LTD
CENTURY BUILDINGS, ST MARY'S PARSONAGE
MANCHESTER M3 2DF T:0161 2144370 F:0161 2144371

