

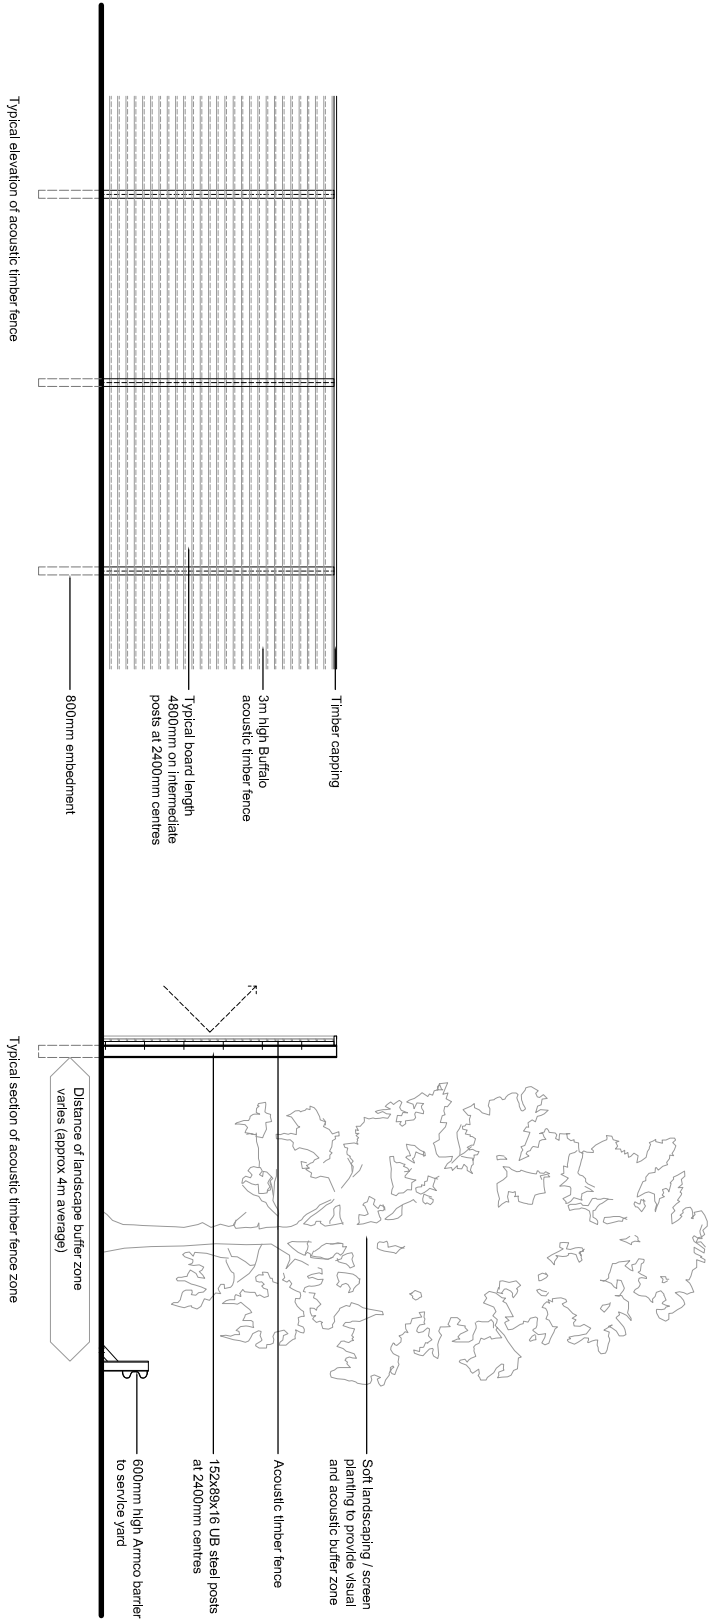
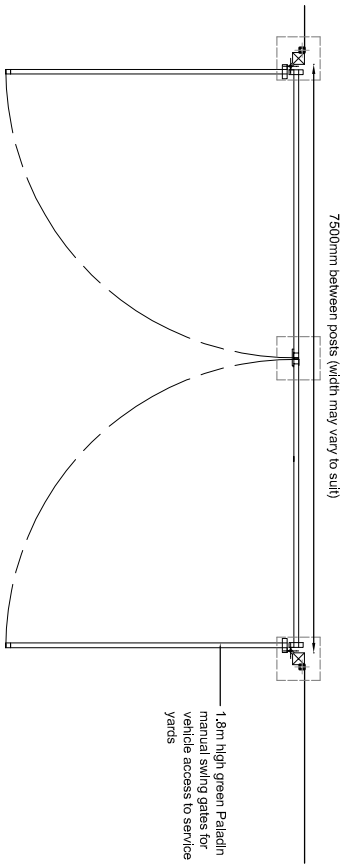
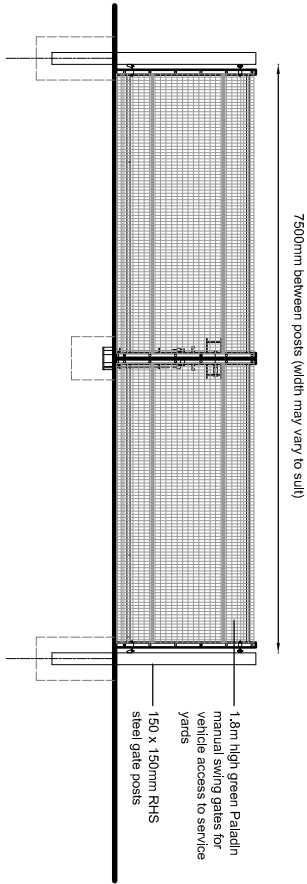


NOTES

- All dimensions and levels are to be checked on site.
- Any discrepancies are to be reported to the architect before any work commences.
- The drawings shall not be scaled to ascertain any dimensions. Work to figured dimensions only.
- This drawing shall not be reproduced without express written permission from AEW.
- The overlay drawings and ownership boundaries are produced using all reasonable endeavours. AEW cannot be responsible for the accuracy or scale discrepancy of base plans supplied to them.

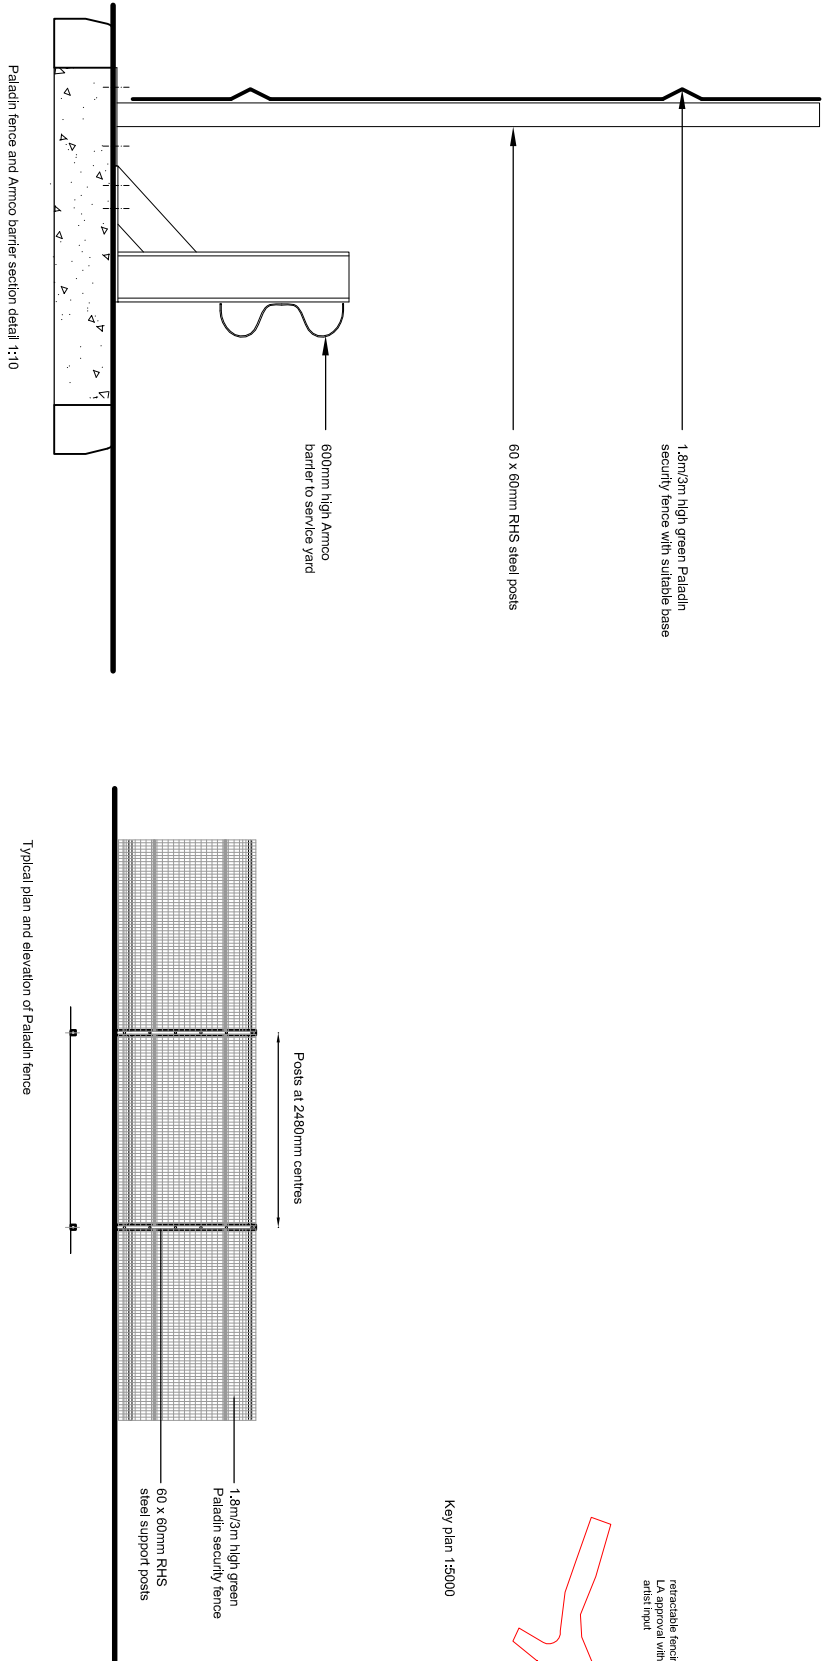

Typical example of Green wall

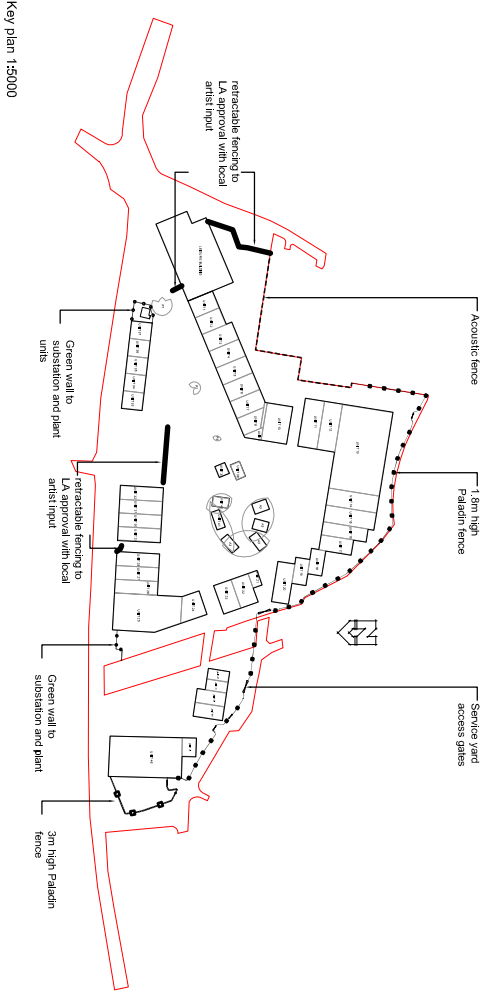

REV	DATE	DESIGN	CHECKED
B	08/11/10	CS	RH
Paladin fence updated			
A	30/08/10	ECH	RH
Initial Issue			

drawing stage

FOR APPROVAL

client

DERWENT HOLDINGS LTD

project

EDGE LANE CENTRAL
LIVERPOOL

drawing title

NEW LEISURE / RETAIL PARK
PROPOSED BOUNDARY TREATMENT

DATE	24/09/10	DESIGN	ECH
SCALE	1:50 @ A1	CHECKED	RH