



NOTES


- All dimensions and levels are to be checked on site.
- Any discrepancies are to be reported to the architect before any work commences.
- This drawing shall not be scaled to ascertain any dimensions. Work to figured dims only.
- This drawing shall not be reproduced without express written permission from AEW.
- Title overlay drawings and ownership boundaries are produced using all reasonable endeavours. AEW cannot be responsible for the accuracy or scale discrepancy of base plans supplied to them.

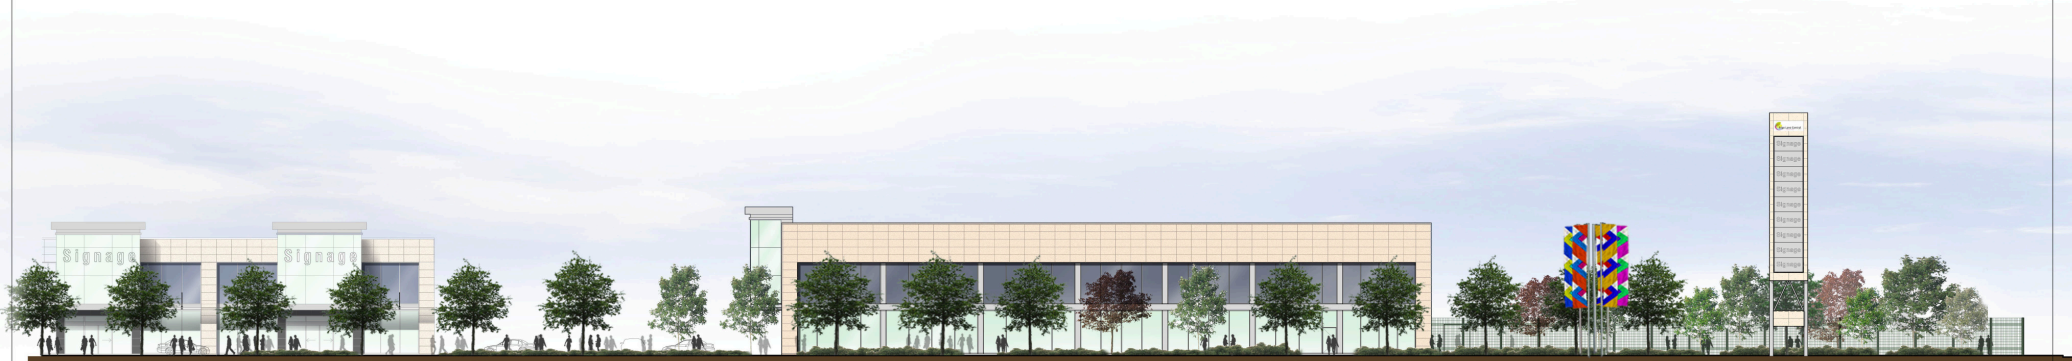

STREET ELEVATION 1 FACING EDGE LANE

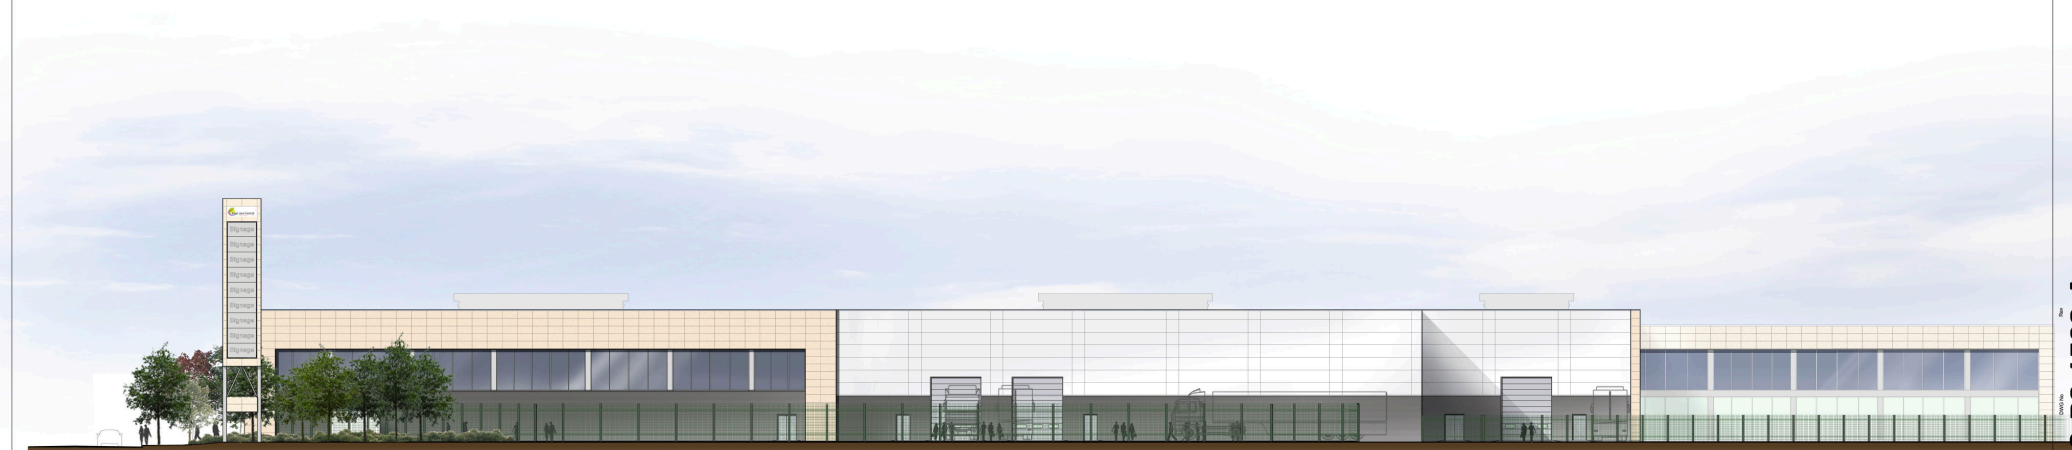

STREET ELEVATION 2 FACING MILTON ROAD

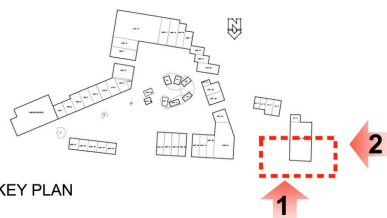

KEY PLAN

rev	date	drawn	checked
A	08/11/10	CS	RH
Initial Issue			
drawing stage PLANNING			
drawing status FOR APPROVAL			
client DERWENT HOLDINGS LTD			
project EDGE LANE CENTRAL LIVERPOOL			
drawing title NEW LEISURE / RETAIL PARK PROPOSED BOUNDARY TREATMENT OF UNIT 46			
date	NOV 2010	drawn	CS
scale	NTS @ A3	checked	RH



M3458 P3-1502 A

AEW ARCHITECTS AND DESIGNERS LTD
MANCHESTER M3 2DP TEL 0161 275 4451

