




- NOTES**
- All dimensions and levels are to be checked on site.
 - Any discrepancies are to be reported to the architect before any work commences.
 - This drawing shall not be scaled to ascertain any dimensions. Work to figured dims only.
 - The drawing shall not be reproduced without express written permission from AEW.
 - The overall drawings and graphical boundaries are produced using all reasonable endeavours. AEW cannot be responsible for the accuracy or scale discrepancy of base plans supplied to them.

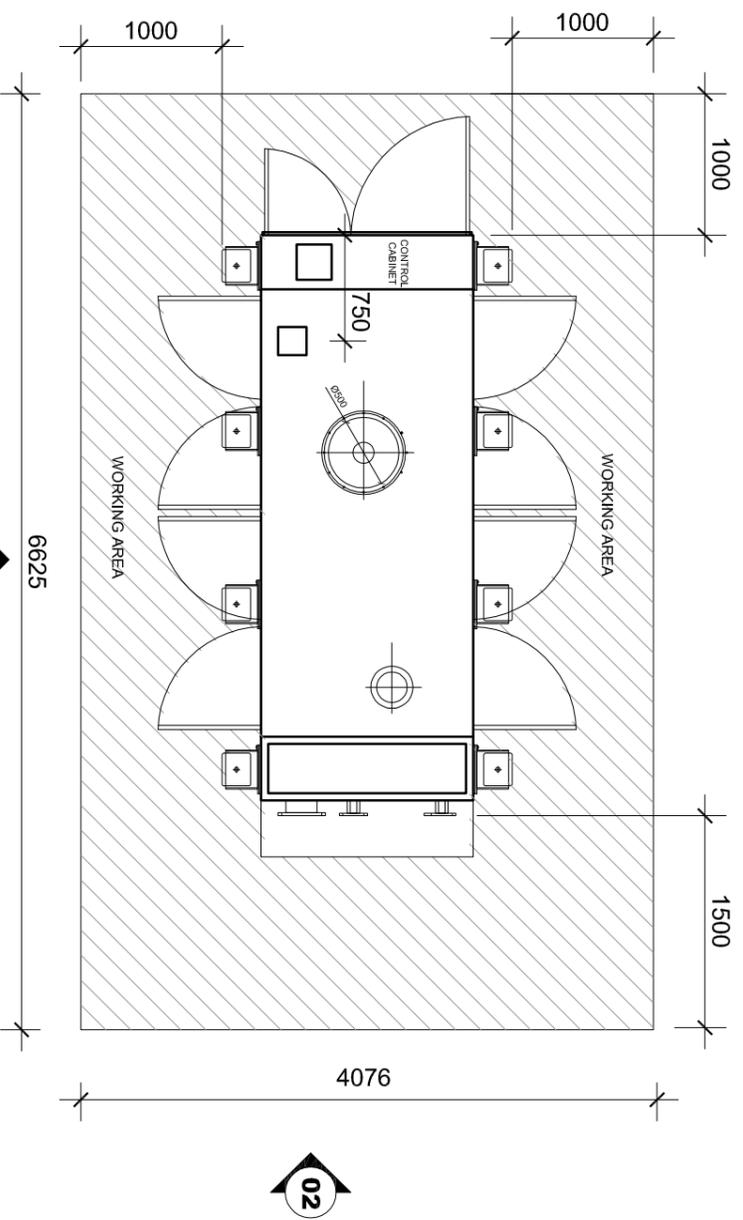

CHP Unit Plant Plan
Scale 1:20

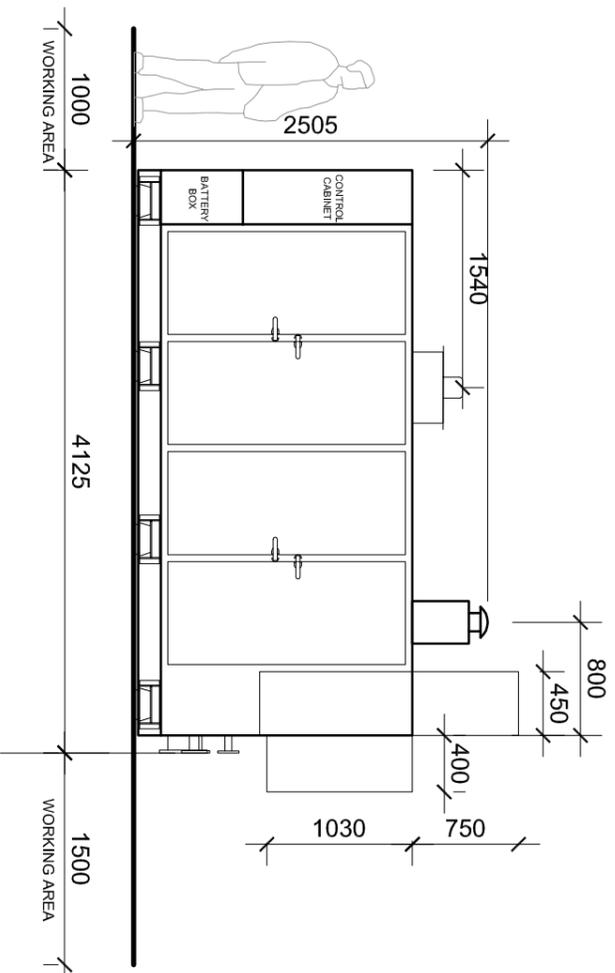

CHP Unit Plant Elevation 01
Scale 1:20

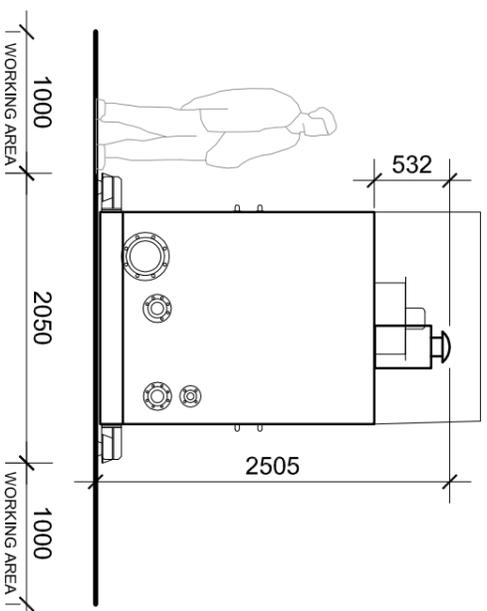

CHP Unit Plant Elevation 02
Scale 1:20



Rev: 30/09/10
Initial Issue

Drawing Stage: **PLANNING**
Drawing Status: **FOR APPROVAL**

Client: **DERWENT HOLDINGS LTD**
Project: **EDGE LANE CENTRAL LIVERPOOL**

Drawing Title: **PROPOSED CHP UNIT PLAN & ELEVATIONS**

Date: **SEPTEMBER 2010**
Scale: **1/50 @ A3**
Checked: **RH**
QC: **GC**