




PROPOSED ELEVATION 1

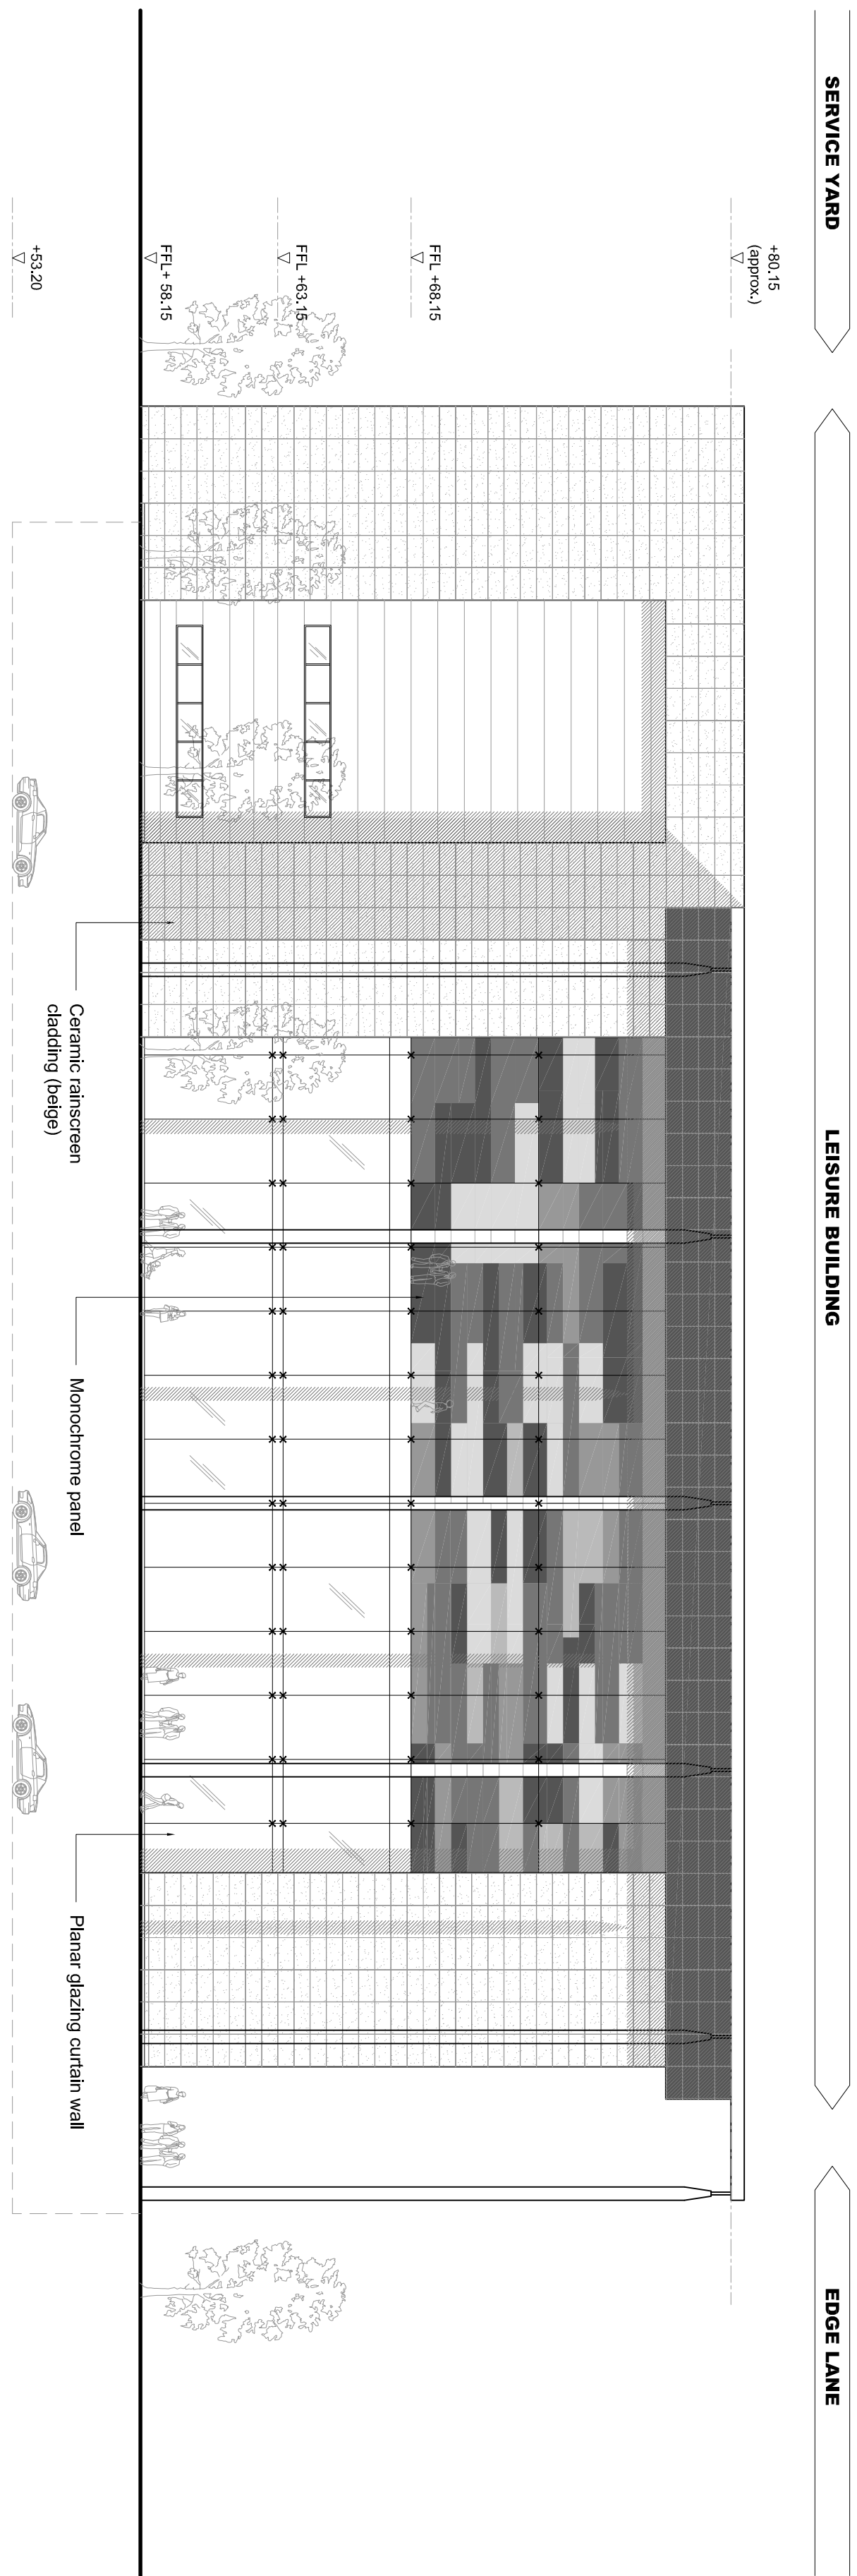



PROPOSED ELEVATION 2

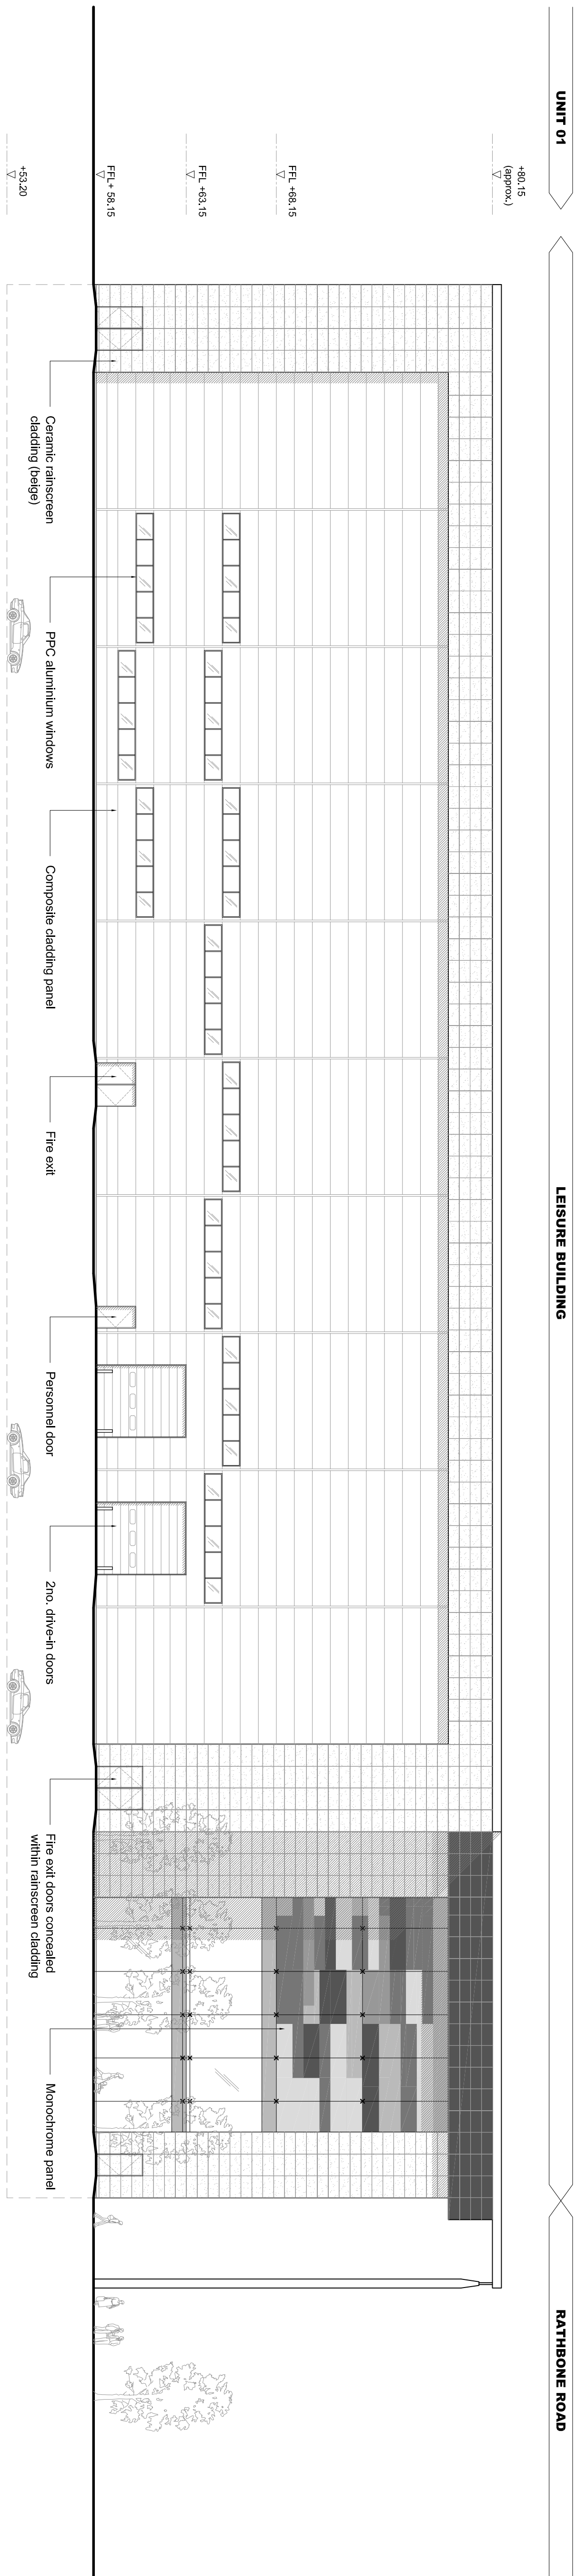

PROPOSED ELEVATION 3

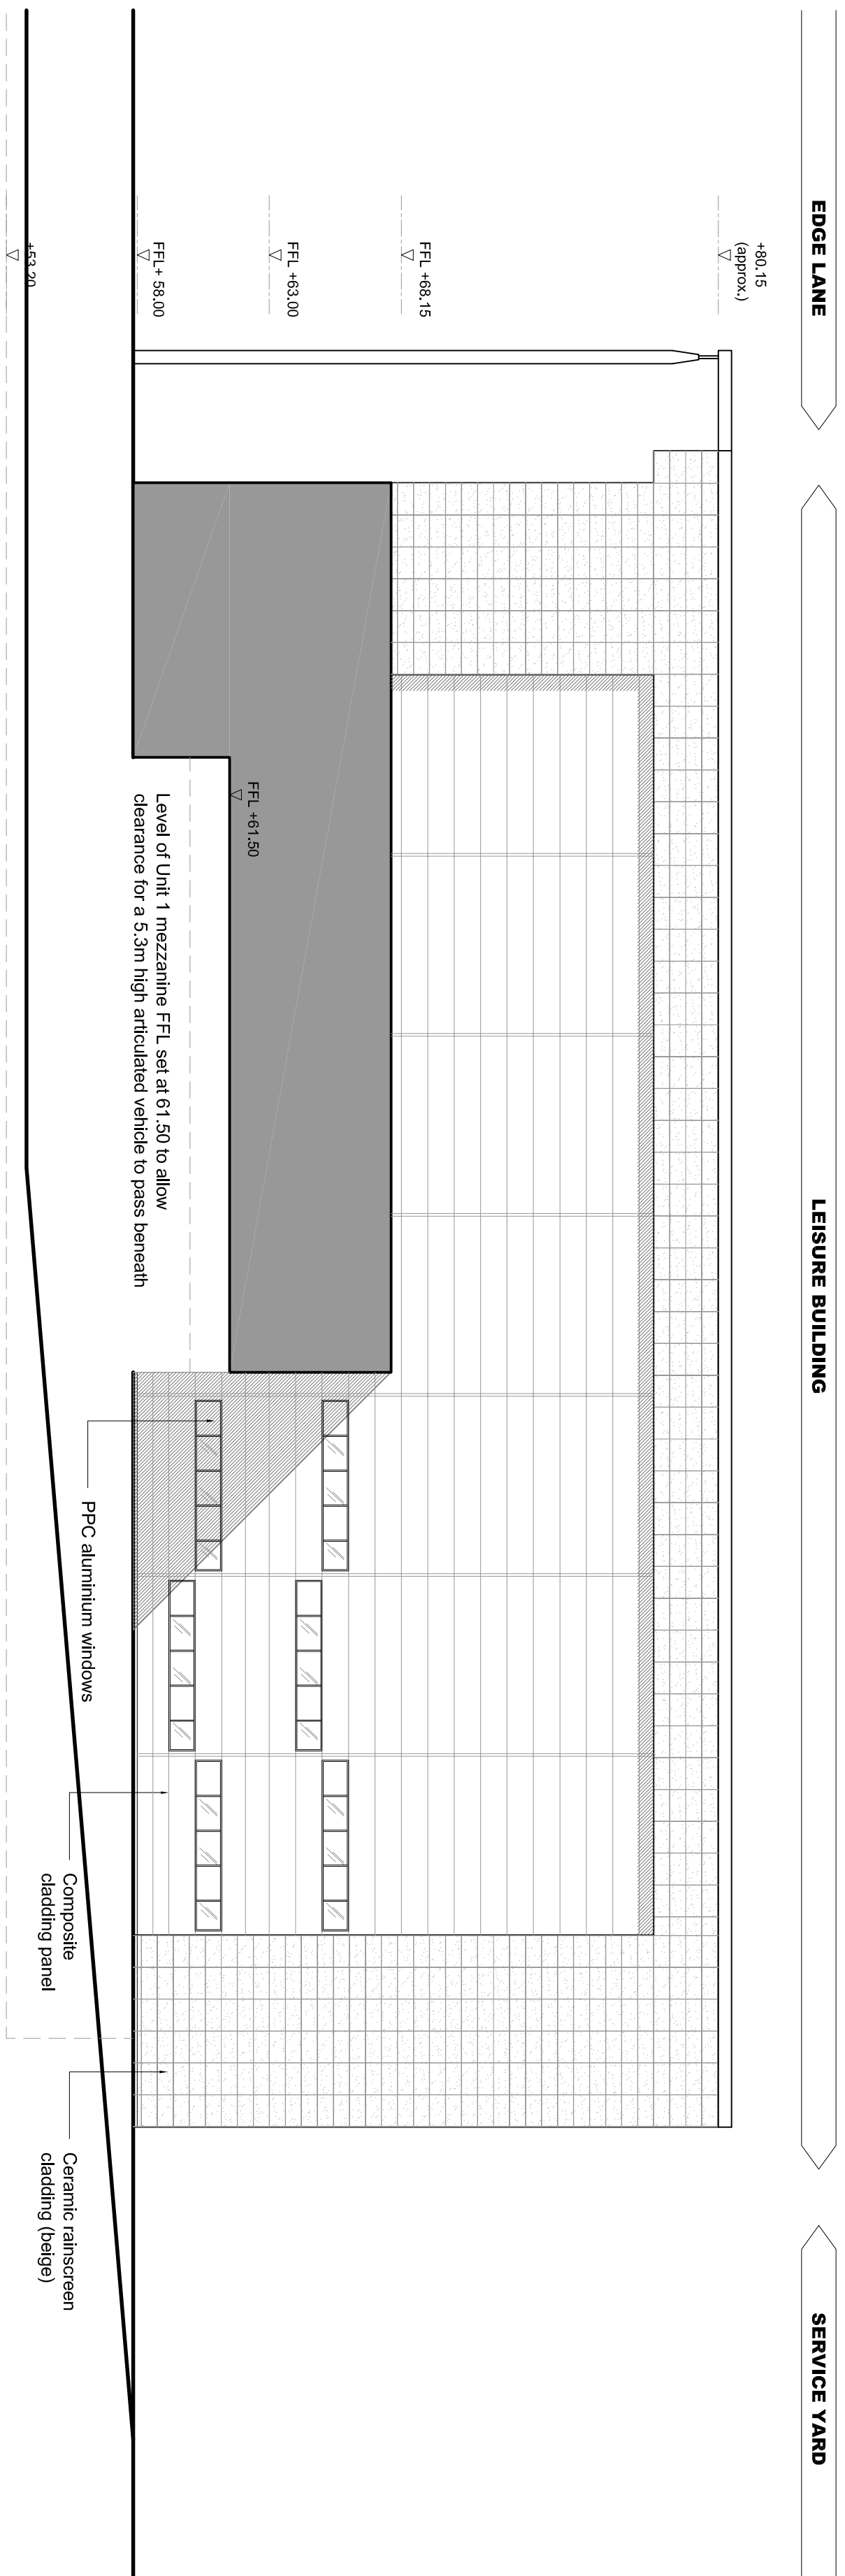

PROPOSED ELEVATION 4

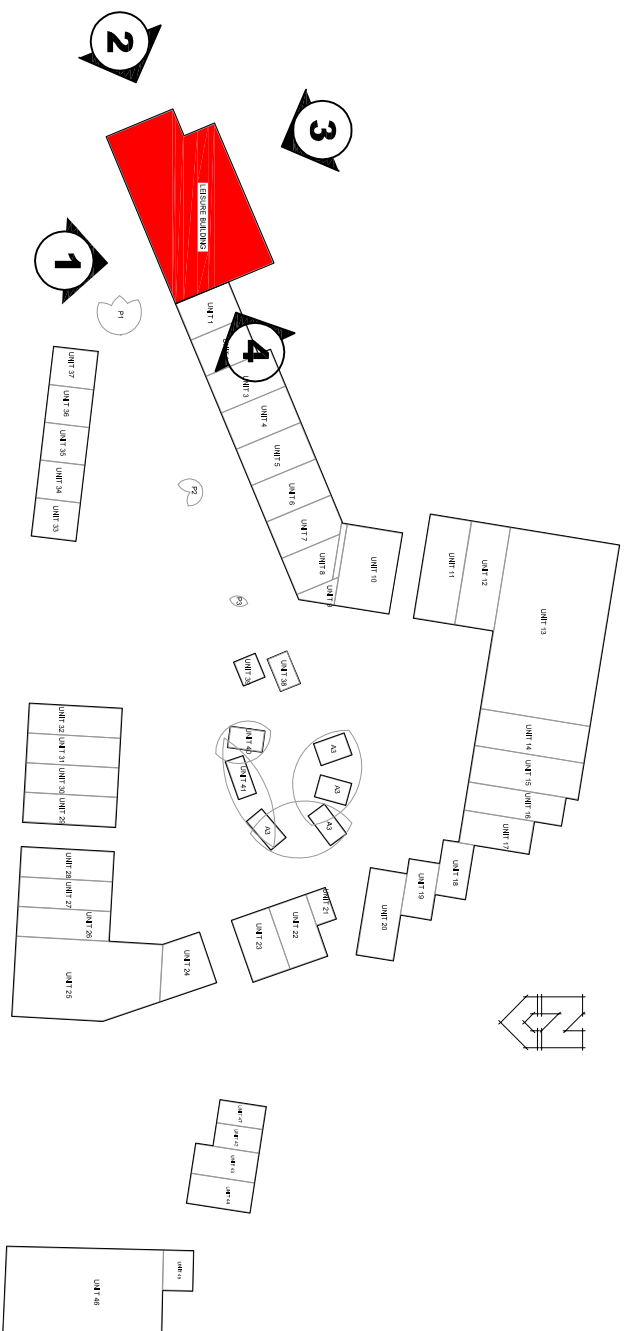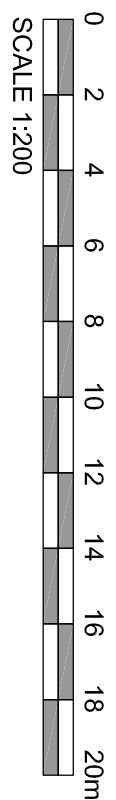

- NOTES
- All dimensions and levels are to be checked on site.
 - Any discrepancies are to be reported to the architect before any work commences.
 - This drawing shall not be used to separate any structure, work or ground from any other part of the site without express written permission from RBX.
 - The overall siting and layout of the building are subject to the approval of the local planning authority and the accuracy of scale drawings of land plans supplied to them.



DATE: 20/09/10
DRAWN: CS
CHECKED: PS

PROJECT: EDGE LANE CENTRAL
LIVERPOOL

CLIENT: DERWENT HOLDINGS LTD

DESIGN: PLANNING
FOR APPROVAL

NEW LEISURE / RETAIL PARK
PROPOSED ELEVATIONS

DATE: 20/09/10
DRAWN: CS
CHECKED: PS