
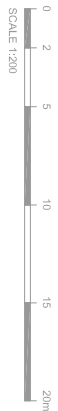
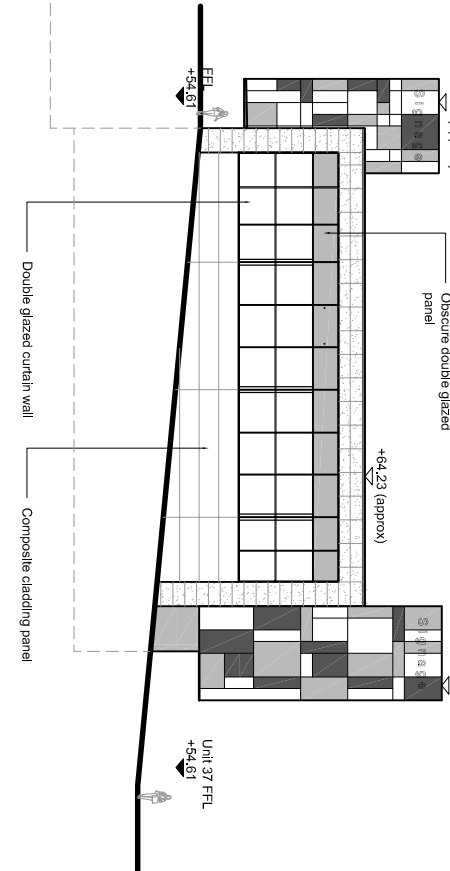
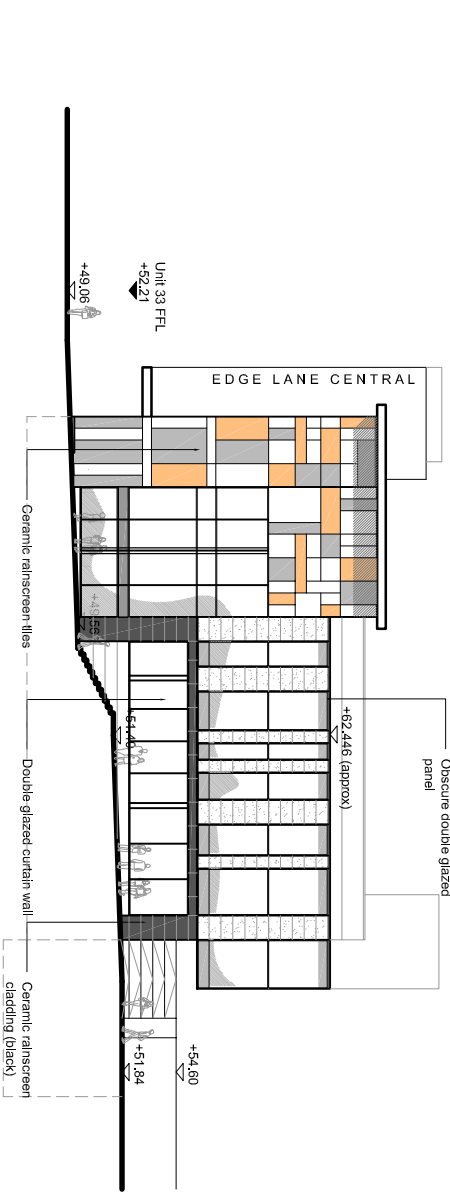
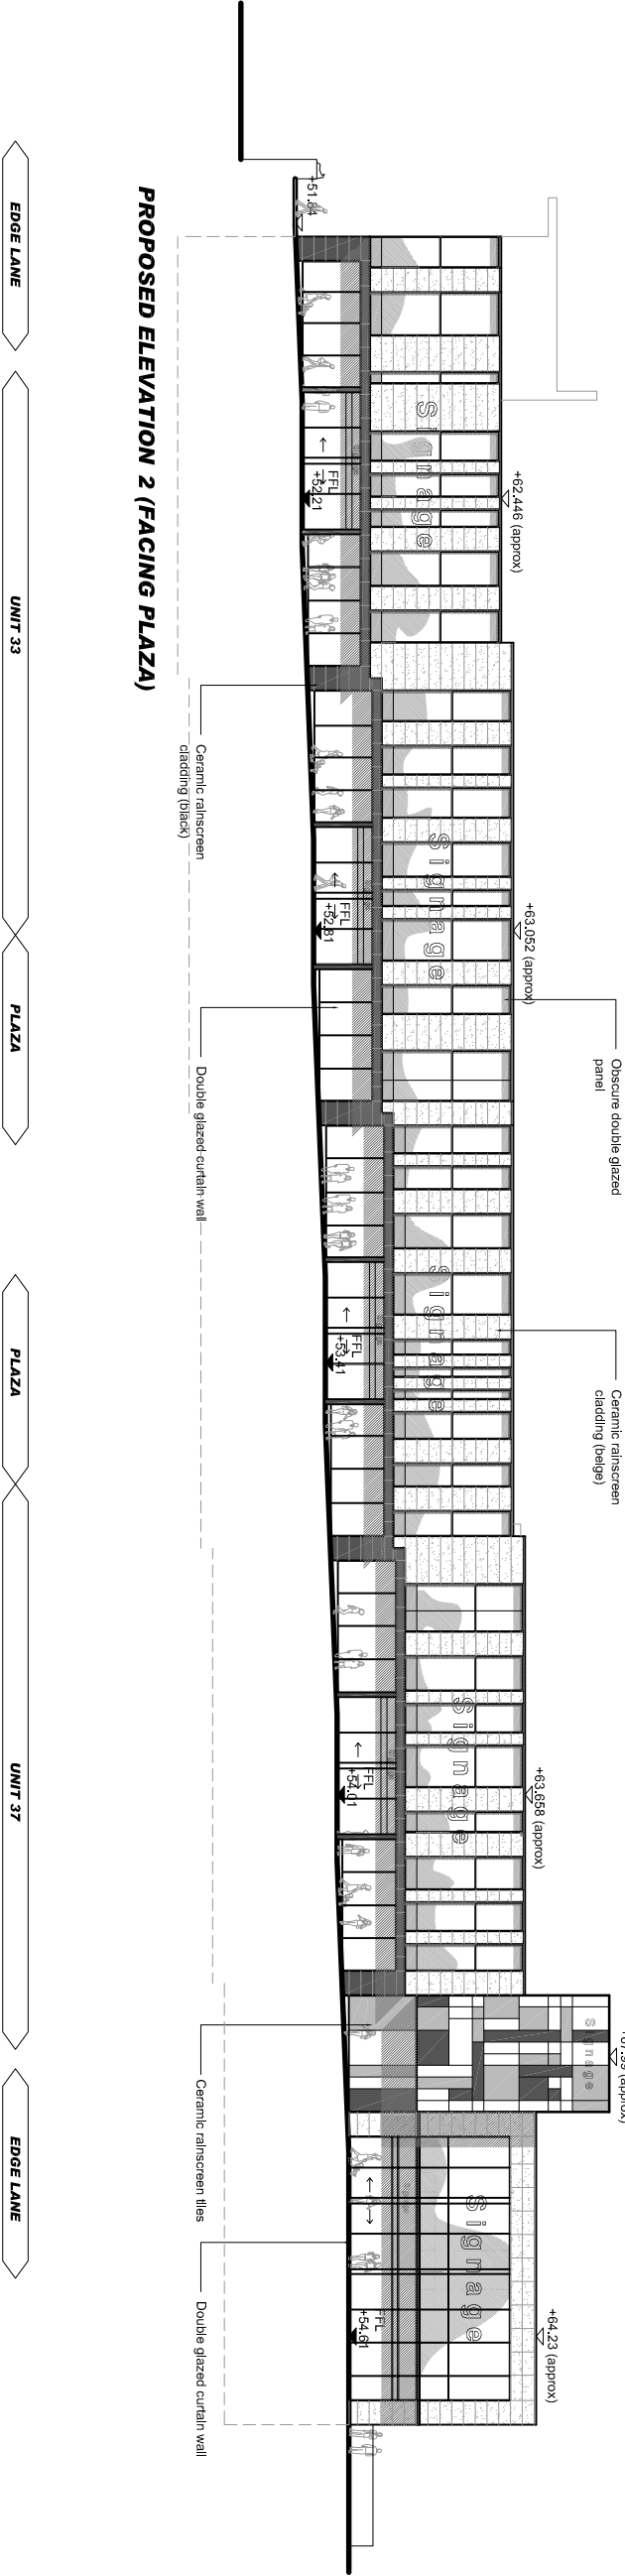
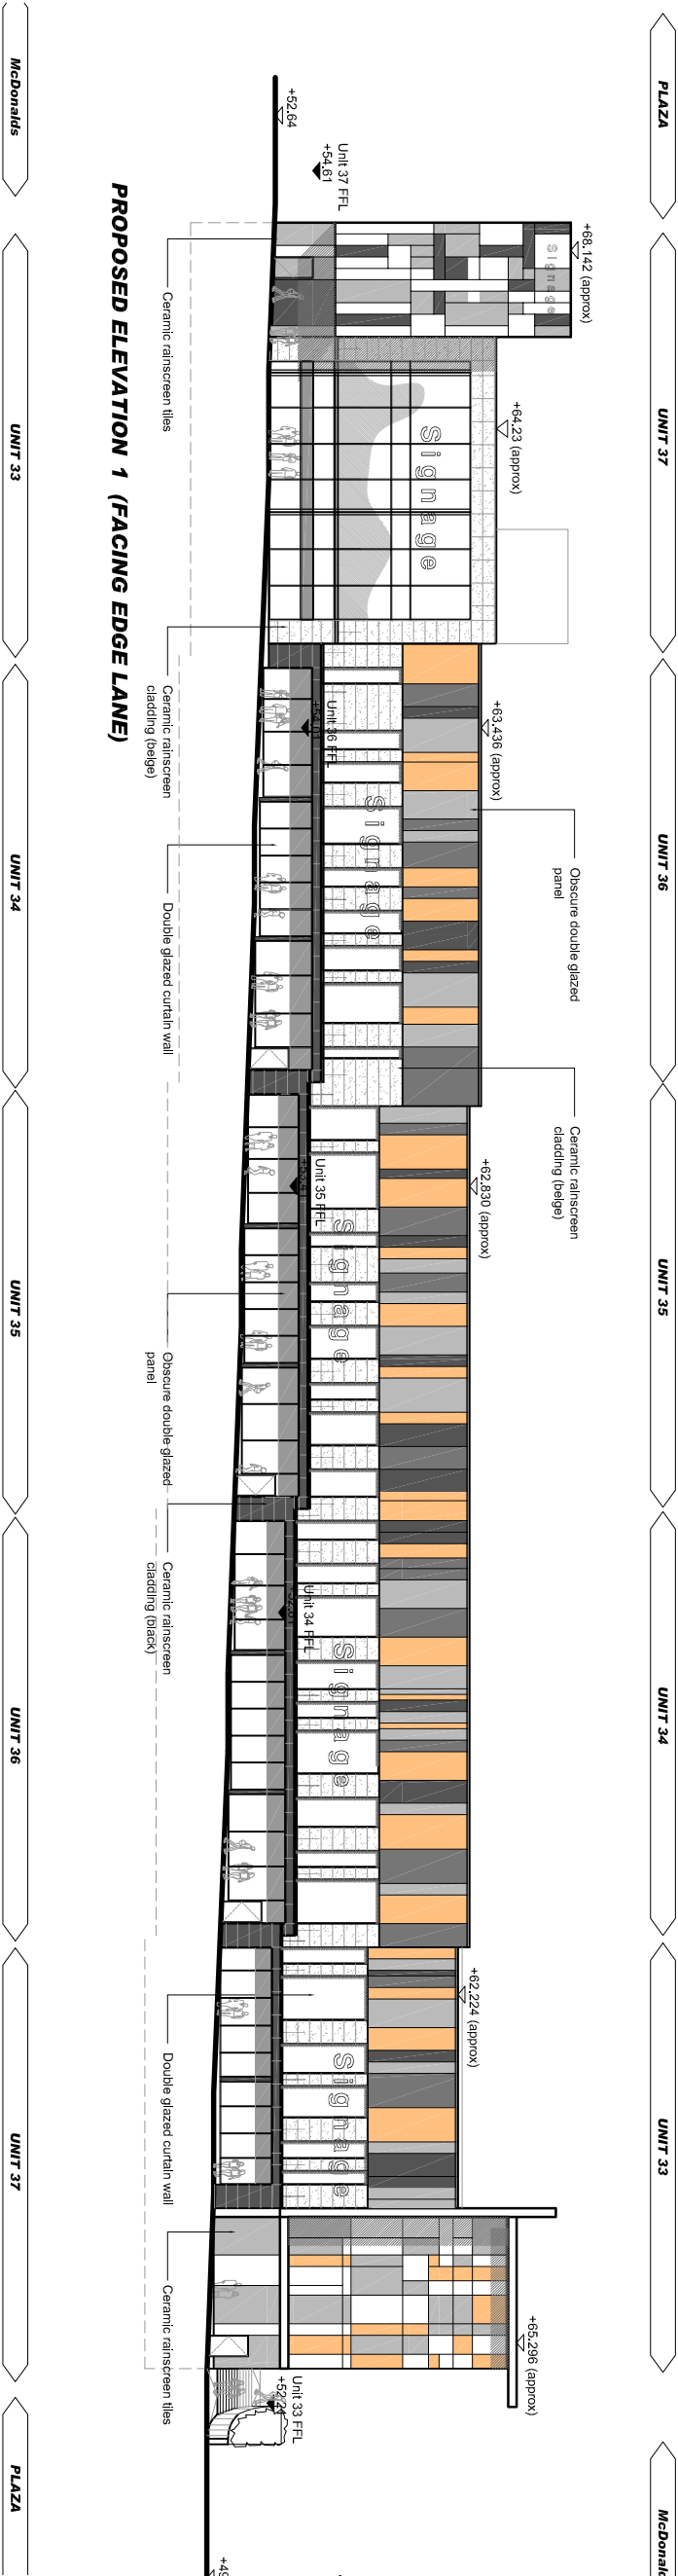


NOTES

- All dimensions and levels are to be checked on site.
- Any discrepancies are to be reported to the architect before any work commences.
- The drawings shall not be scaled to ascertain any dimensions. Work to figured dimensions only.
- This drawing shall not be reproduced without express written permission from AEW.
- The overlay drawings and ownership boundaries are produced using all reasonable endeavours. AEW cannot be responsible for the accuracy or scale discrepancy of base plans supplied to them.

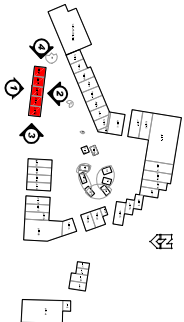

REV	DATE	BY	CHKD
C	03/11/10	RH	Checked
V	30/09/10	CS	RH
B	30/09/10	CS	RH
A	27/08/10	CS	RH

PLANNING

FOR APPROVAL

client: DERWENT HOLDINGS LTD

project: EDGE LANE CENTRAL
LIVERPOOL

drawing title: NEW LEISURE / RETAIL PARK
UNIT 33 TO 37
PROPOSED ELEVATIONS

DATE	BY	CHKD	CS
30/09/10	CS	Checked	RH