

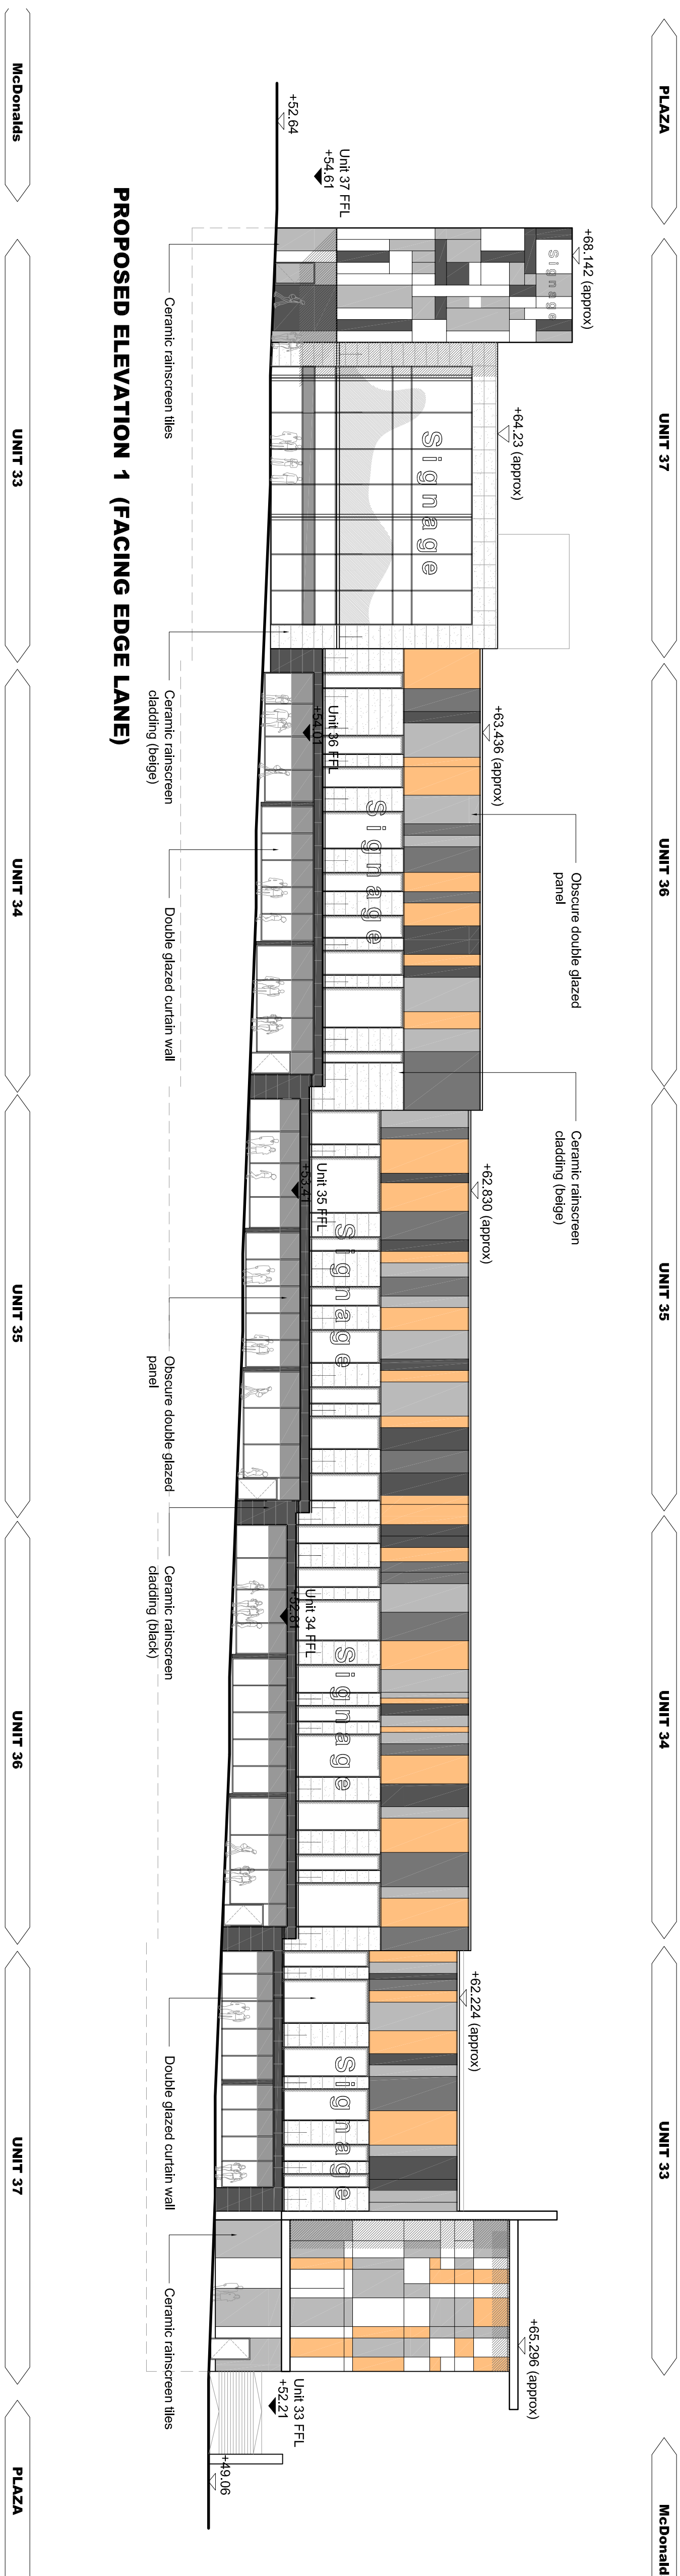


NOTES


- All dimensions and levels are to be checked on site.
- Any discrepancies are to be reported to the architect before any work commences.
- This drawing shall not be scaled to ascertain any dimensions. Work to be figured from only.
- This drawing shall not be reproduced without express written permission from AEW.
- The overlay drawings and ownership boundaries are produced using all reasonable endeavours. AEW cannot be responsible for the accuracy or scale discrepancy of base plans supplied to them.

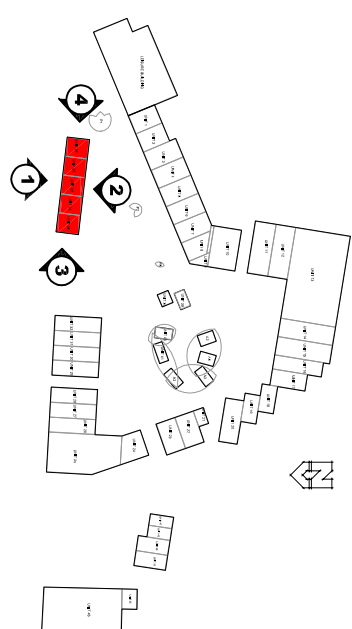


PROPOSED ELEVATION 1 (FACING EDGE LANE)

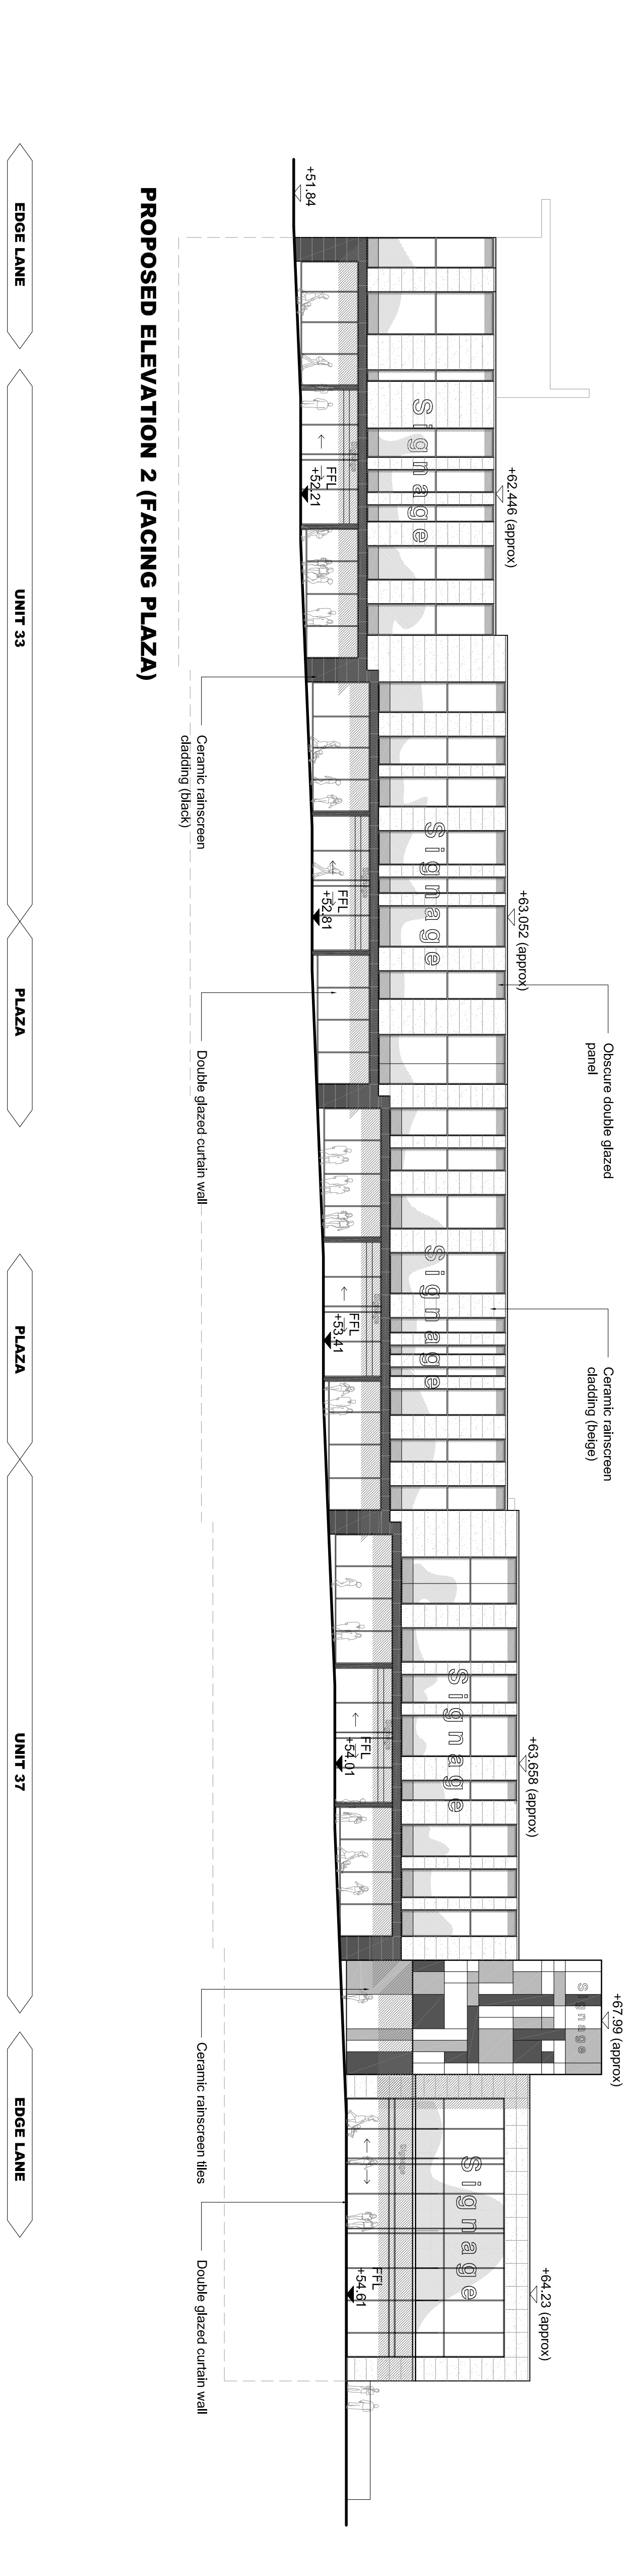


PROPOSED ELEVATION 2 (FACING PLAZA)

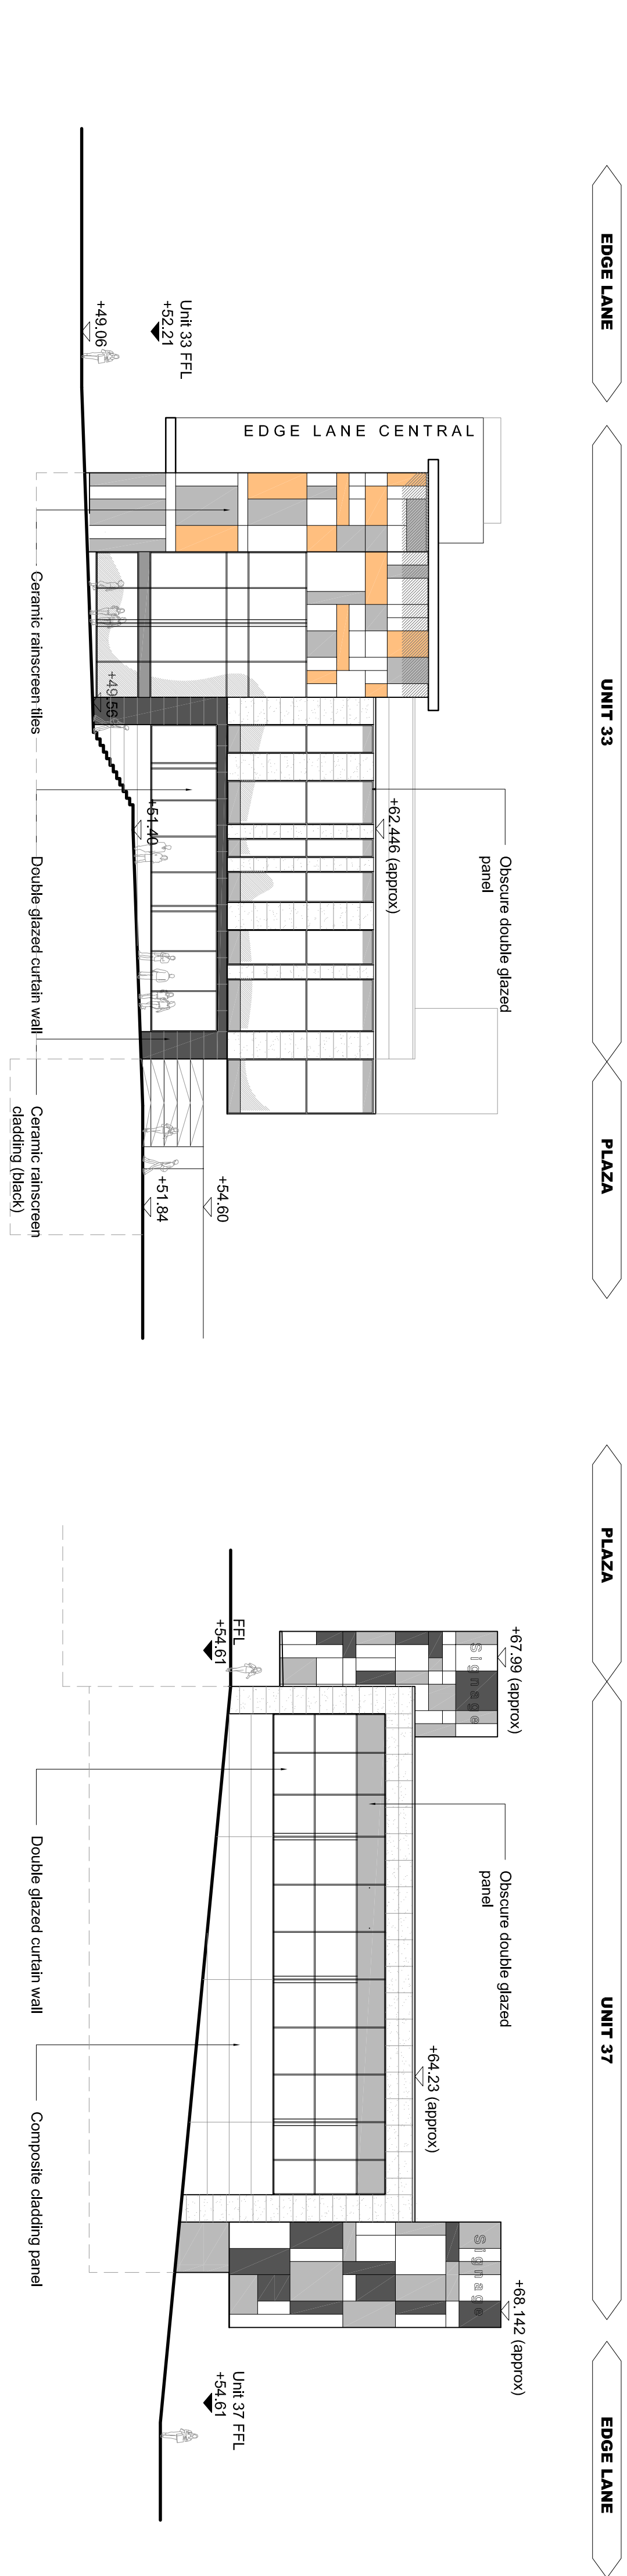

PROPOSED ELEVATION 3 (FACING McDonalds)

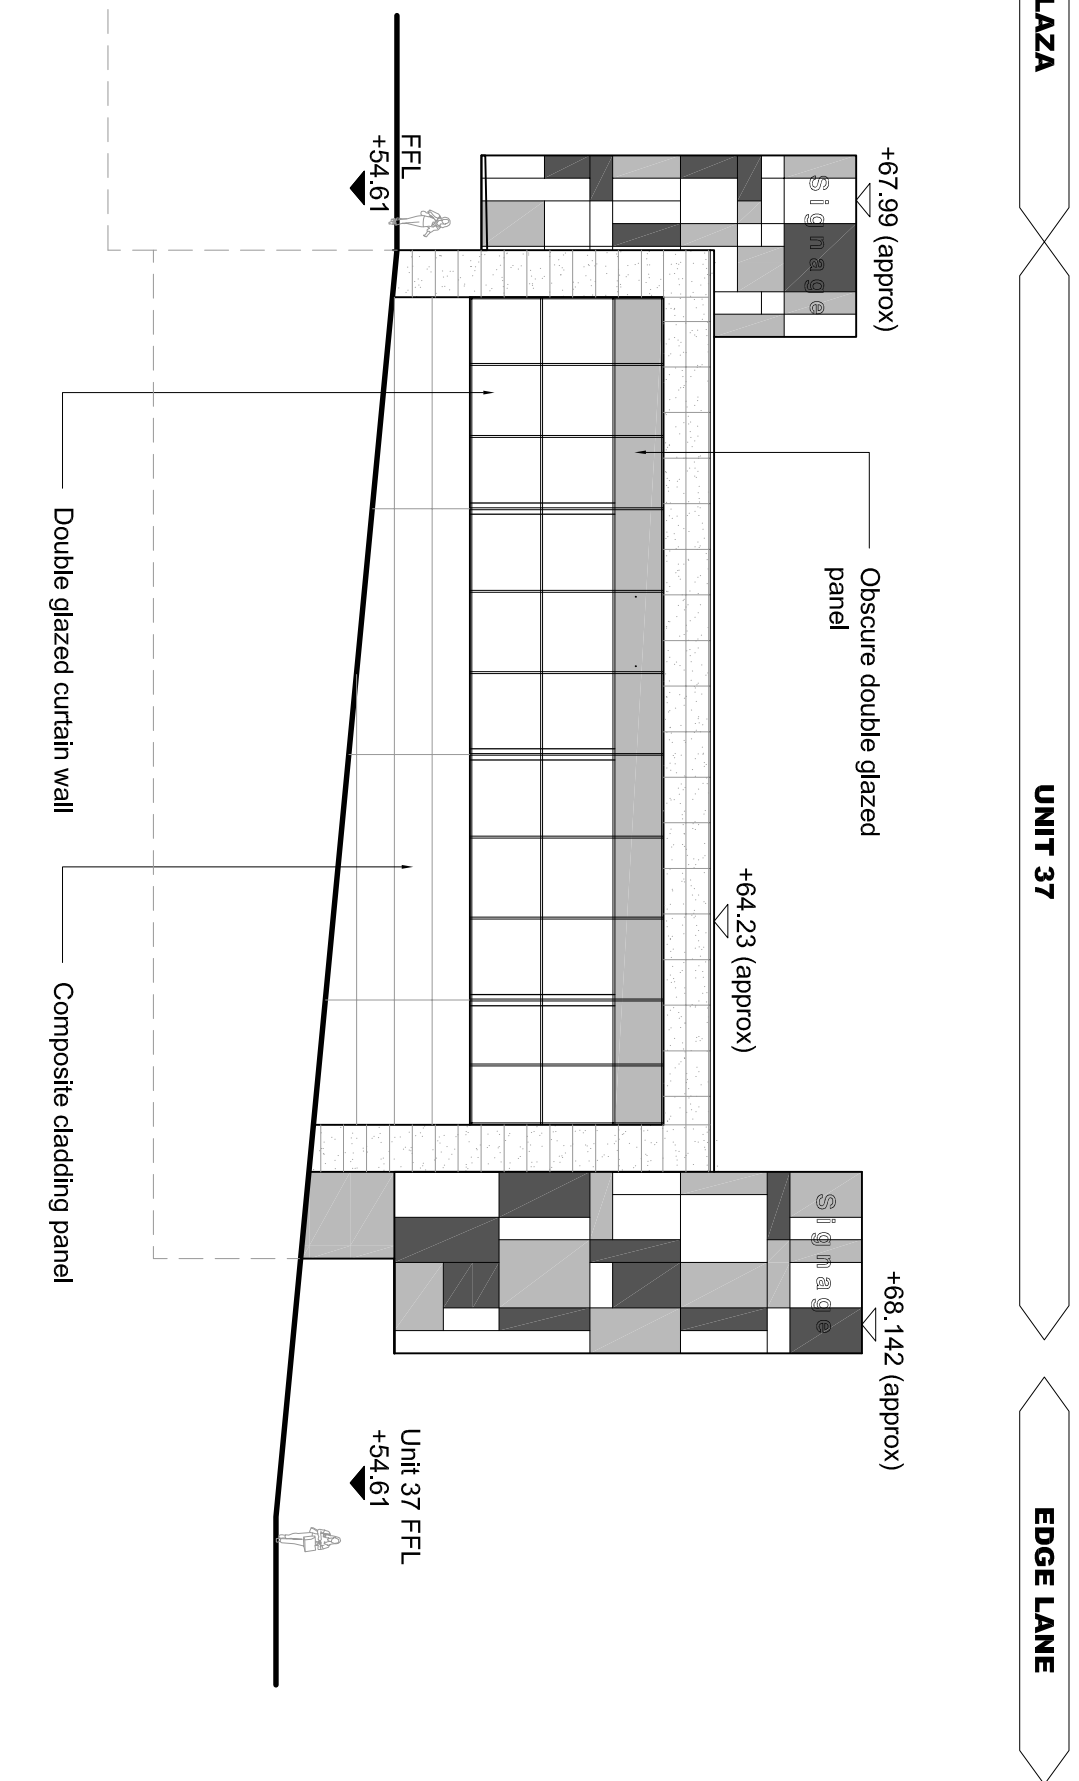

PROPOSED ELEVATION 4 (FACING PLAZA)

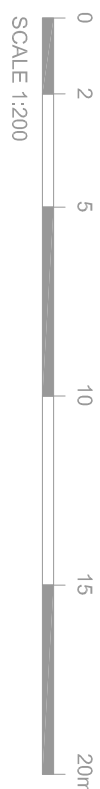

rev	date	drawn	checked
B	30/09/10	CS	RH
General updated			
A	27/09/10	CS	RH

Initial Issue

drawing stage	PLANNING
drawing status	FOR APPROVAL
client	DERWENT HOLDINGS LTD

project
EDGE LANE CENTRAL
LIVERPOOL

drawing title

**NEW LEISURE / RETAIL PARK
UNIT 33 TO 37
PROPOSED ELEVATIONS**