



NOTES


- All dimensions and levels are to be checked on site.
- Any discrepancies are to be reported to the architect before any work commences.
- The drawings shall not be scaled to ascertain any dimensions. Work to figured dimensions only.
- This drawing shall not be reproduced without express written permission from AEW.
- The overlay drawings and ownership boundaries are produced using all reasonable endeavours. AEW cannot be responsible for the accuracy or scale discrepancy of base plans supplied to them.

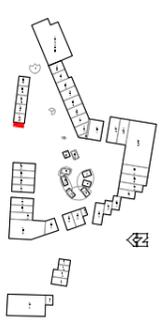

SCALE 1:200

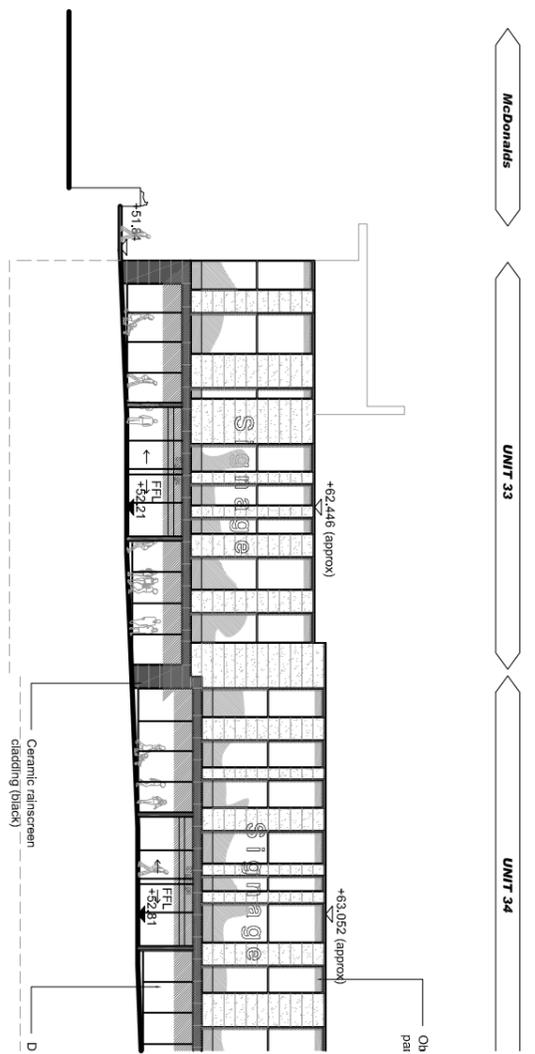

SCALE 1:200

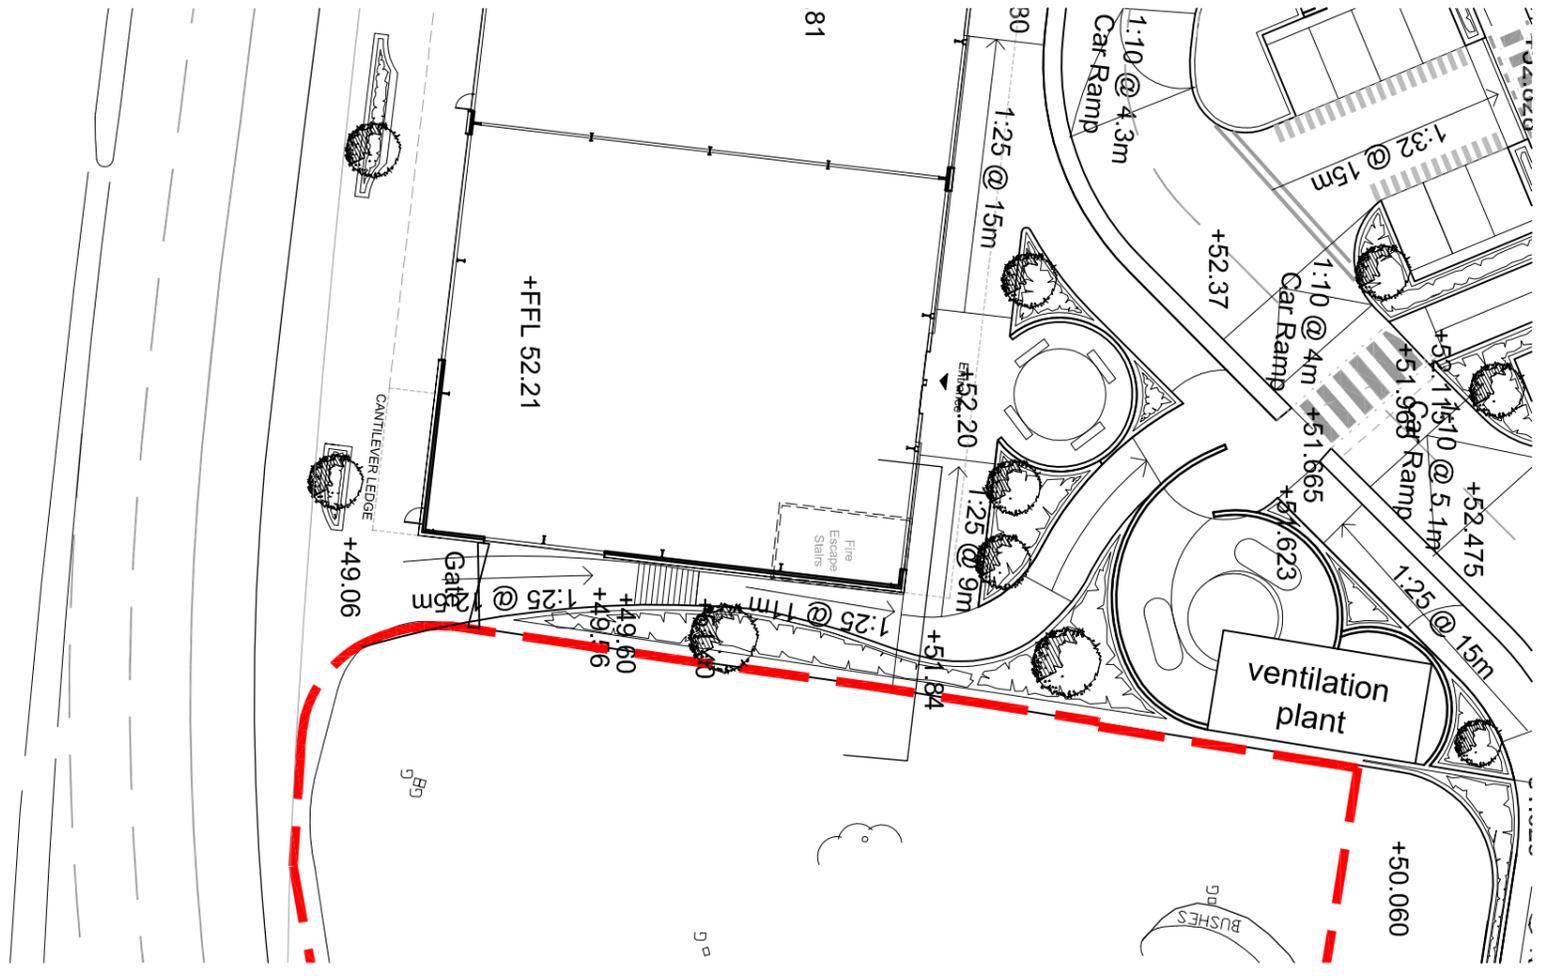

SCALE 1:200



no	date	drawn	checked
A	03/11/10	RH	
Initial Issue			
drawing stage	PLANNING		
drawing status	FOR APPROVAL		
client	DERWENT HOLDINGS LTD		
project	EDGE LANE CENTRAL LIVERPOOL		
drawing title	NEW LEISURE / RETAIL PARK UNIT 33 TO 37 PROPOSED SECTIONS		
date	03/11/10	drawn	RH
scale	various @ A1	checked	RH