


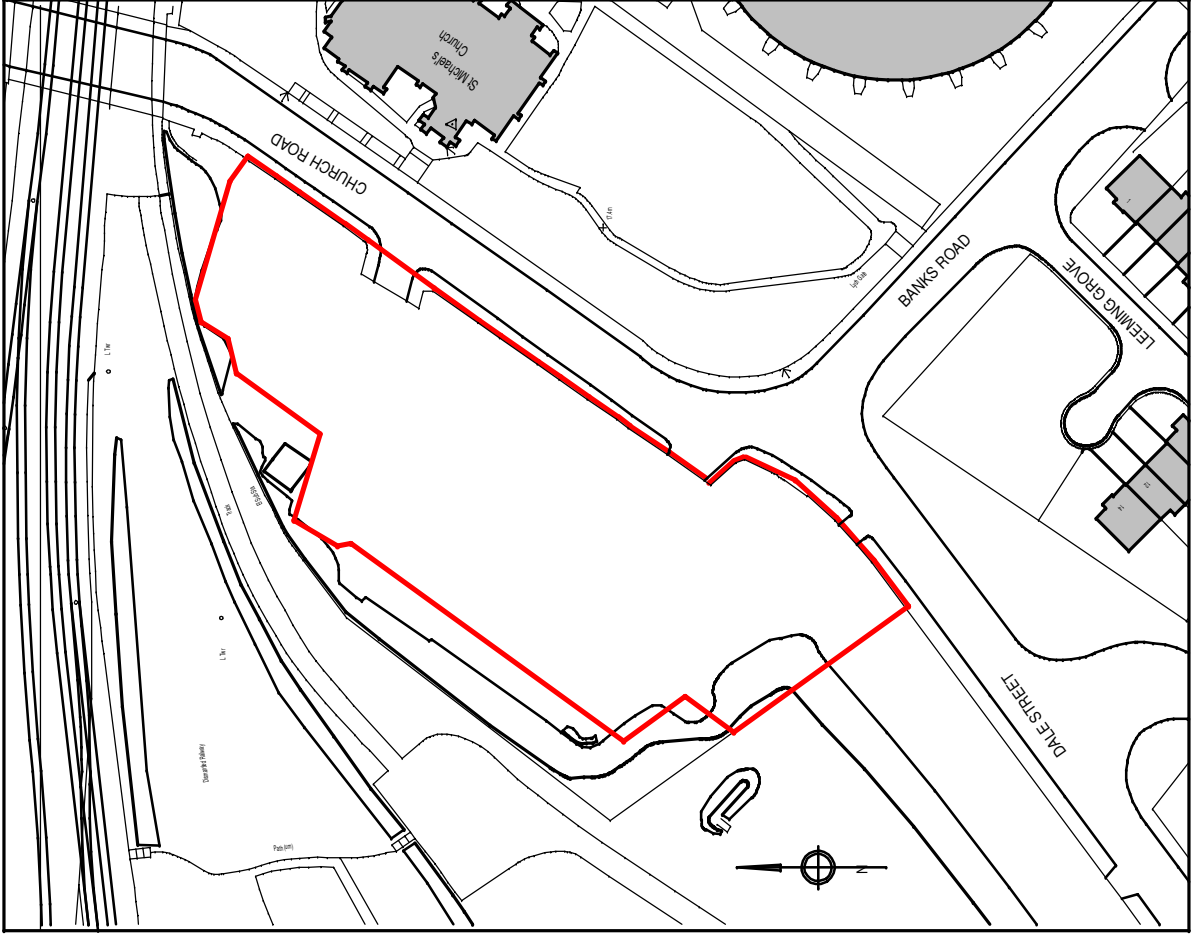

LOCATION PLAN

Scale 1:1250

nicol thomas

Client:	LOVELL PARTNERSHIP		
Job:	Railway Street, Garston		
Drawing title:	LOCATION PLAN		
Drawing Number: (job number)	M3818.L3	Revision:	
Scale:	1:1250 @ A4		
Date:	June 2015		
Drawn by/checked by:	S		