


**FIGURED DIMENSIONS ONLY TO BE USED**

- NOTES:**
1. This drawing is to be read in conjunction with all other drawings and specifications.
  2. Do not scale off this drawing. Written dimensions to be taken only.
  3. Any discrepancies found between this drawing and other drawings and specifications in the construction documents must be referred to the architect.
  4. This drawing must not be copied in whole or in part without prior written consent of Optimised Environments Ltd.

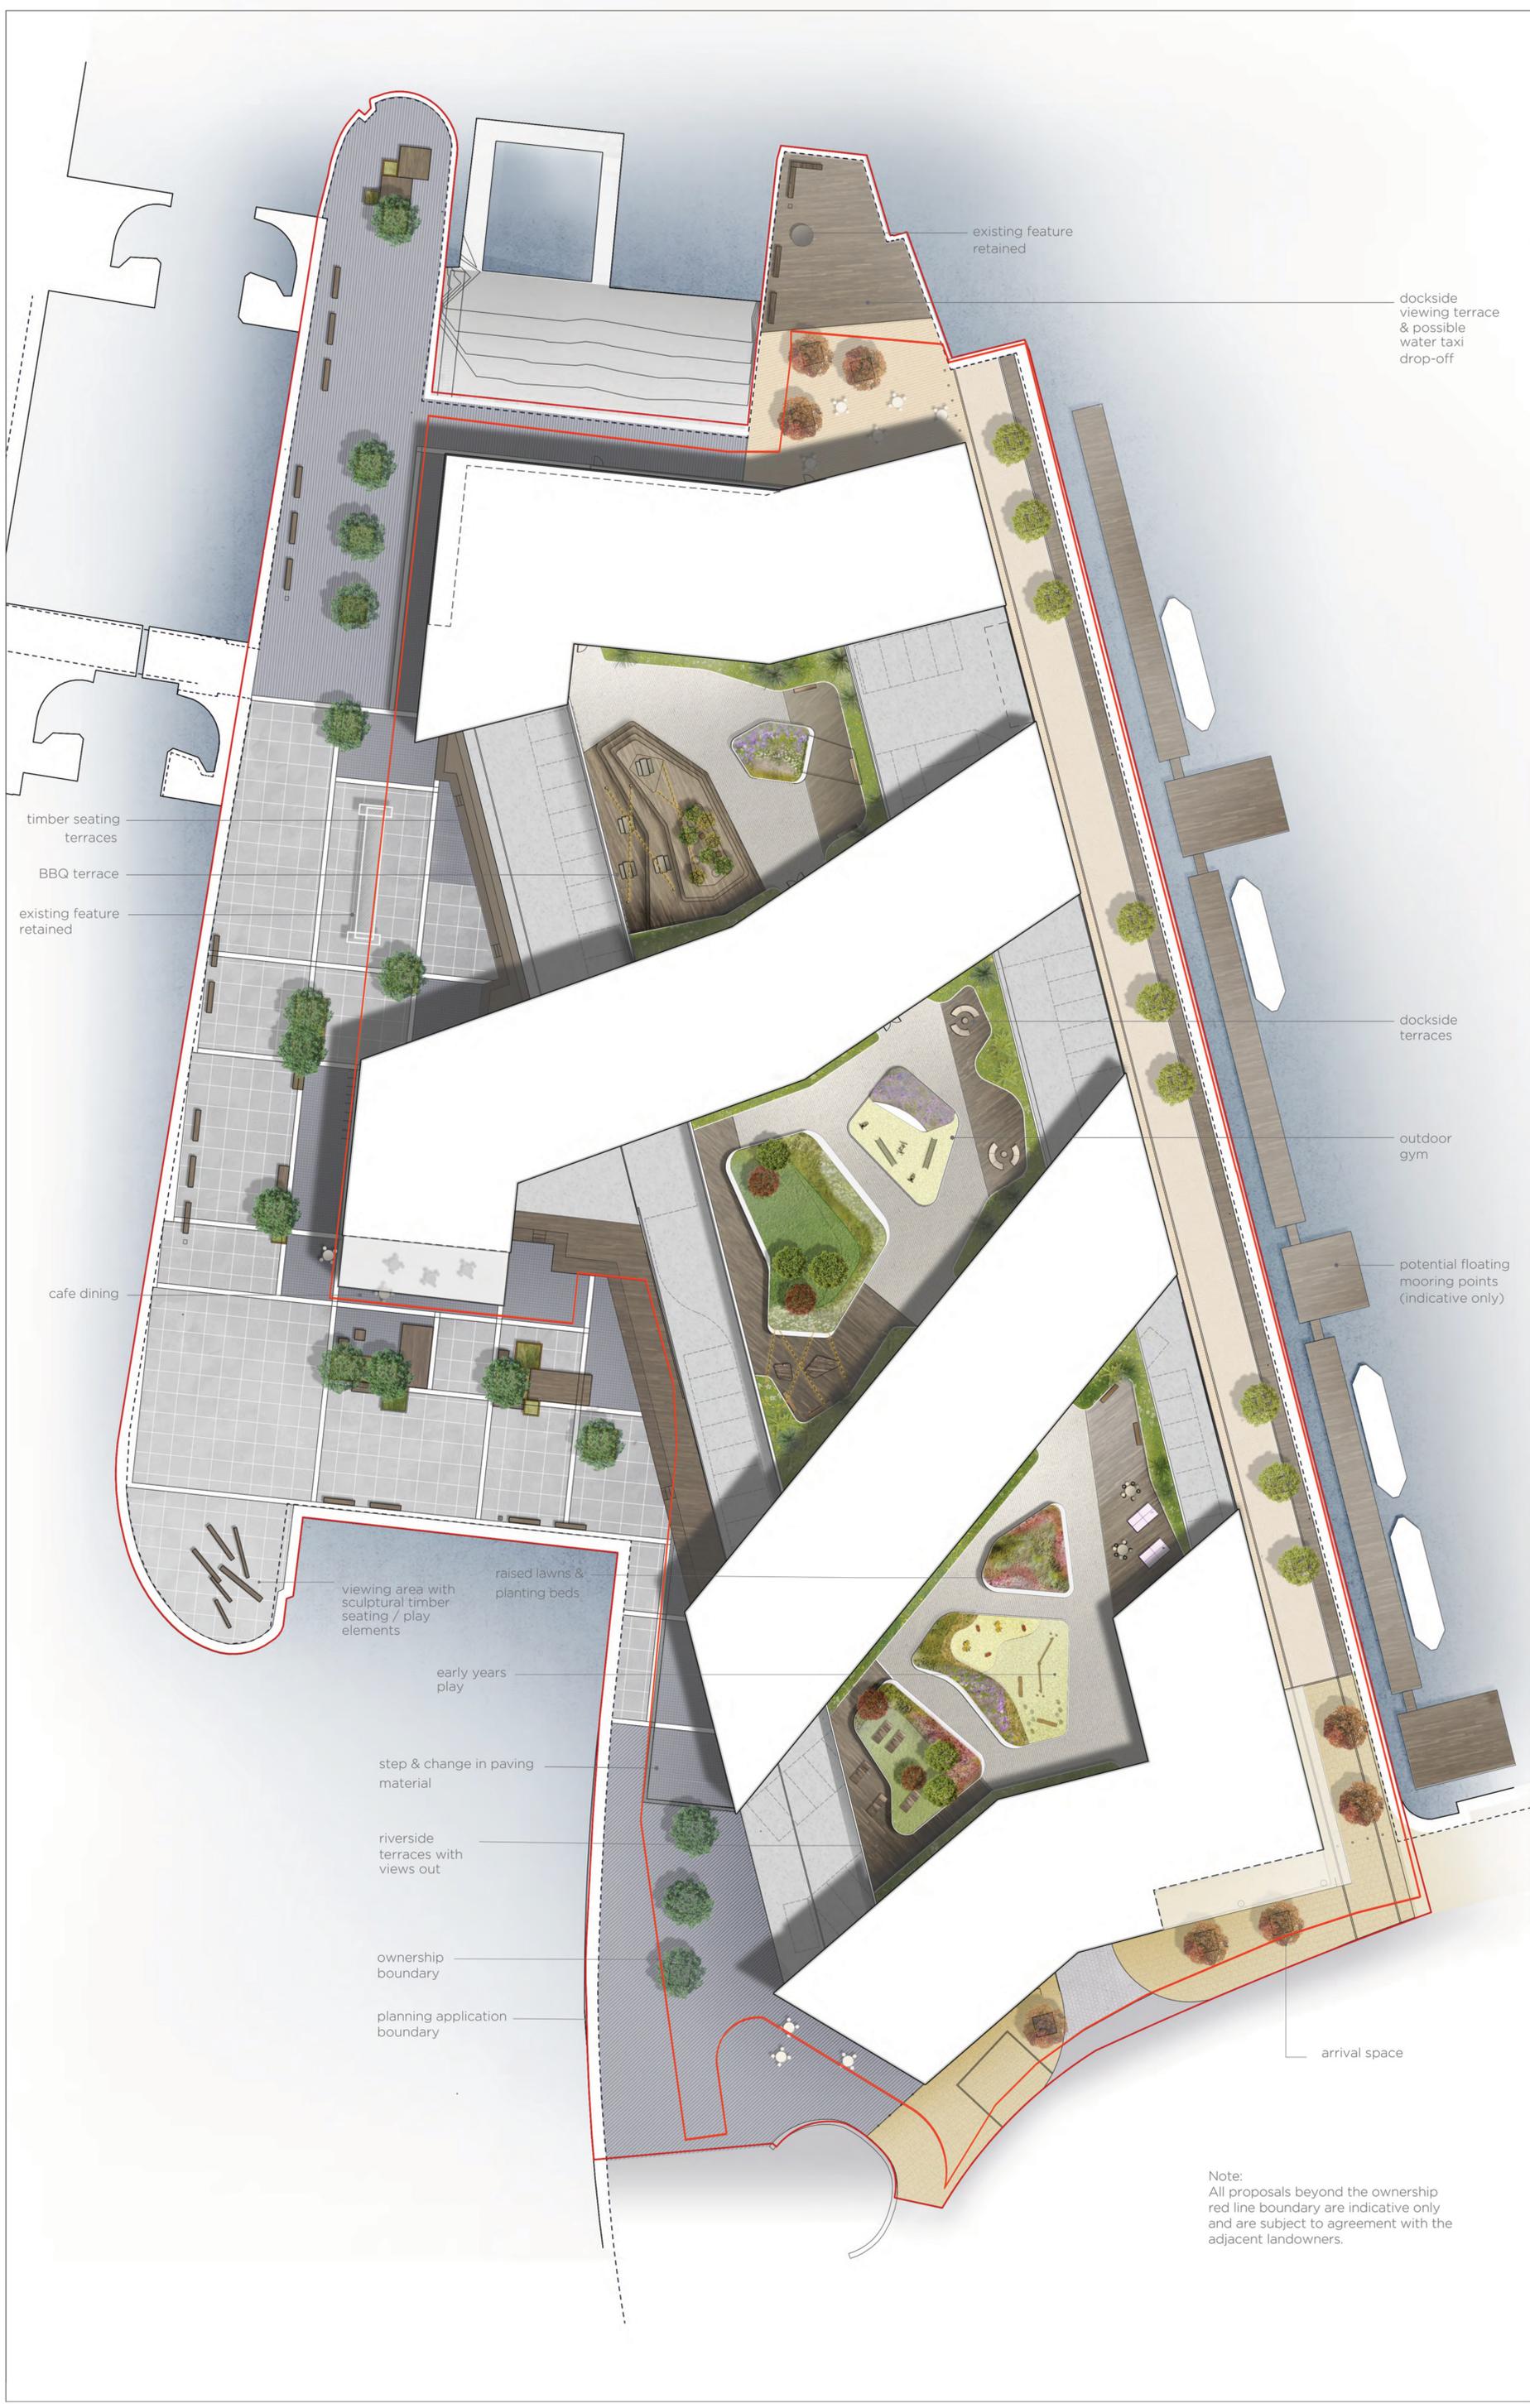

Issue	Revision	Initial	Date
A	Terraces Revised Application Boundary added	CM	15.06.18



**EDINBURGH** 2nd Floor | Quayside Two | 2 Lion Square | Edinburgh | EH3 6JL  
 0131 221 8811 | [www.optimisedenvironments.com](http://www.optimisedenvironments.com)

**MANCHESTER** 15-16 Store Street | Manchester | M4 1JZ  
 0161 275 1111 | [www.optimisedenvironments.com](http://www.optimisedenvironments.com)

**LONDON** 100 Tottenham Court Road | London | EC2P 2JF  
 020 7461 4000 | [www.optimisedenvironments.com](http://www.optimisedenvironments.com)

Client:	<b>MARO DEVELOPMENTS</b>
Project:	<b>BRUNSWICK QUAY LIVERPOOL</b>
Drawing Title:	<b>ILLUSTRATIVE MASTERPLAN</b>
Status:	PLANNING
Scale:	1:200 @ A0 Date: 01.05.2018
By:	CM Checked AW Approved AW
Dwg. No:	<b>M80089-101</b>
Rev:	<b>A</b>

Note:  
 All proposals beyond the ownership red line boundary are indicative only and are subject to agreement with the adjacent landowners.