




Scale @ 1 : 200

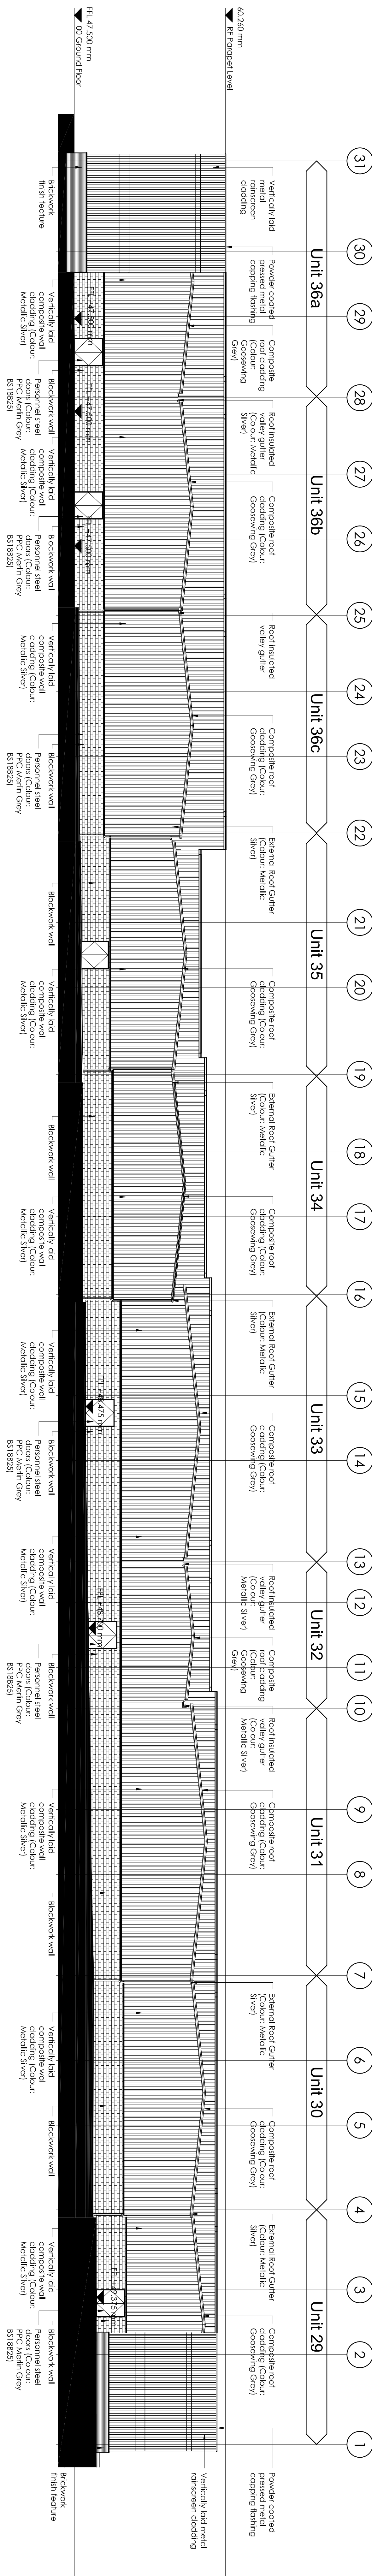

Scale @ 1 : 200

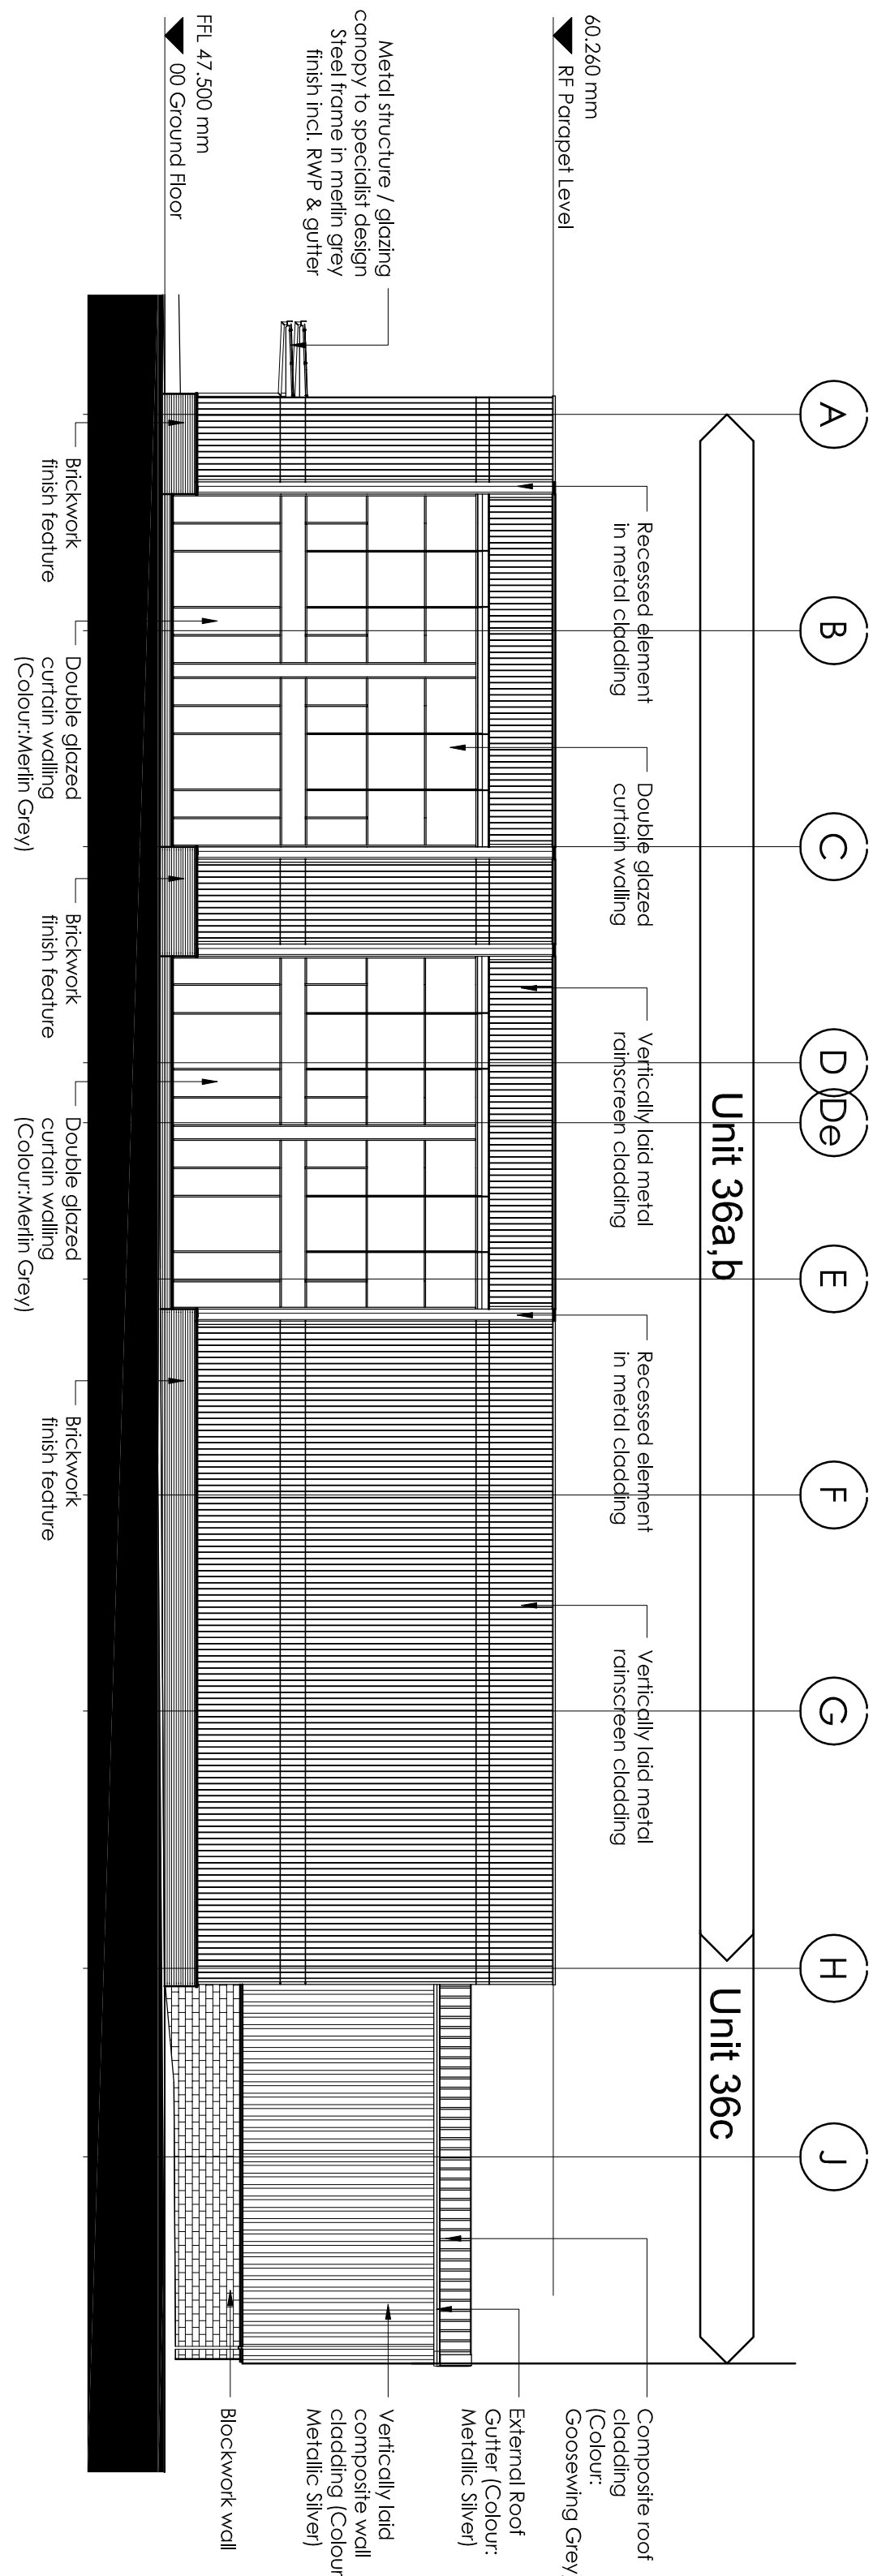

Scale @ 1:200

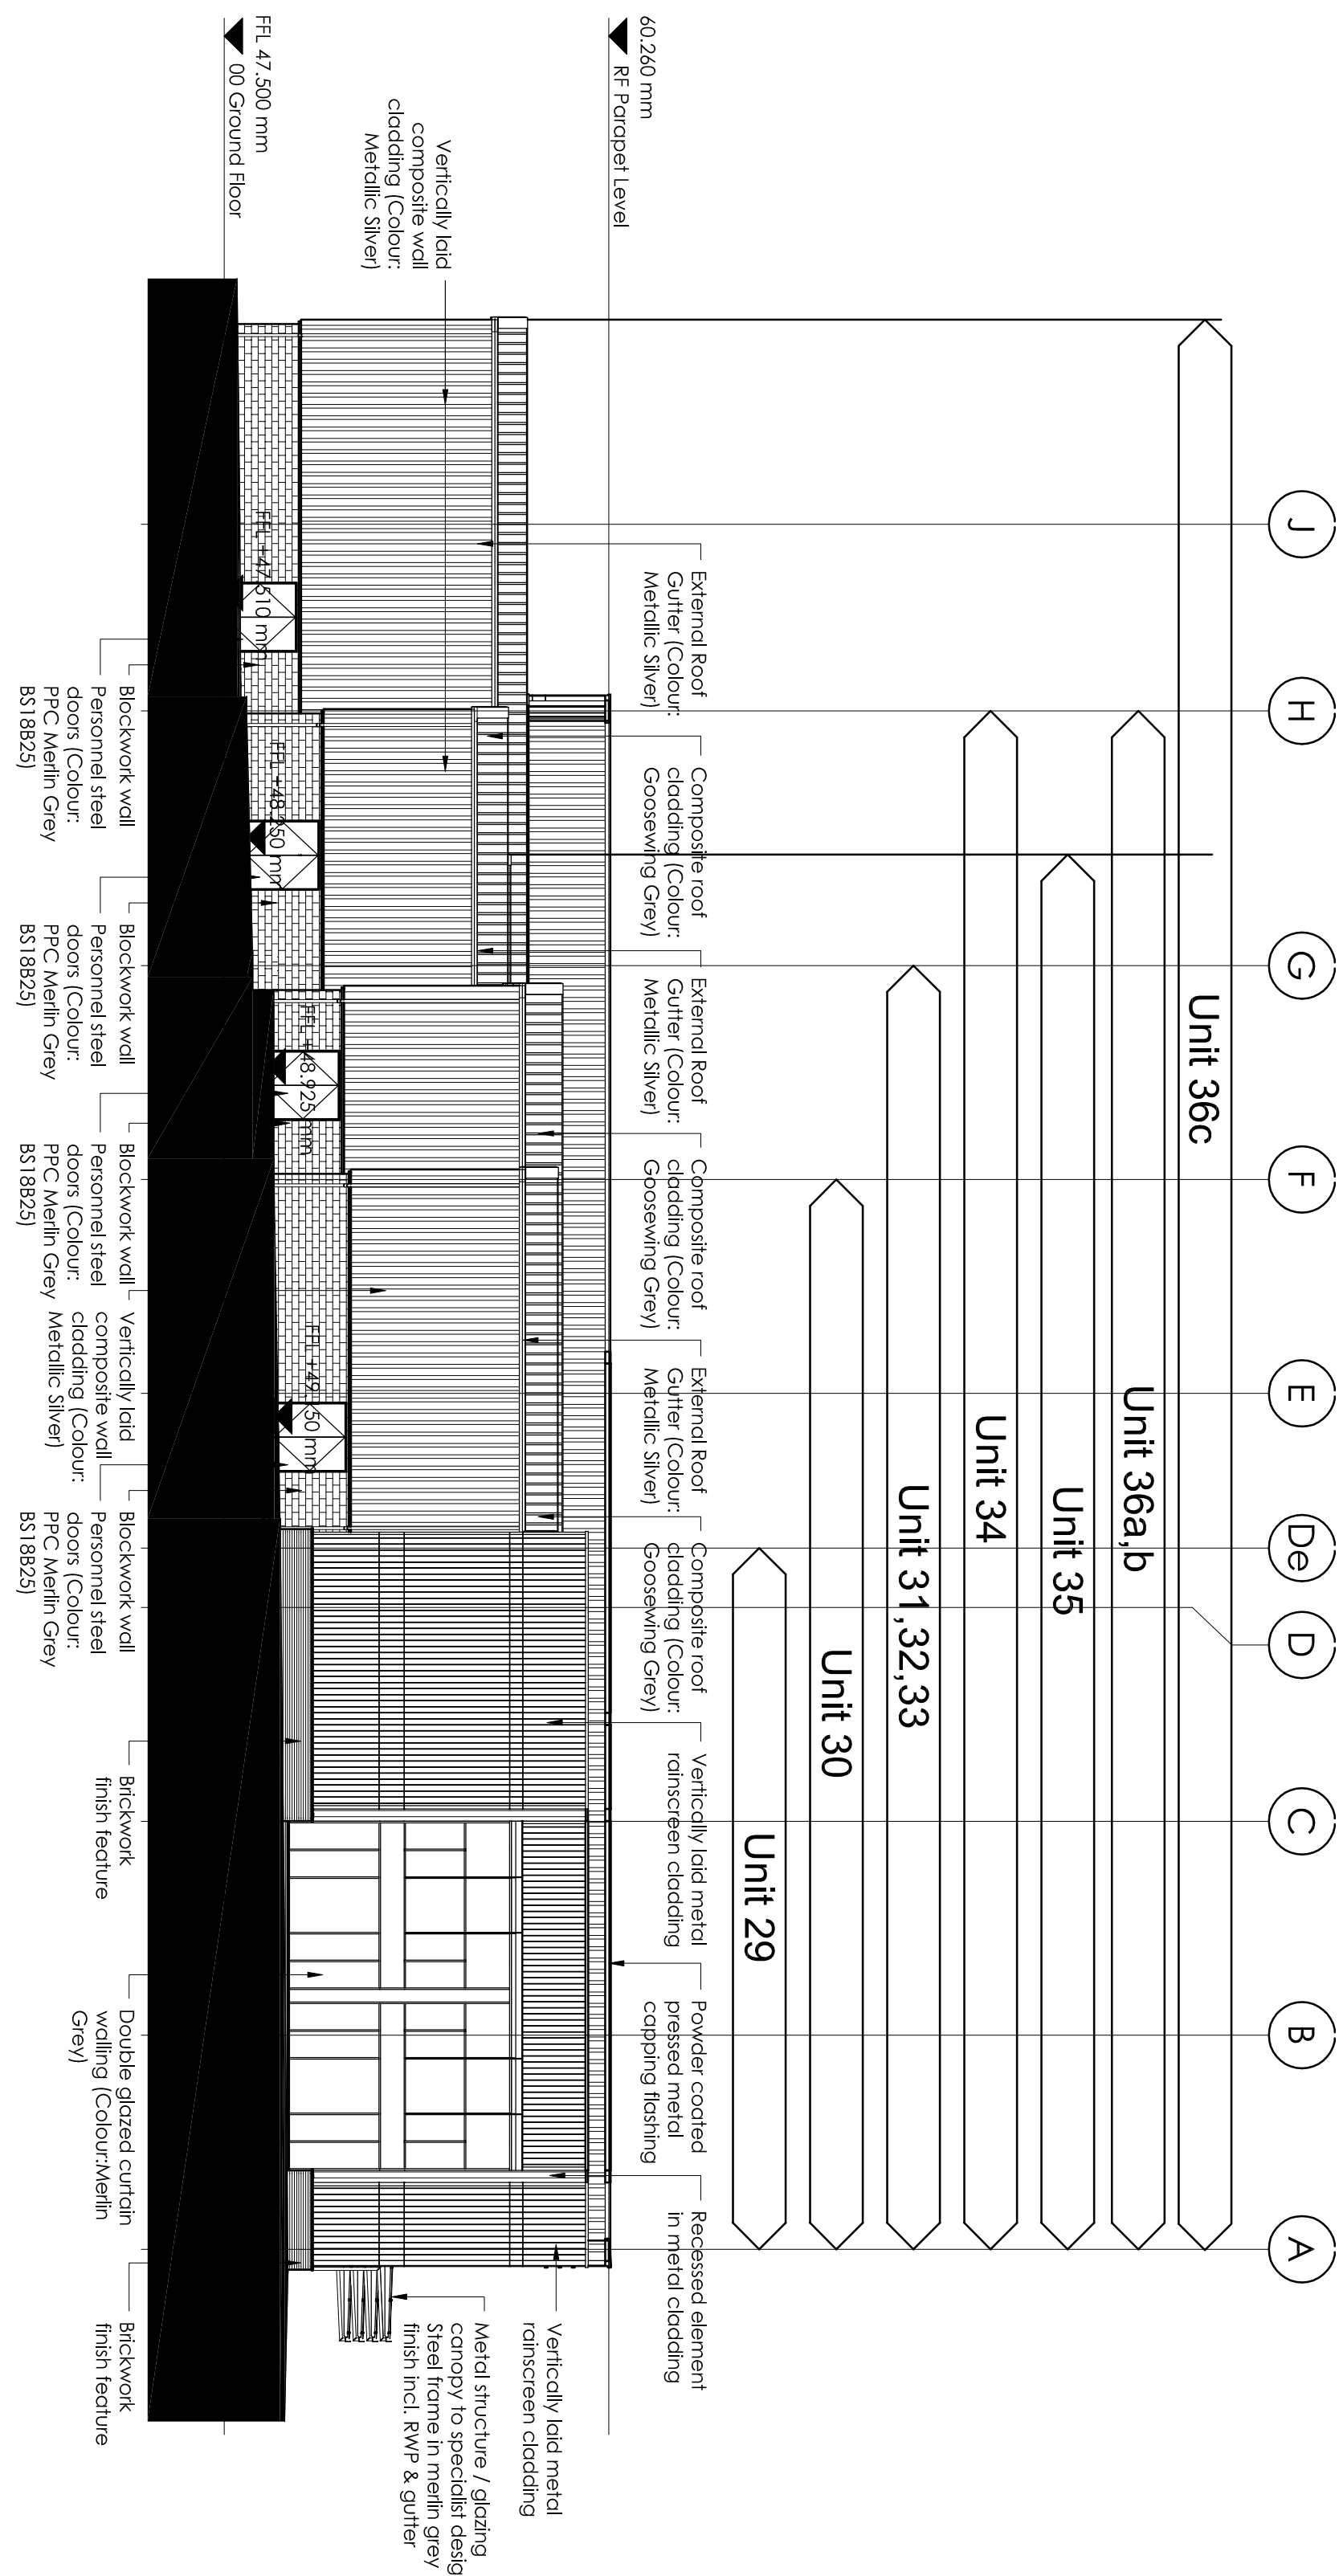

Scale 1:200

P3	04/09/16	AT	RH
P2	24/06/16	AT	RH
P1	AT	RH	
REV	DATE	DESCRIPTION	CHANGED BY
STATUS	PURPOSE OF THE	FOR INFORMATION	
52			
development	Planning		
date			