



Key Plan

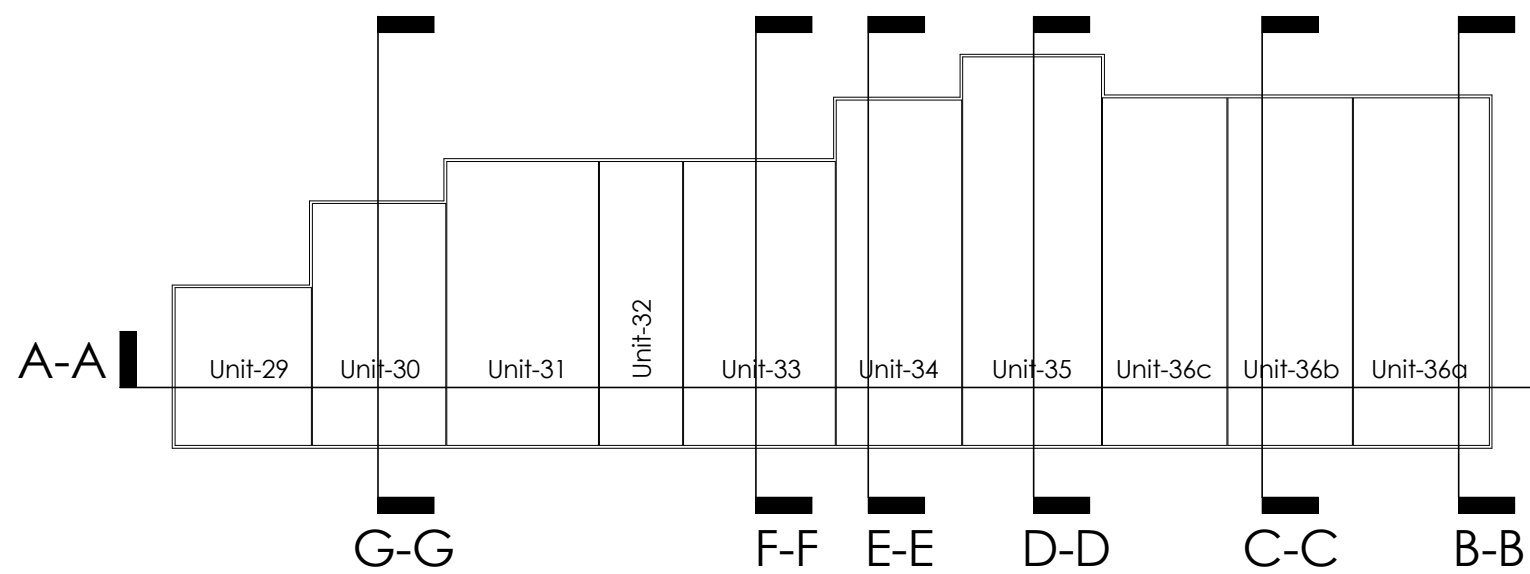


NOTES

- All dimensions and levels are to be checked on site.
- Any discrepancies are to be reported to the architect before any work commences.
- This drawing shall not be scaled to ascertain any dimensions. Work to figured dimensions only.
- This drawing shall not be reproduced without express written permission from AEW.
- This drawing and its ownership boundaries are produced using all reasonable endeavours. AEW cannot be responsible for the accuracy or scale discrepancy of base plans supplied to them.


This drawing contains the following model files -  
M8565-AEW-B1-XX-M3-A (P3.0) [02]

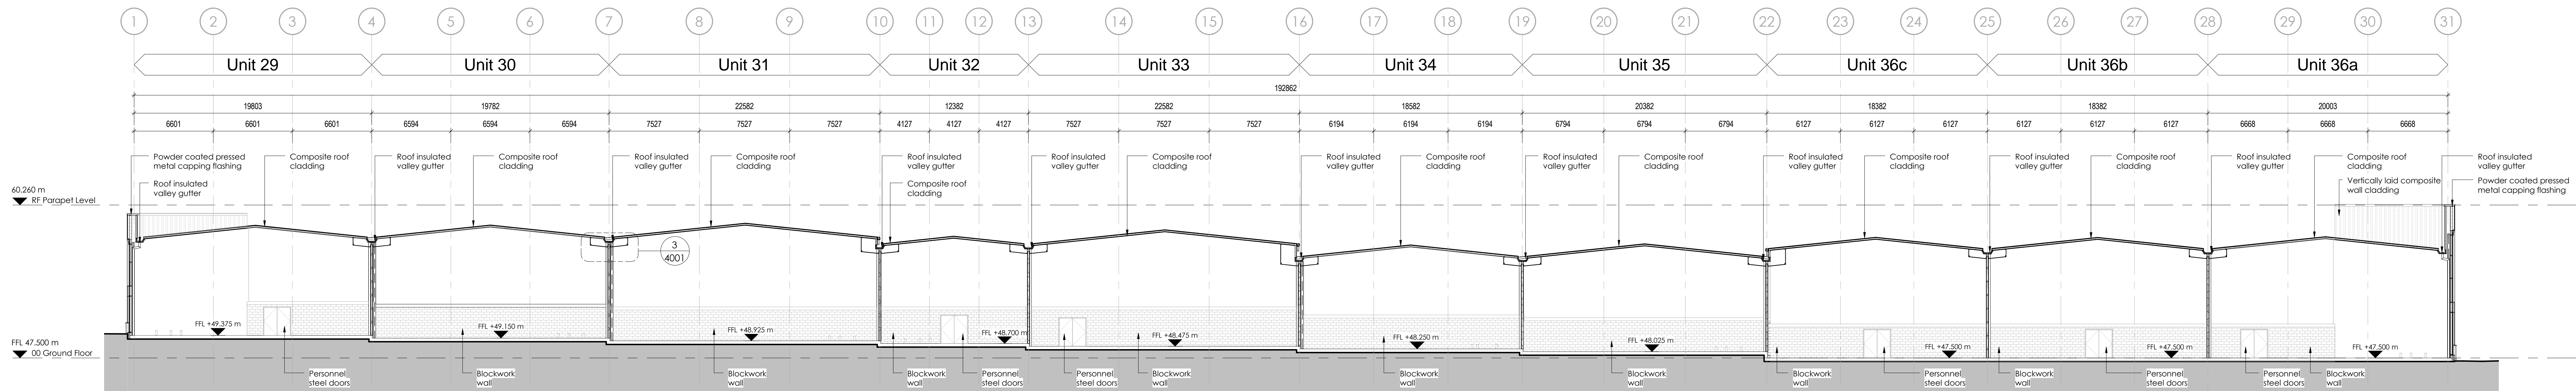


1 GA Section AA  
Scale @ 1 : 200

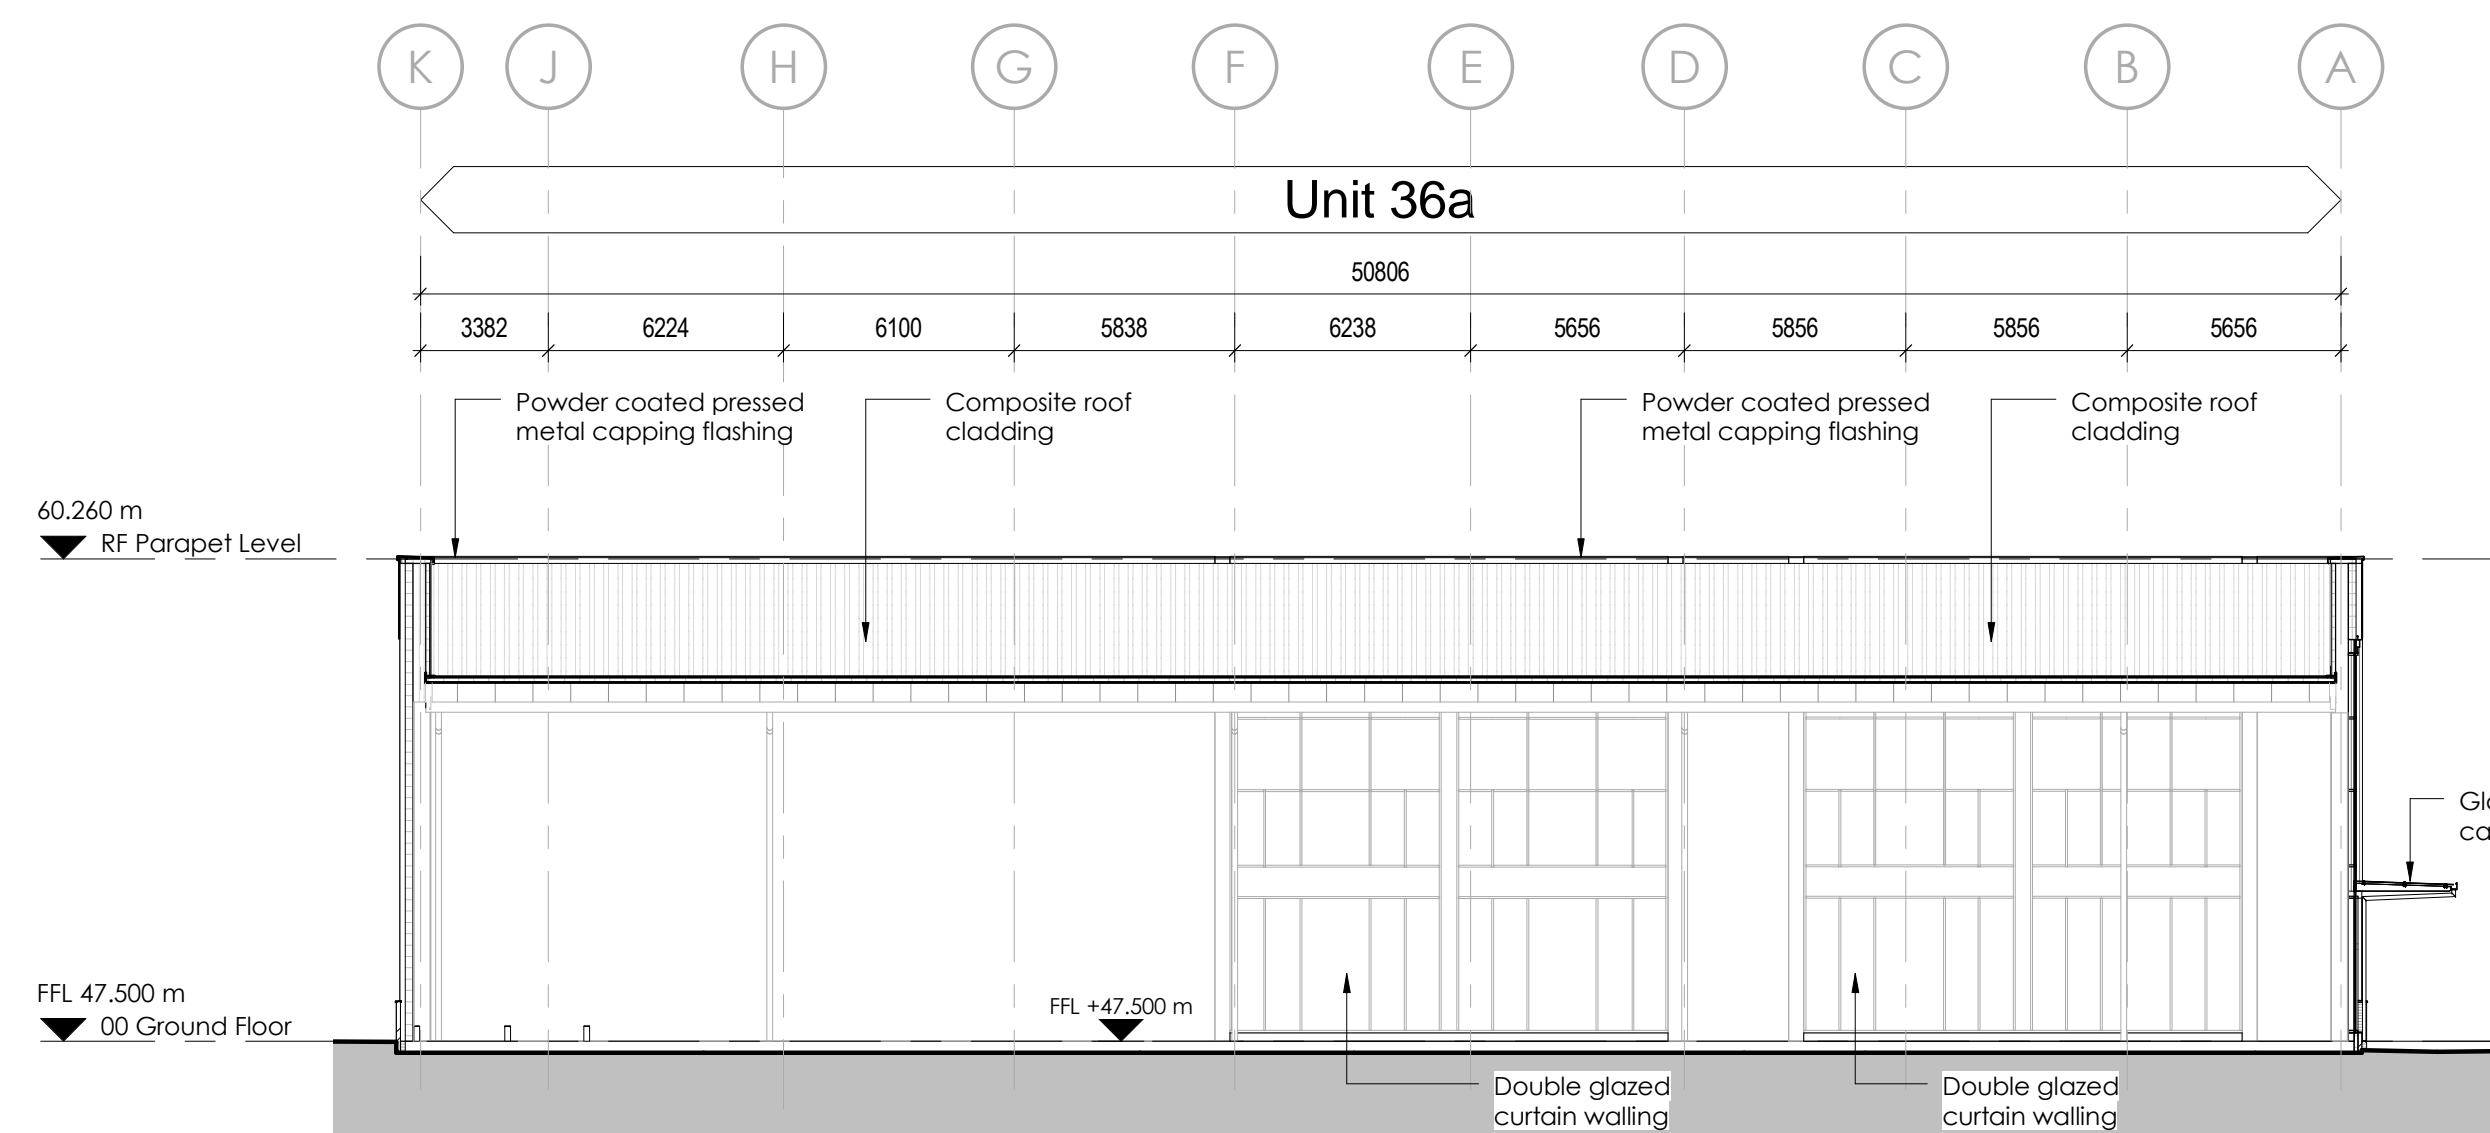


2 GA Cross Section BB  
Scale @ 1 : 200

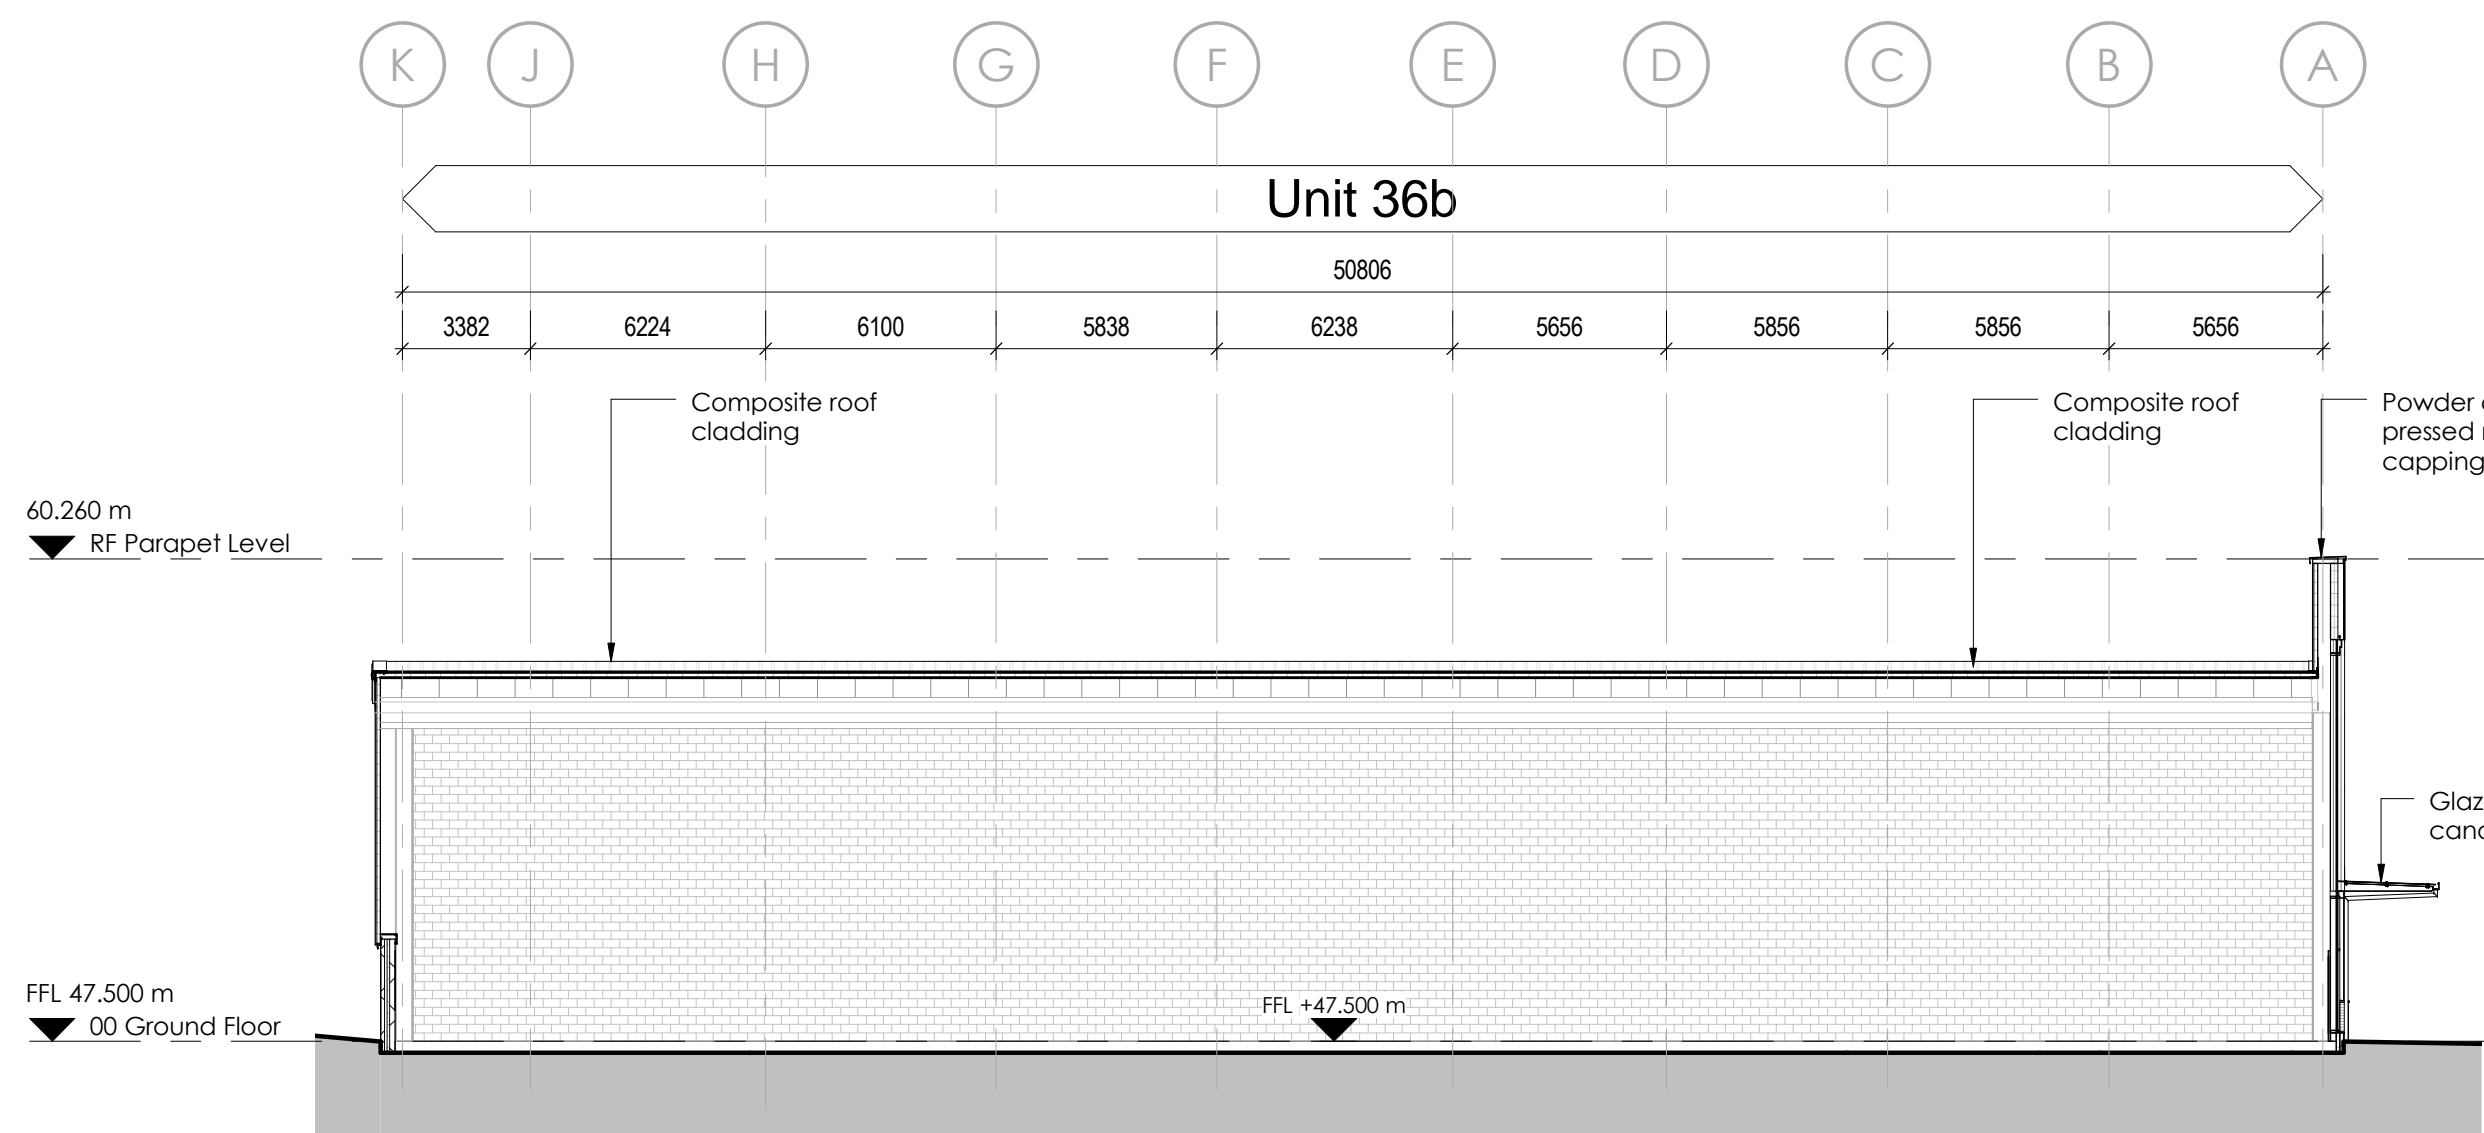


3 GA Cross Section CC  
Scale @ 1 : 200

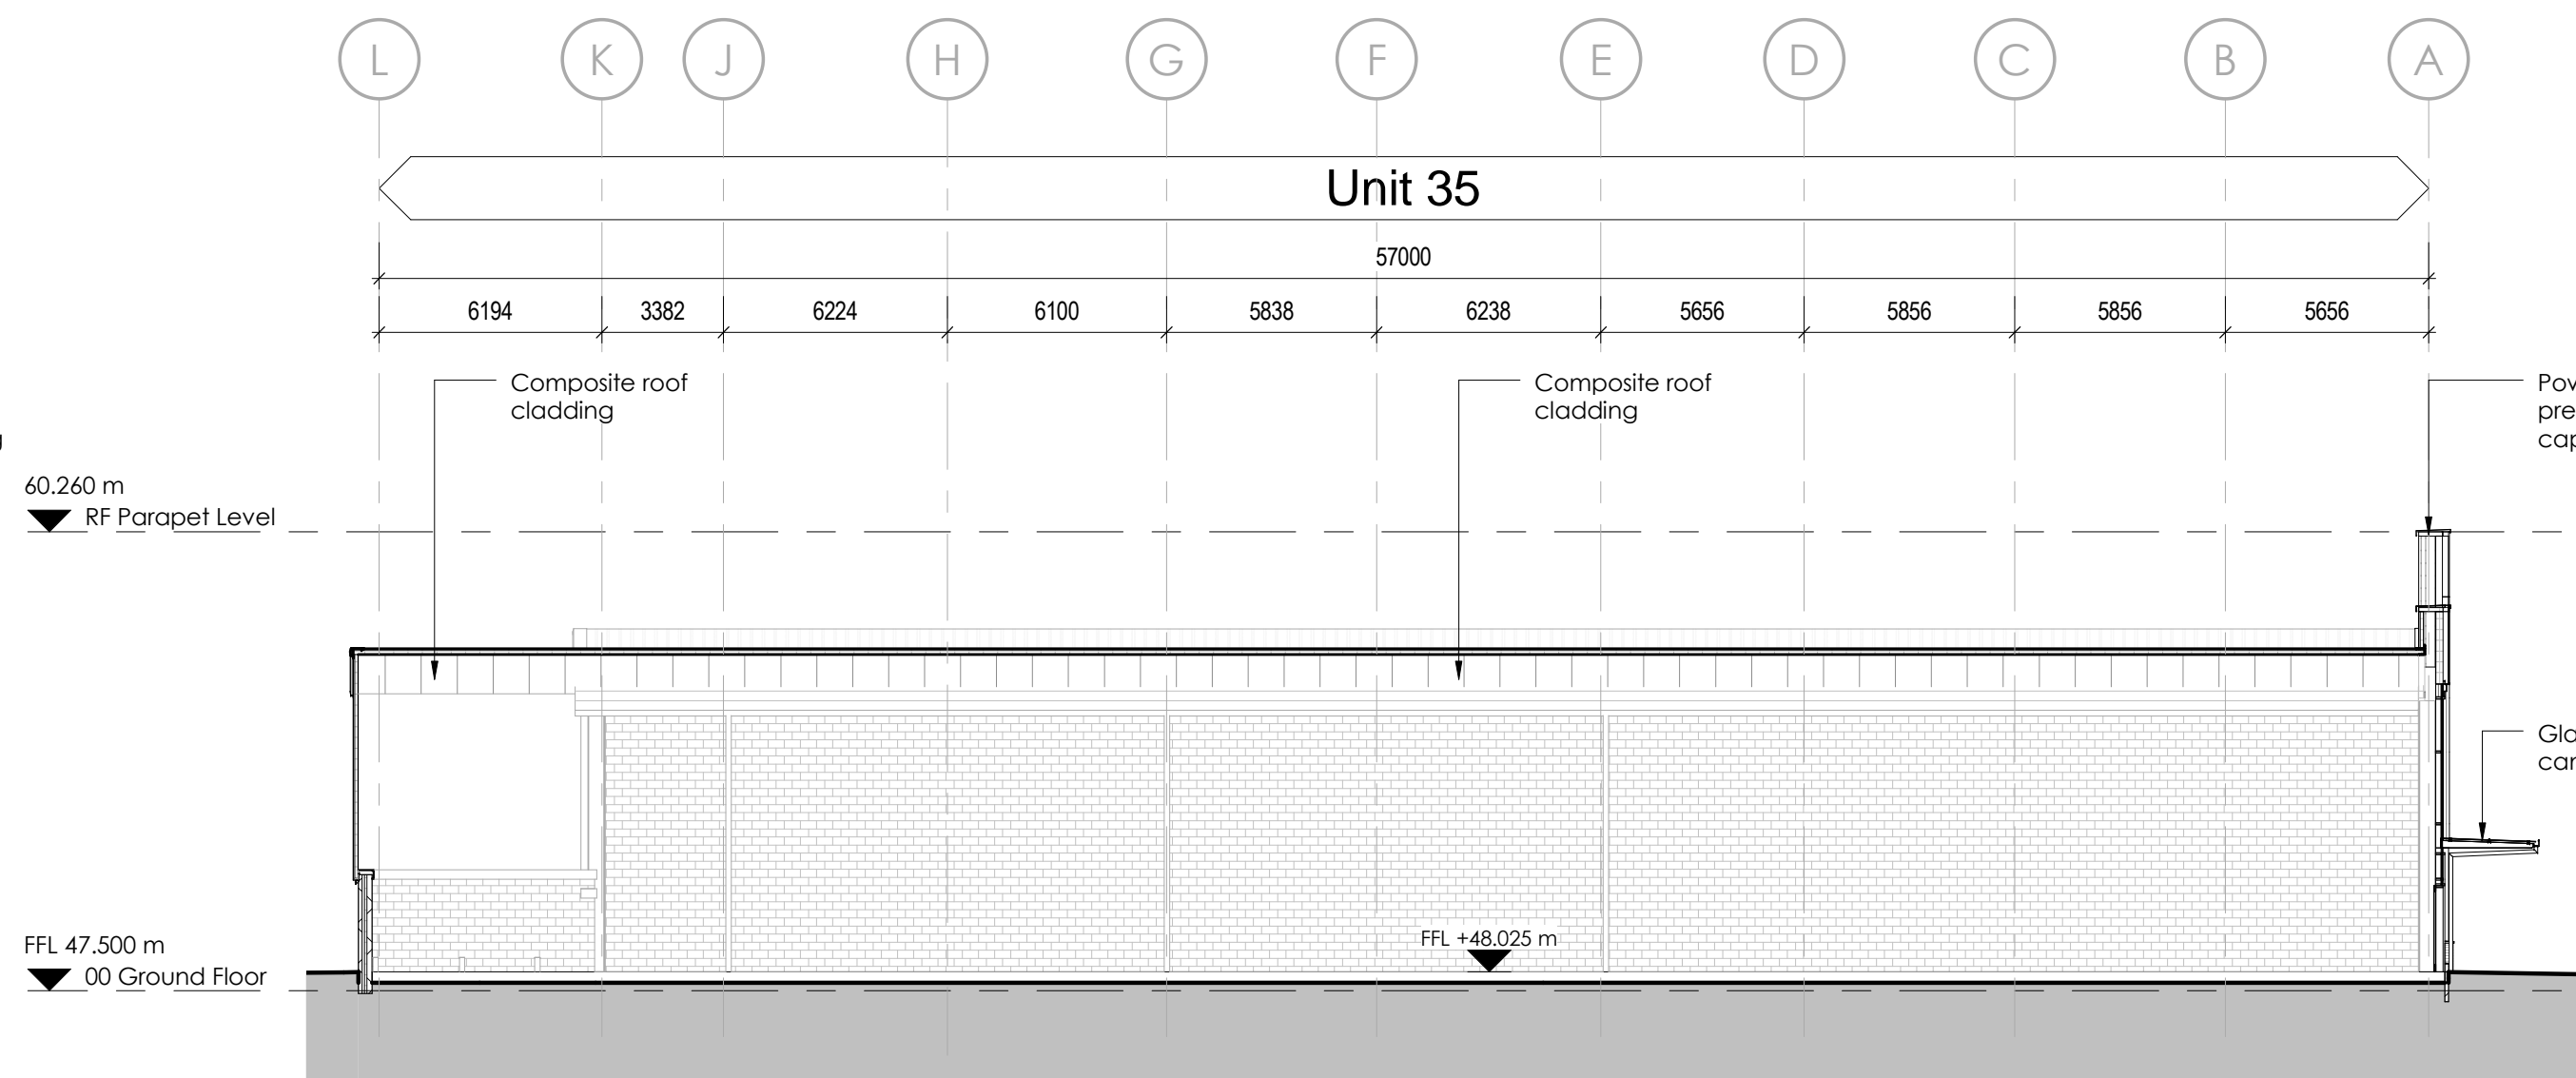


4 GA Cross Section DD  
Scale @ 1 : 200

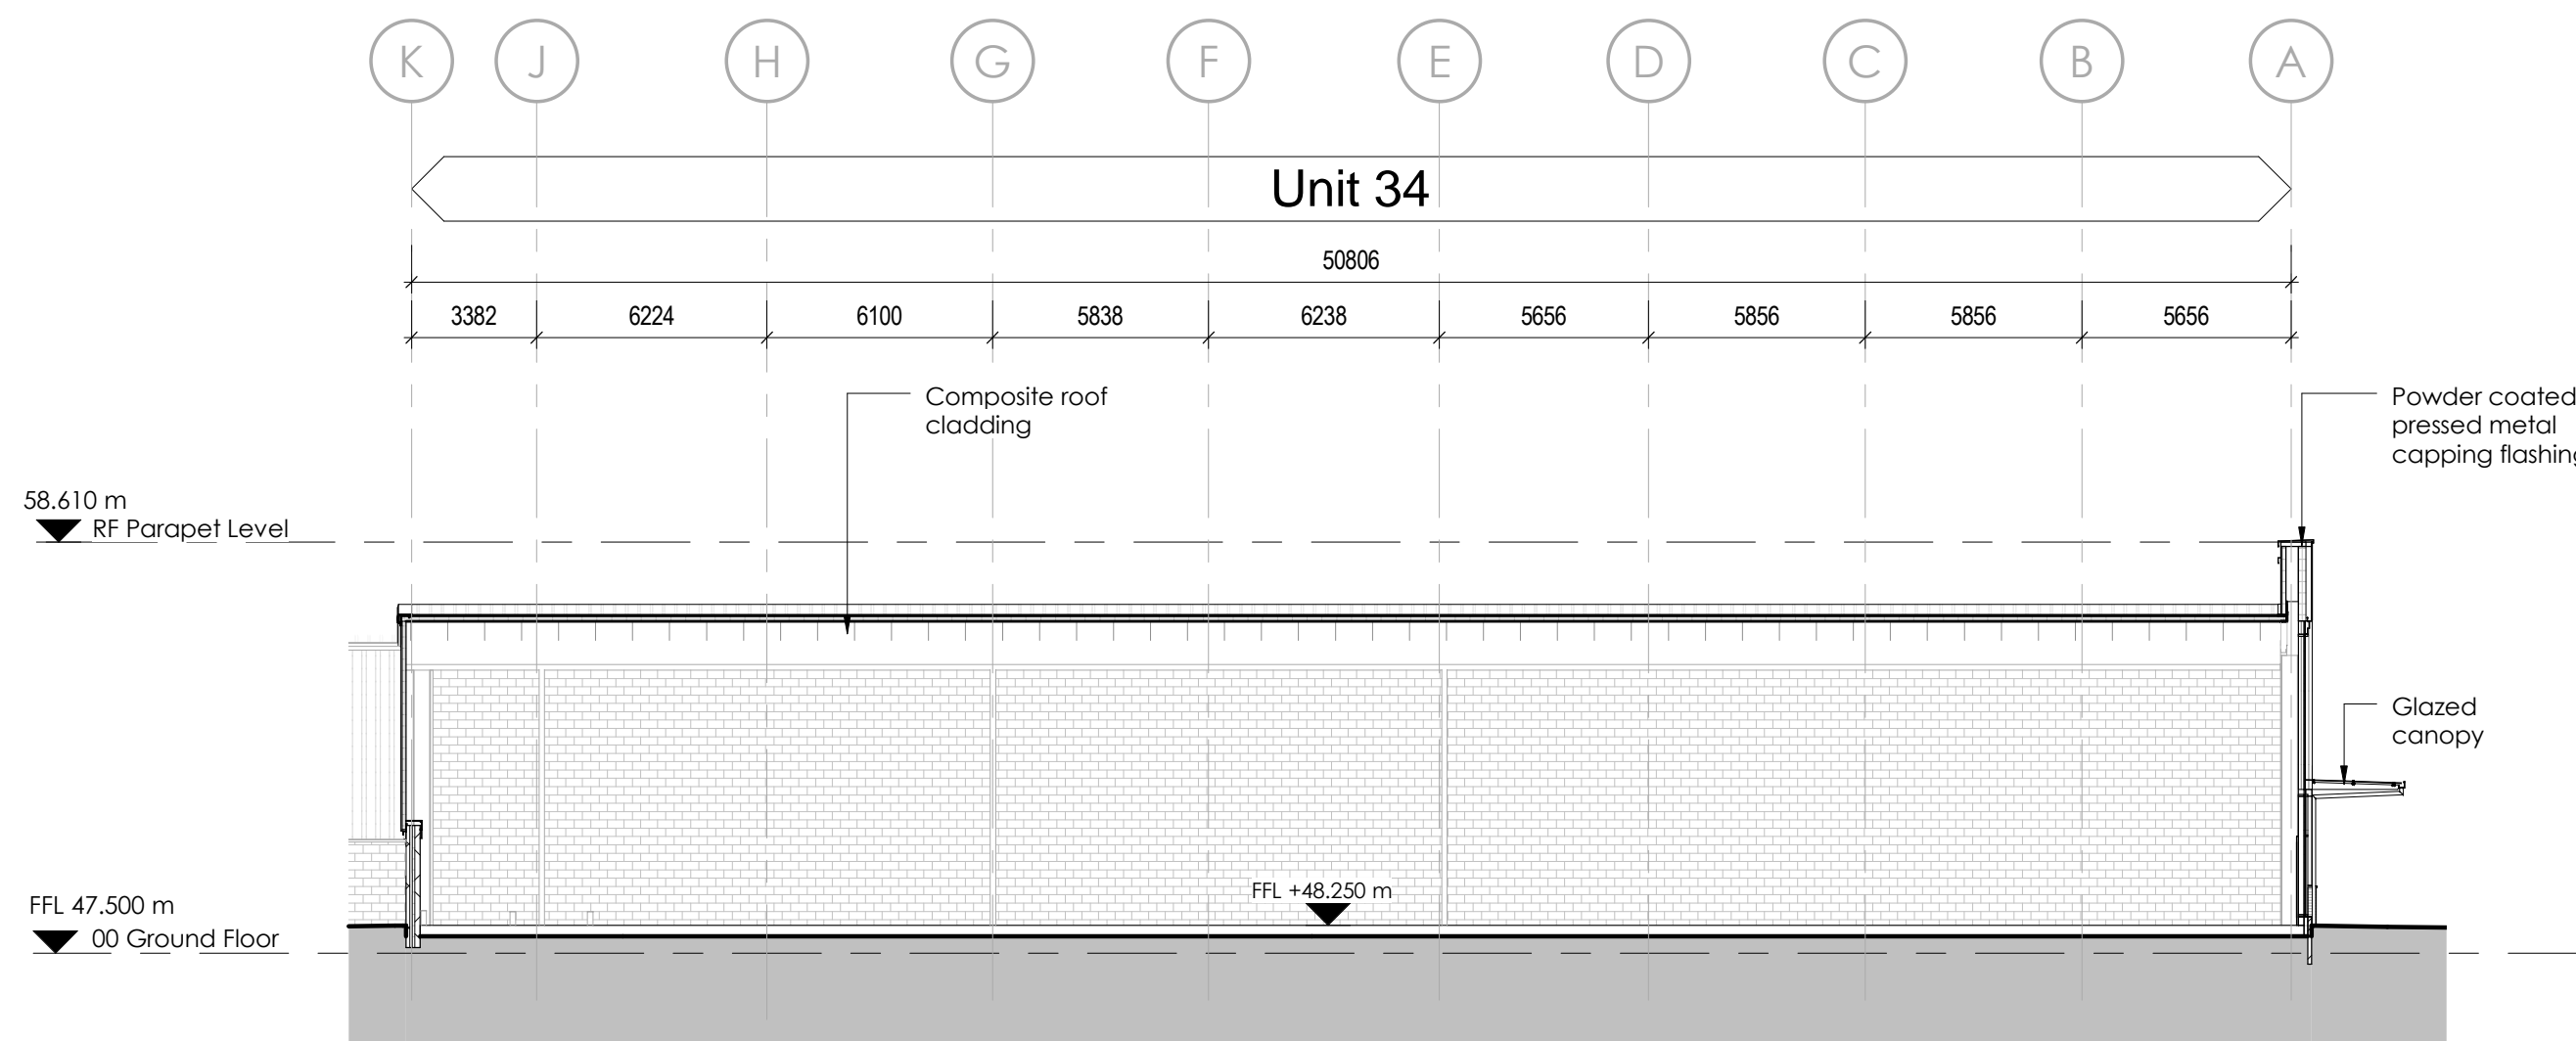

5 GA Cross Section EE  
Scale @ 1 : 200

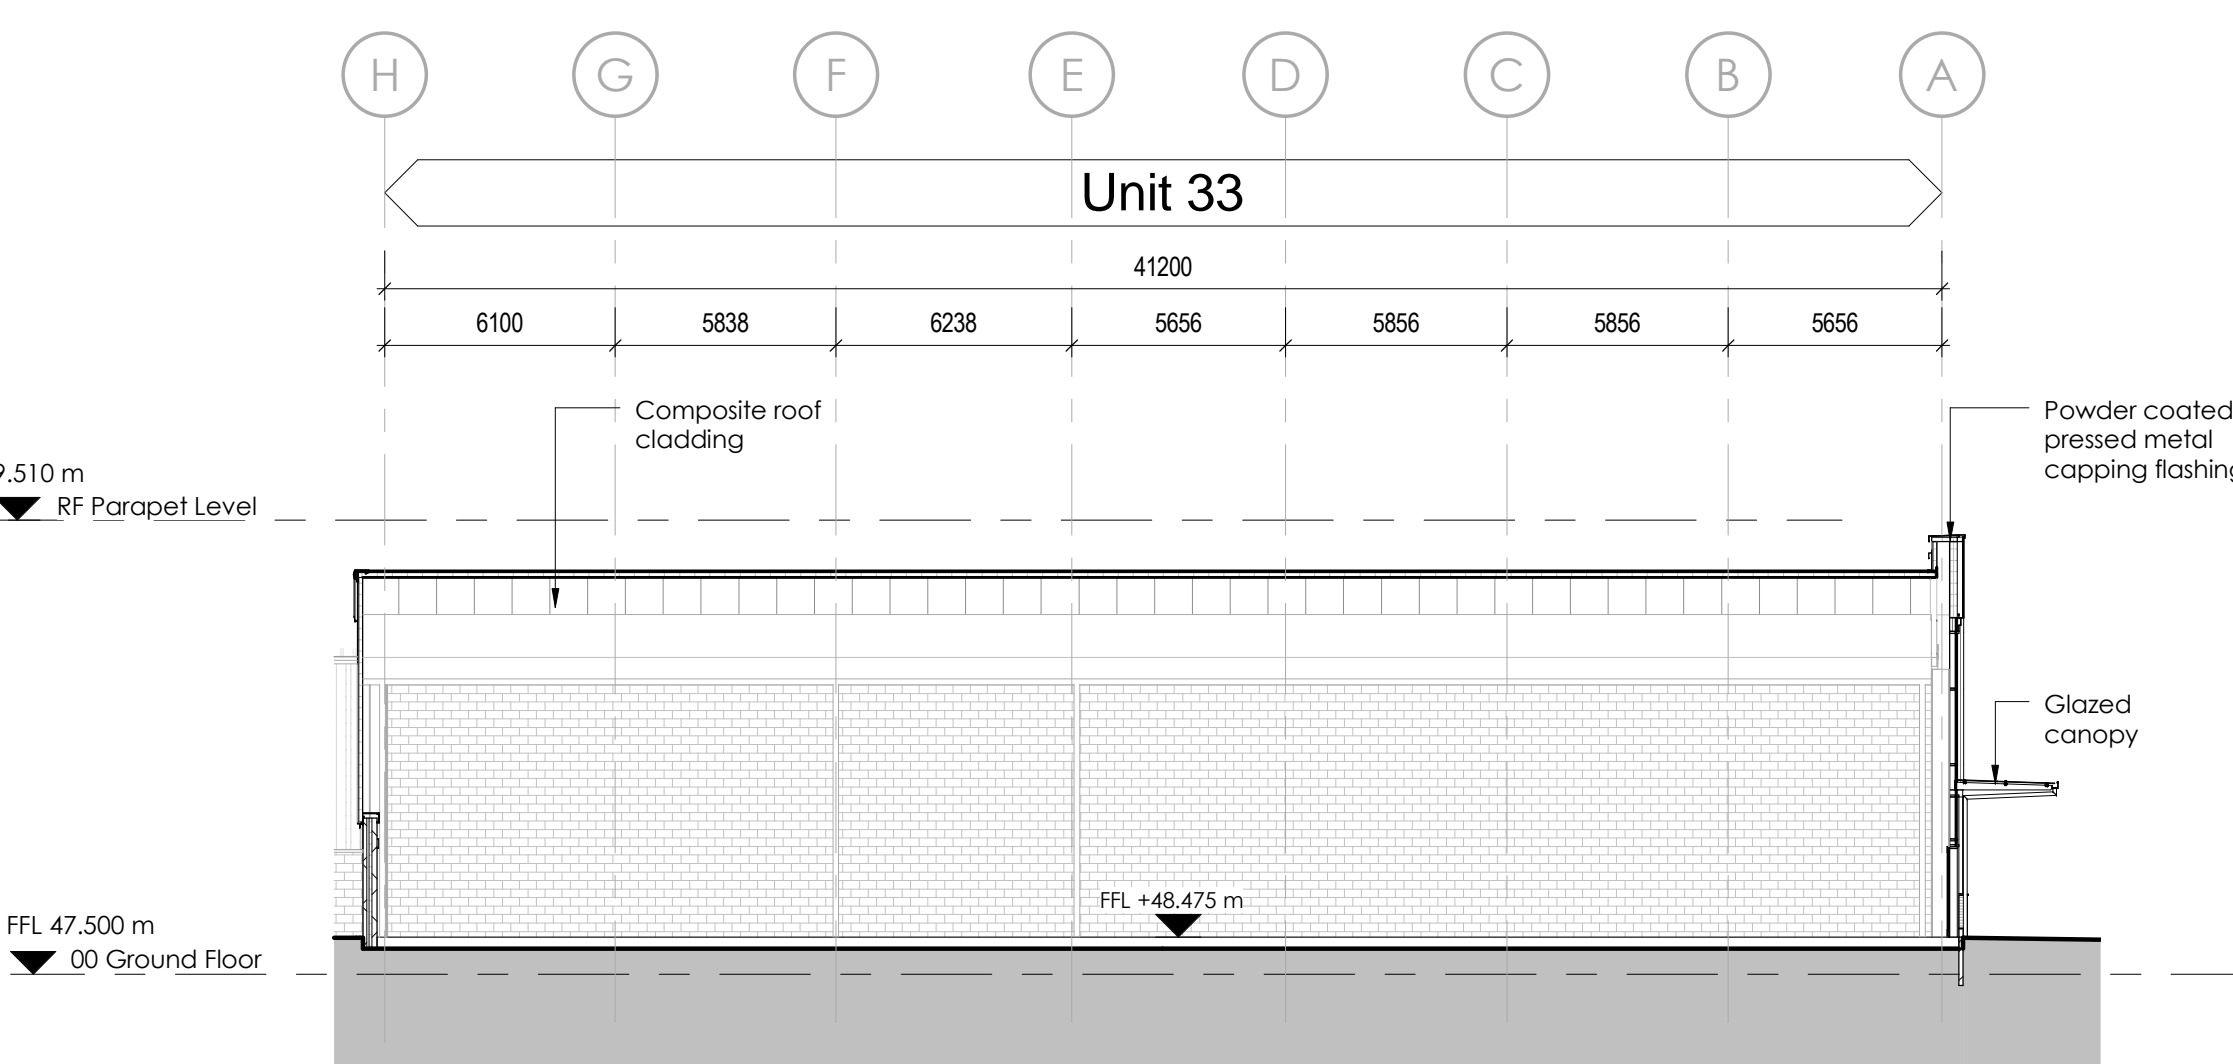

6 GA Cross Section FF  
Scale @ 1 : 200

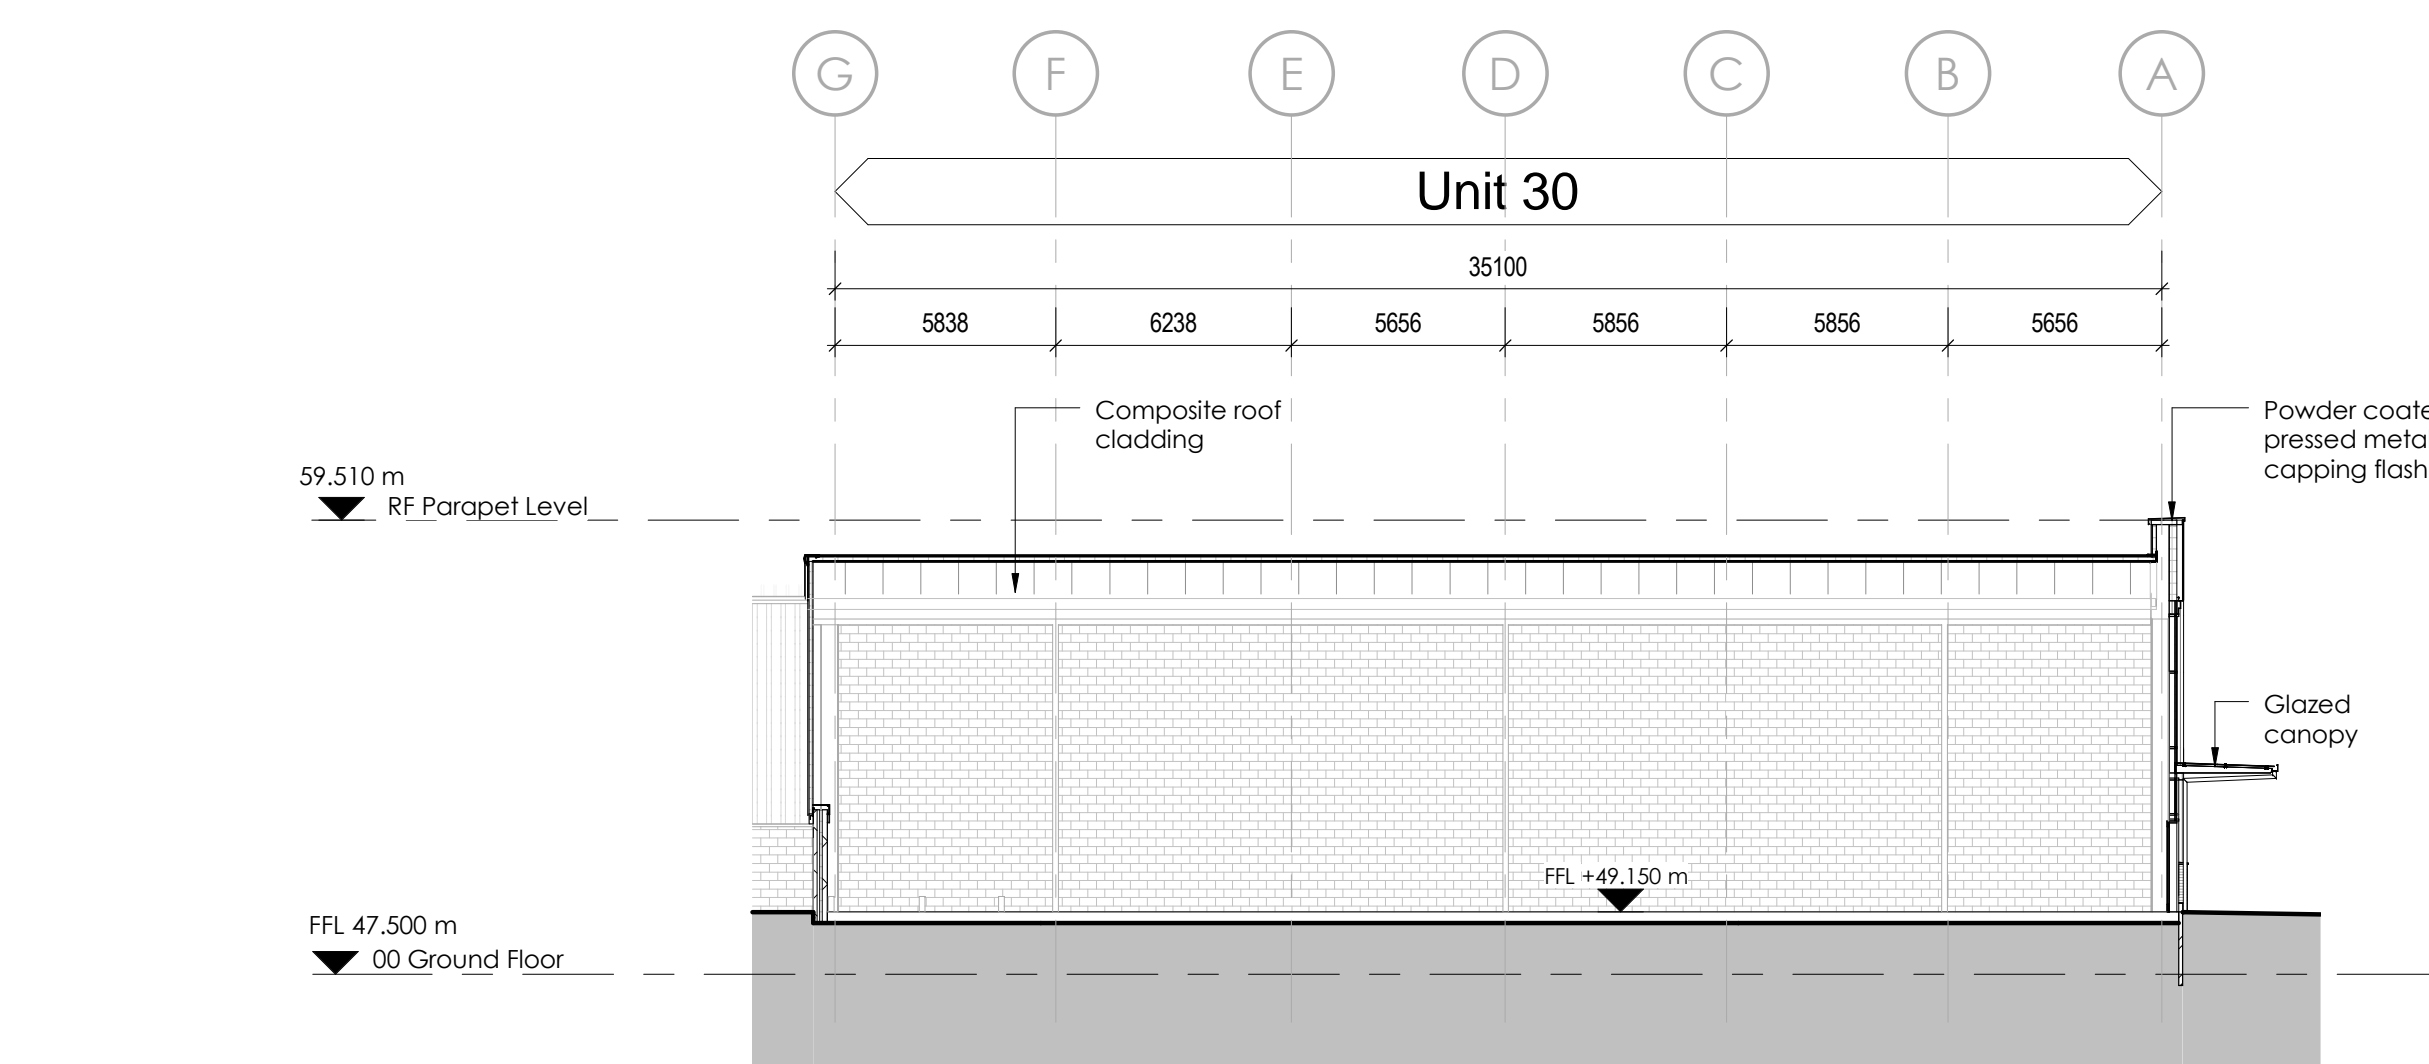

7 GA Cross Section GG  
Scale @ 1 : 200

P2	24/06/16	CS	BH			
REV	Date	Drawn by:-	Checked by:-			
S2		For Information				
drawing stage	Planning					
client						
Derwent Estates						
project						
Liverpool Shopping Park						
drawing title						
Proposed GA Sections						
date	24/06/16	drawn	CS			
scale @ A0	1 : 200	checked	BH			