




1 Proposed Front Elevation, Unit 39 to 51
Scale @ 1 : 200

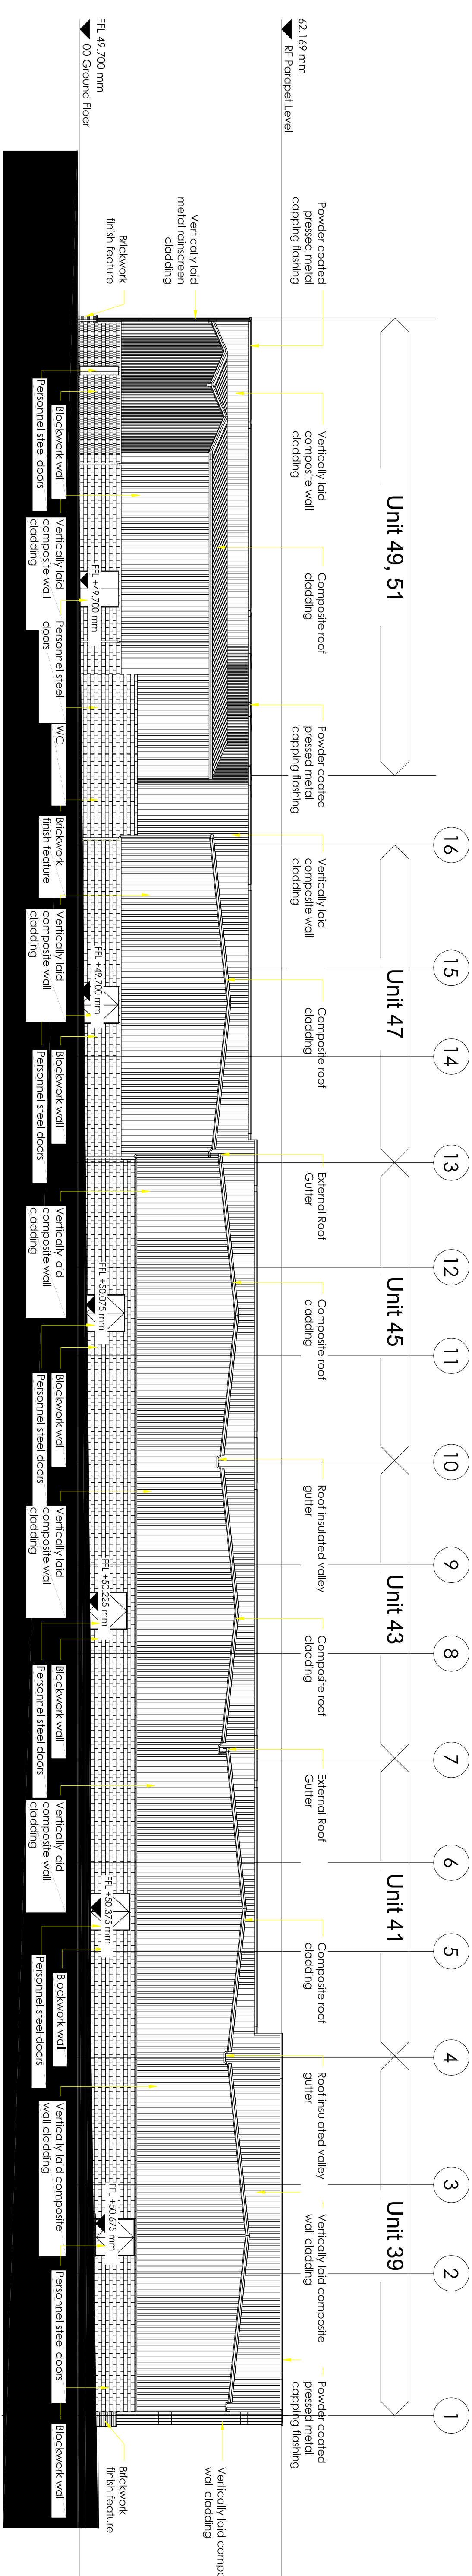


2
Proposed Rear Elevation, Unit 39 to 47
Scale ① 1 : 200

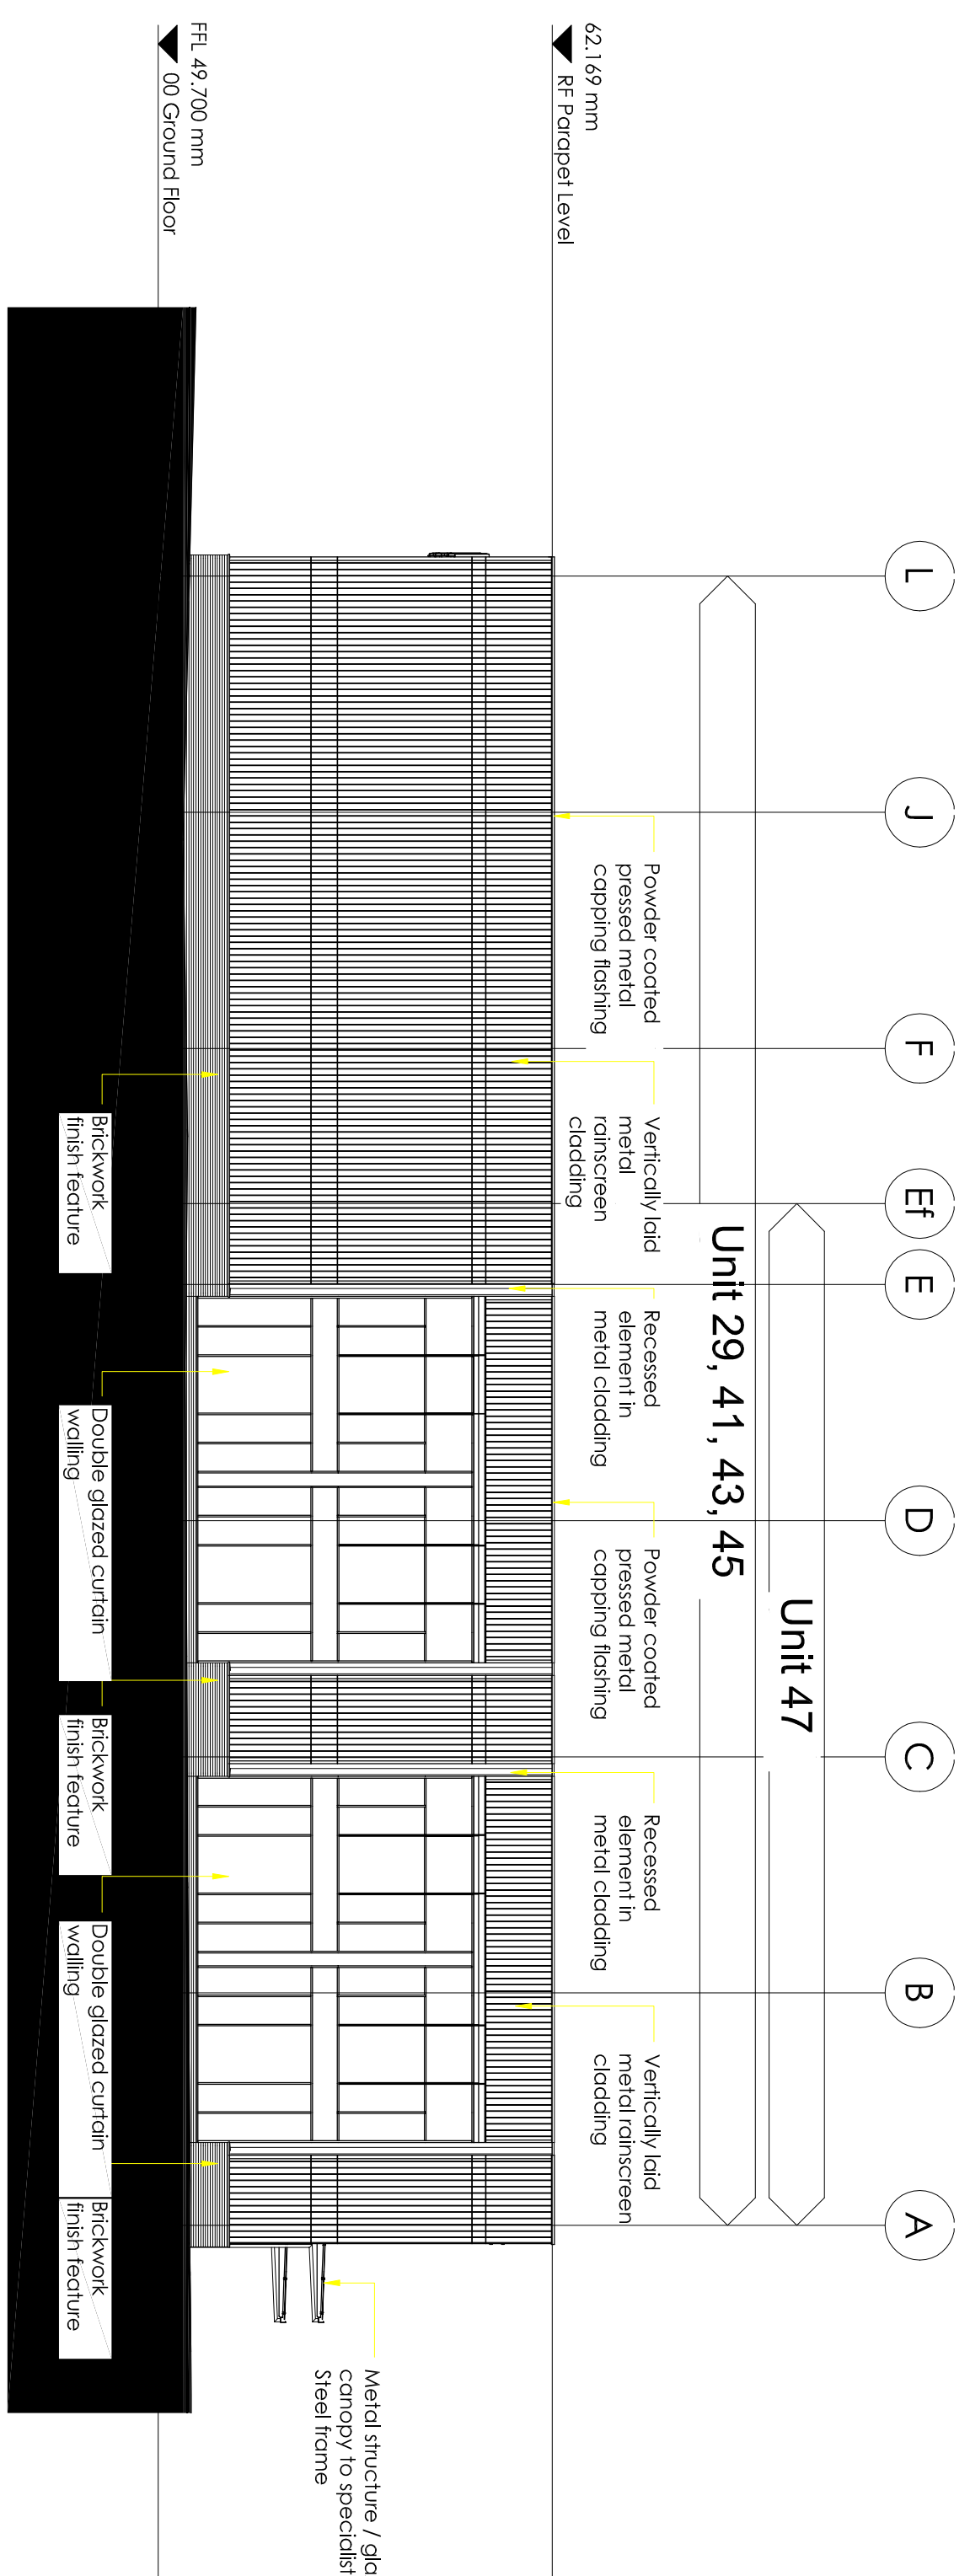


3 Proposed Side Elevation, Unit 39
Scale @ 1 : 200

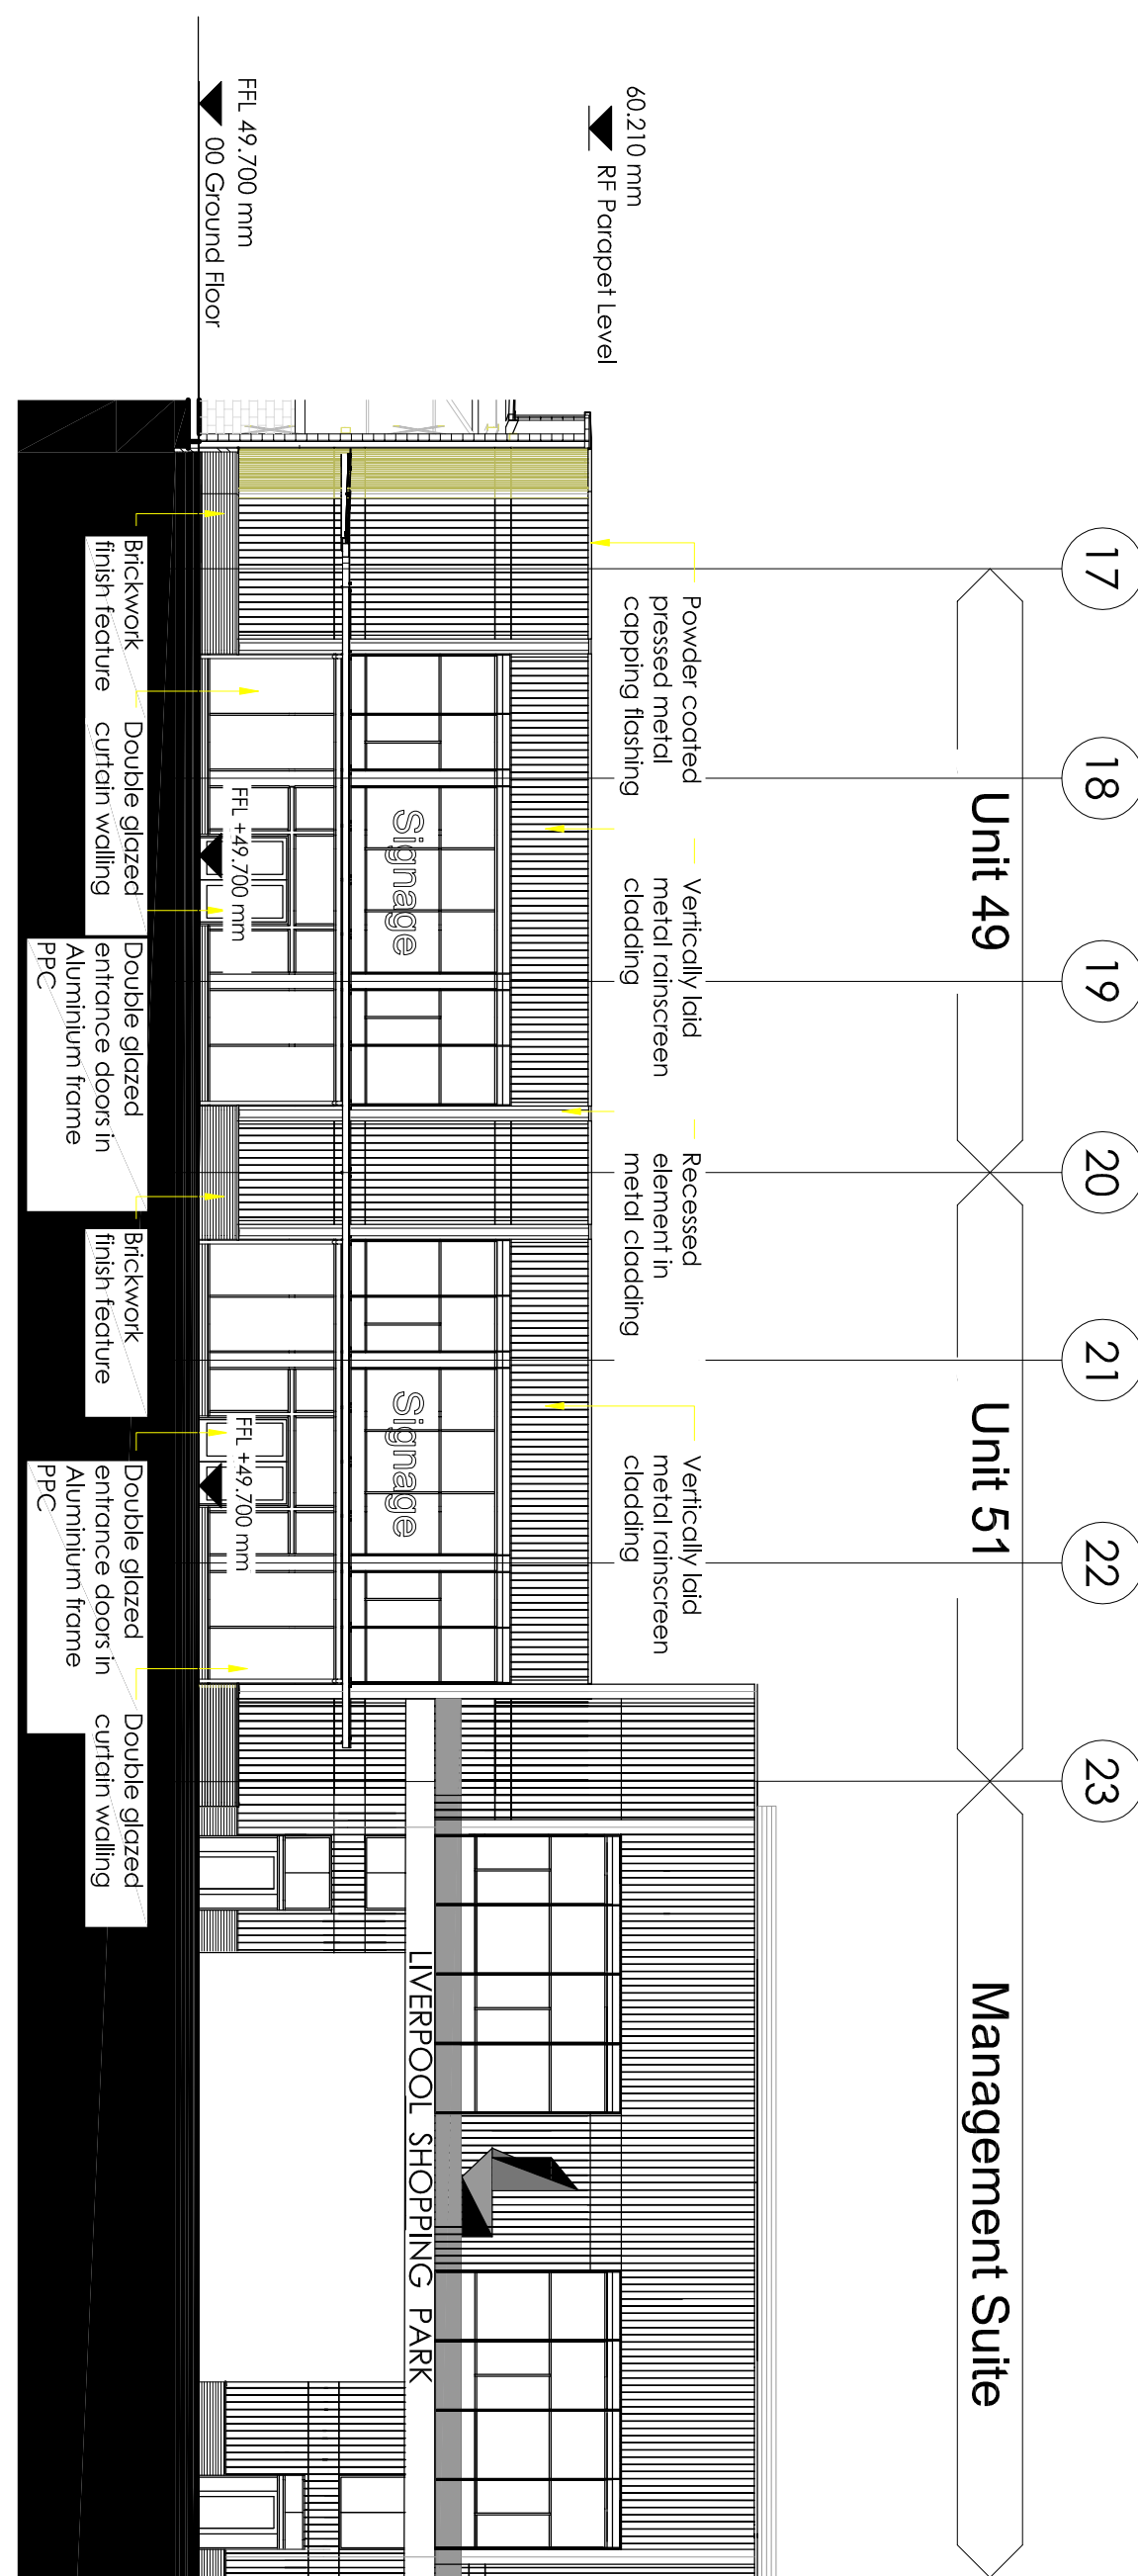


5 Proposed Front Elevation, Unit 49&51
Scale @ 1 : 200

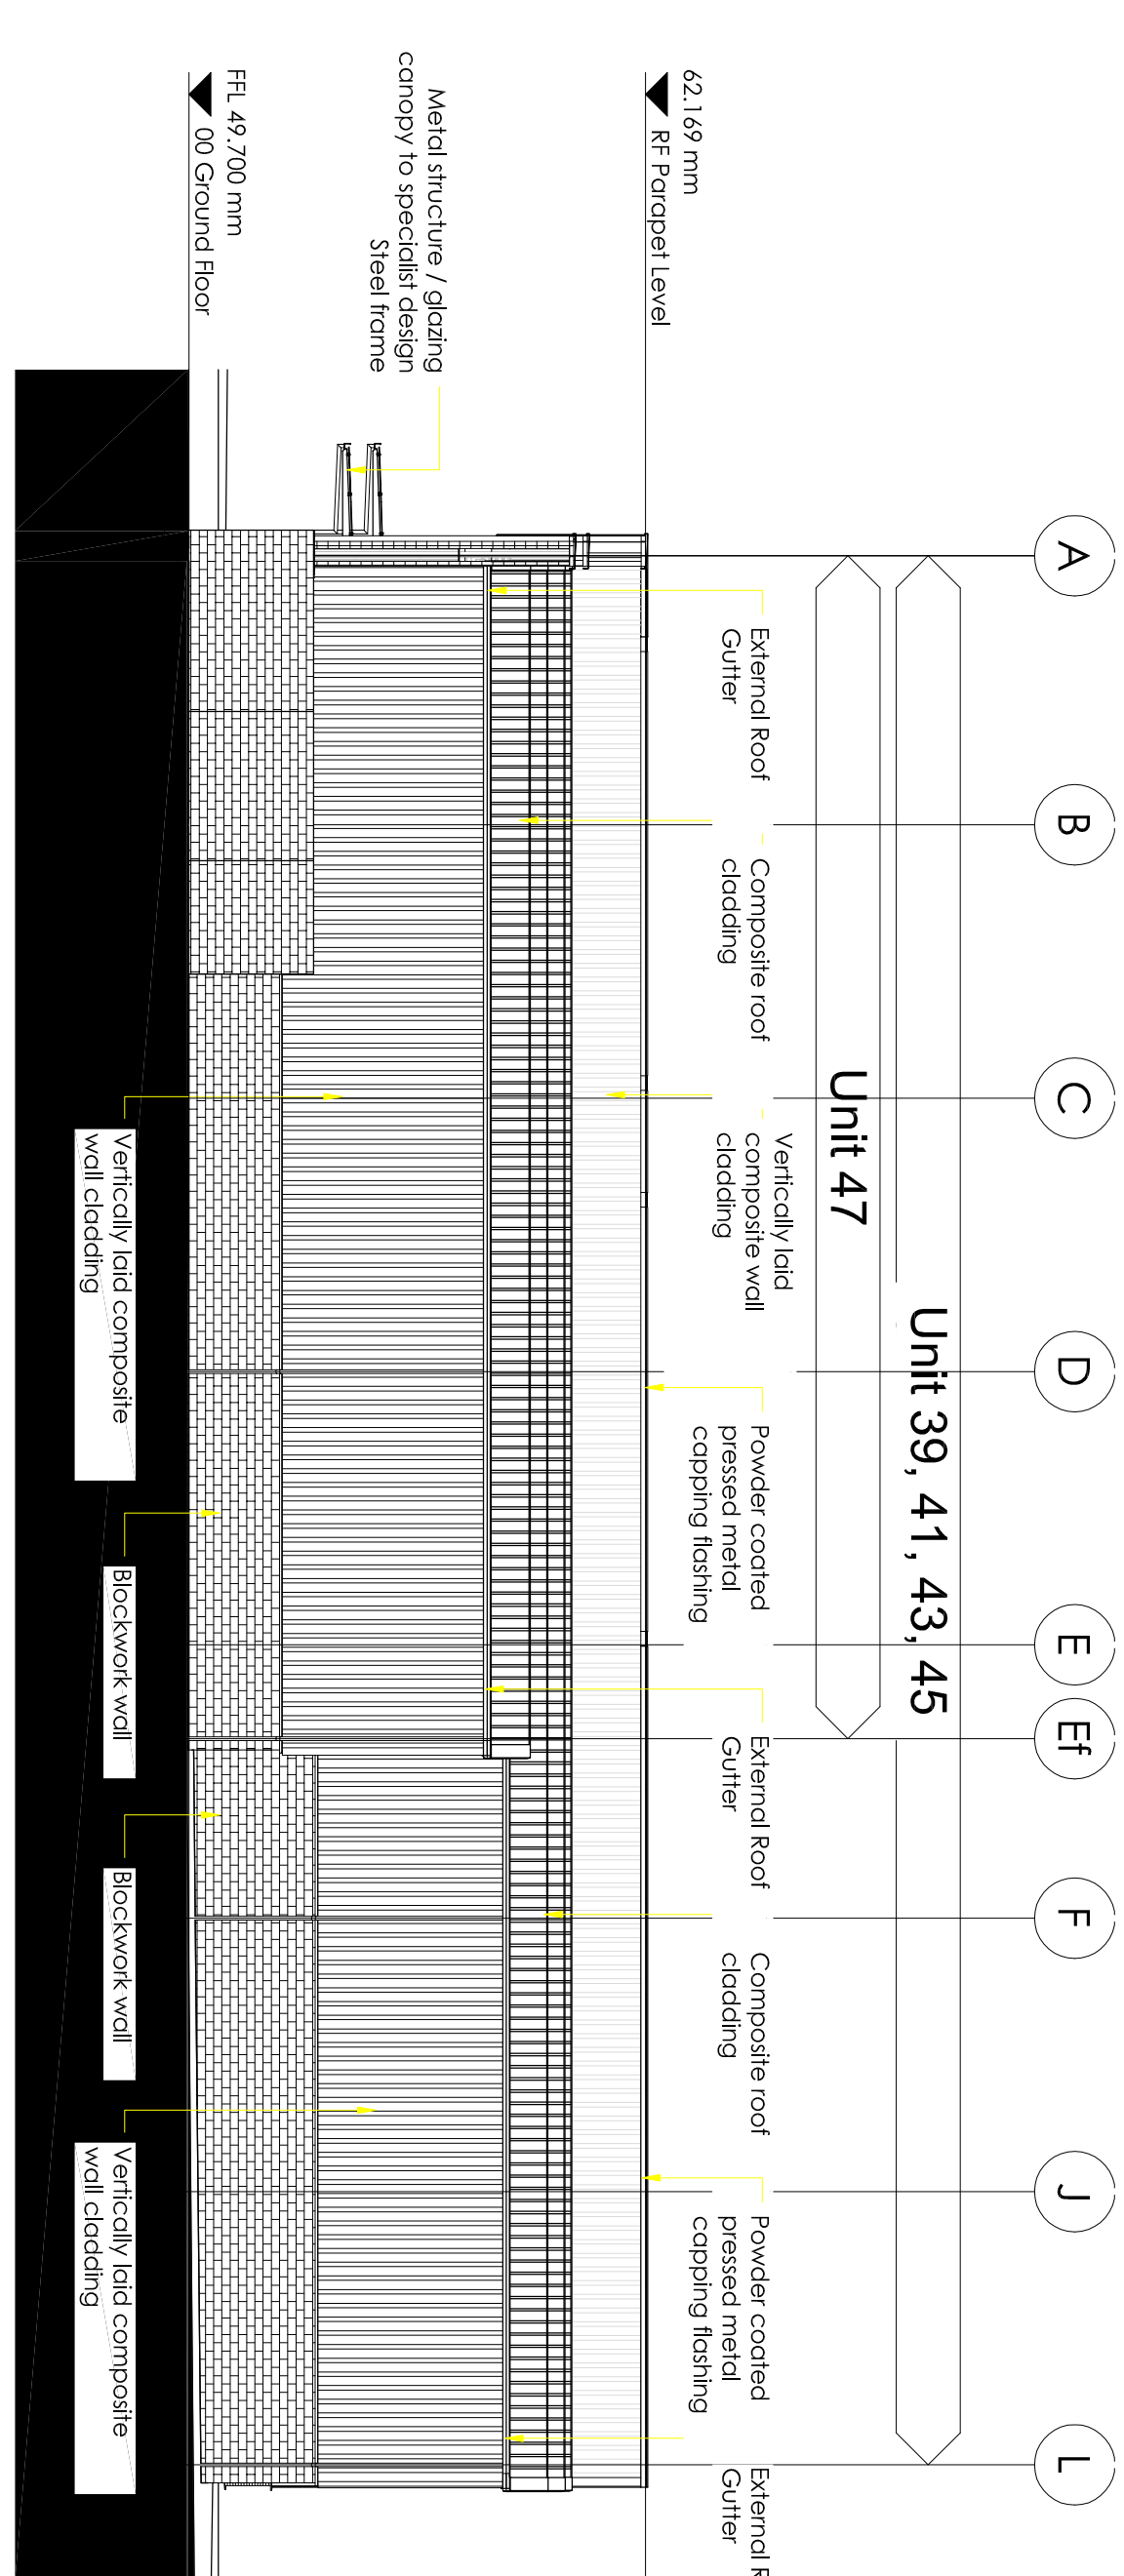


4 Proposed Side Elevation, Unit 47

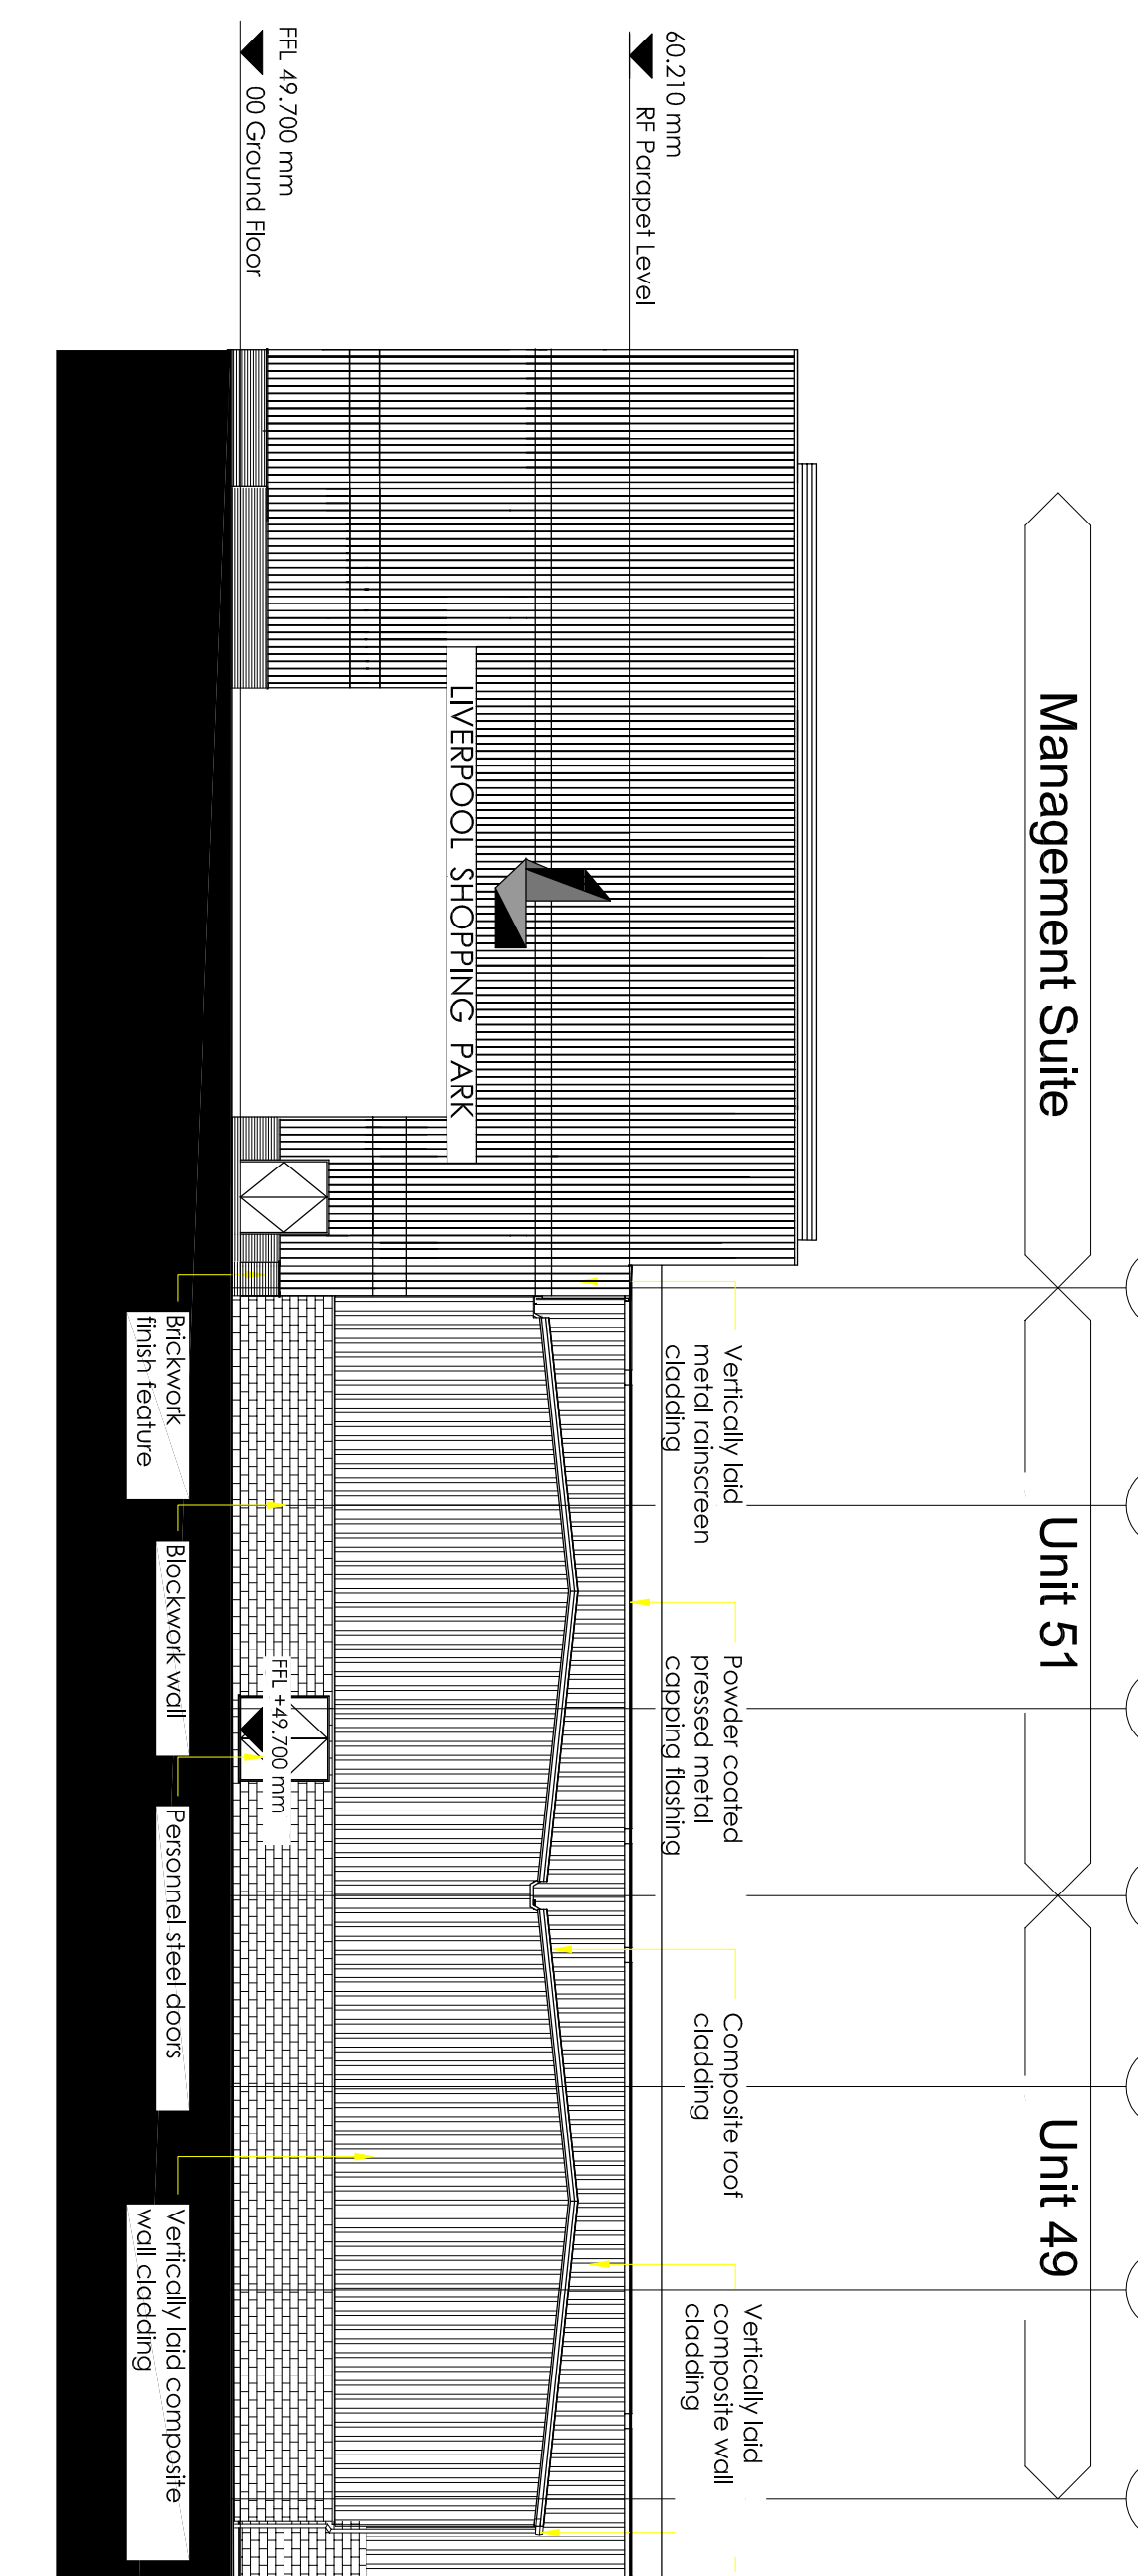

6 Proposed Rear Elevation, Unit 49&51
Scale @ 1 : 200

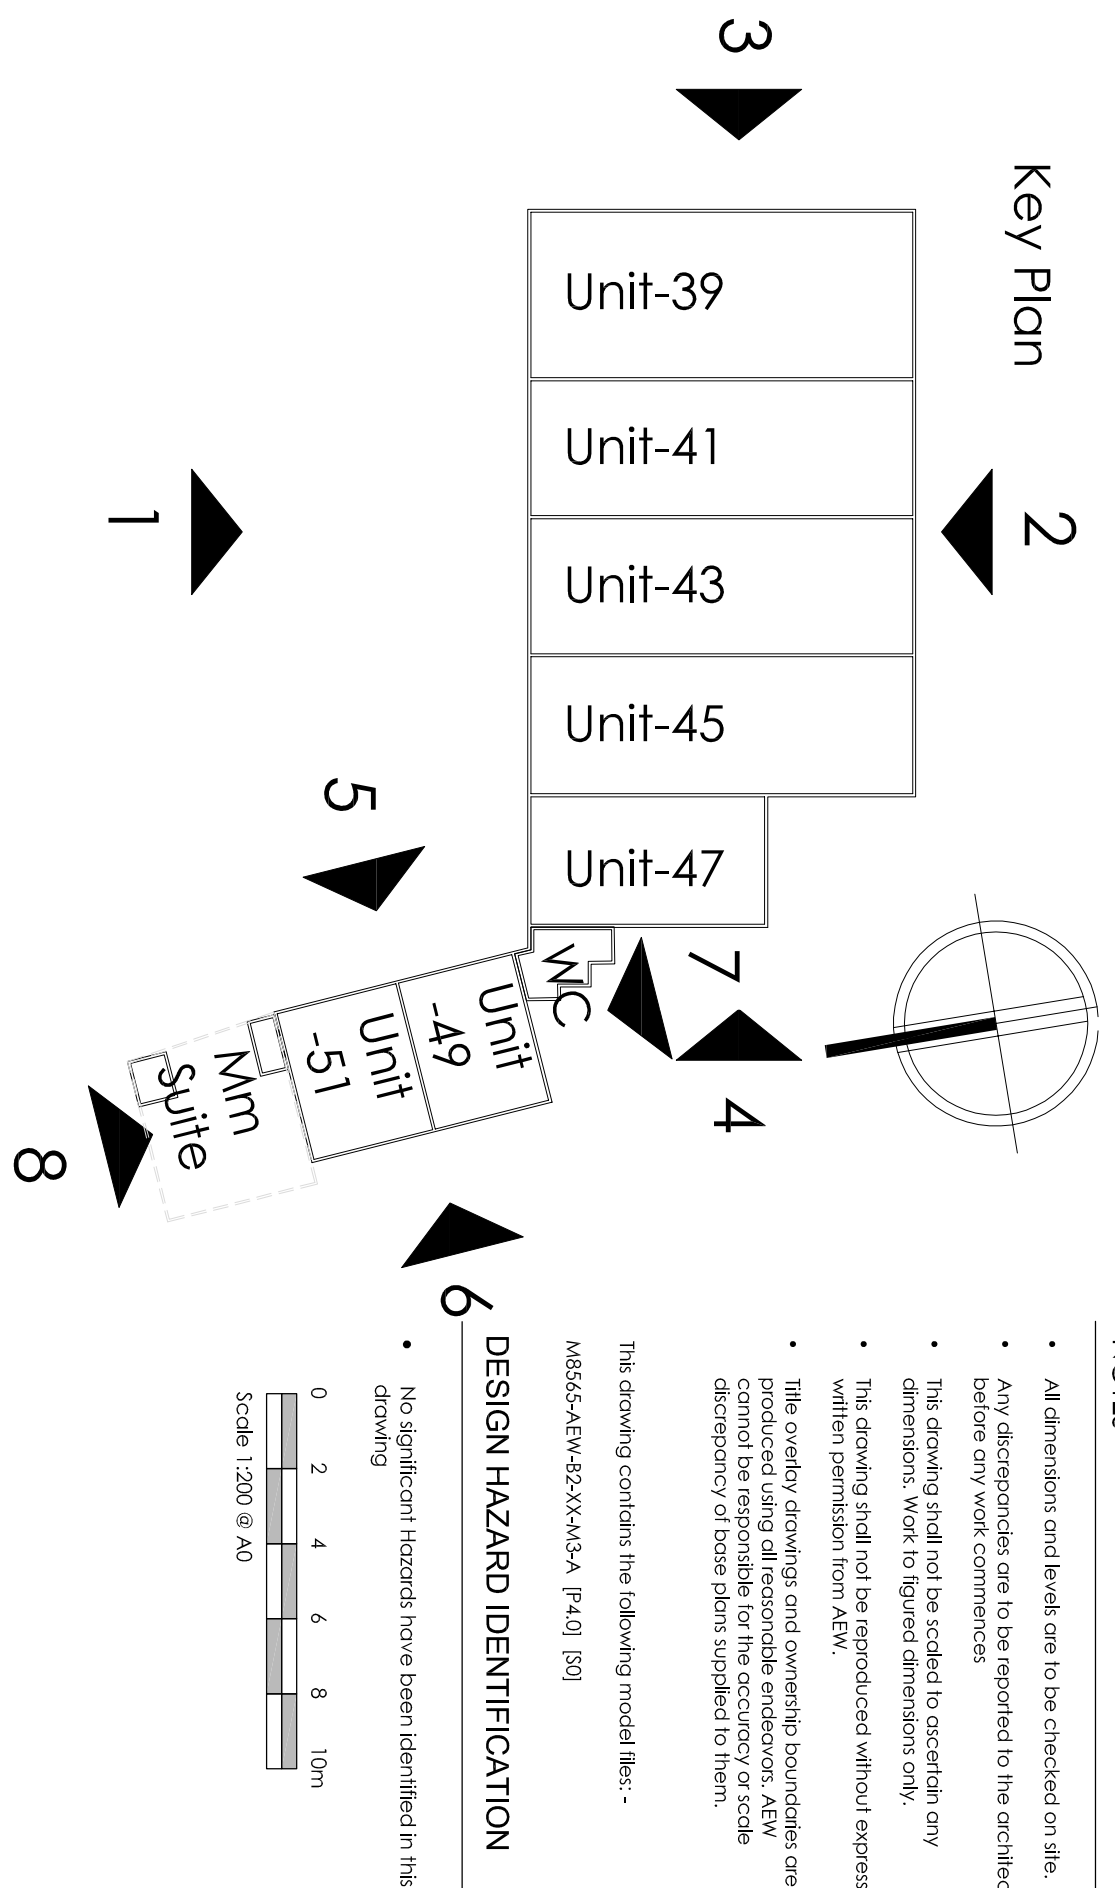

7 Proposed Side Elevation, Unit 49
Scale @ 1 : 200

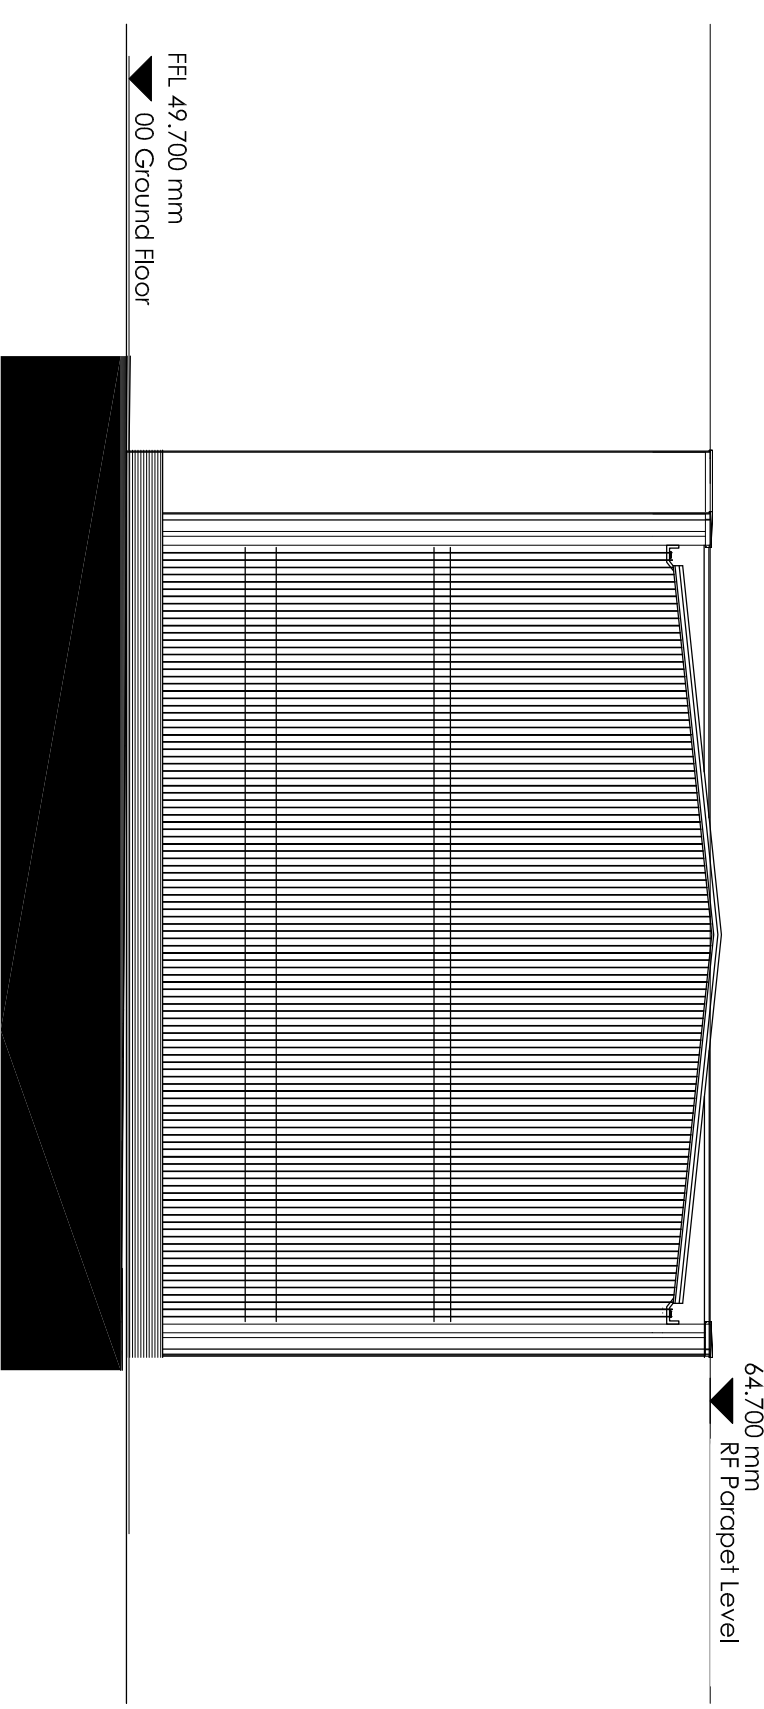

8 Proposed Side Elevation, Unit 51
Scale @ 1 : 200

P5	03/12/16	M	Rd
Management Suite amended			
P4	09/11/16	TJ	Rd
Addition of Management Suite			
F3	07/11/16	BH	Rd
F2	14/09/16	BH	Rd
EY	Dob	Discard by -	
SZ	Report of Sales For Information		
downloading Planning			
Client			

Liverpool Shopping Park

Proposed Elevations