



Key Plan

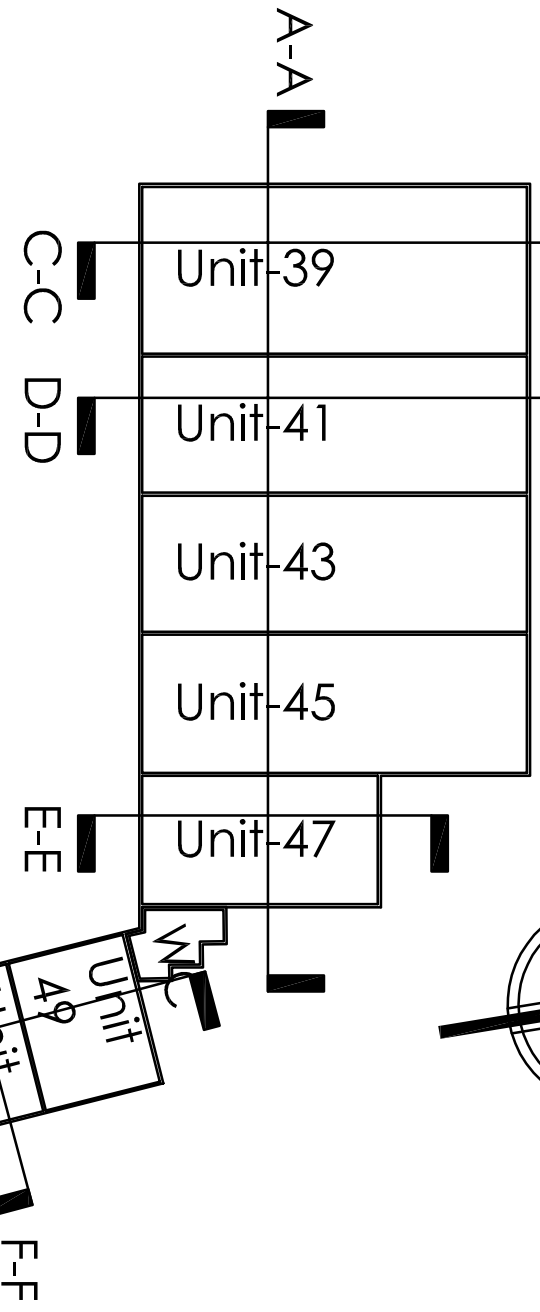


- NOTES
- All dimensions and levels are to be checked on site.
 - Any discrepancies are to be reported to the architect.
 - Before any work commences, the contractor shall ensure that the building is fully secured and that all access points are controlled.
 - The drawing shall not be reproduced without express written permission from AEW.
 - The drawing shall not be used for any purpose other than that for which it was produced and shall not be relied upon for any other purpose.
 - The drawing shall not be used for any purpose other than that for which it was produced and shall not be relied upon for any other purpose.

DESIGN HAZARD IDENTIFICATION


- No specific hazard has been identified in this drawing.
- Scale: 1:200 @ A3

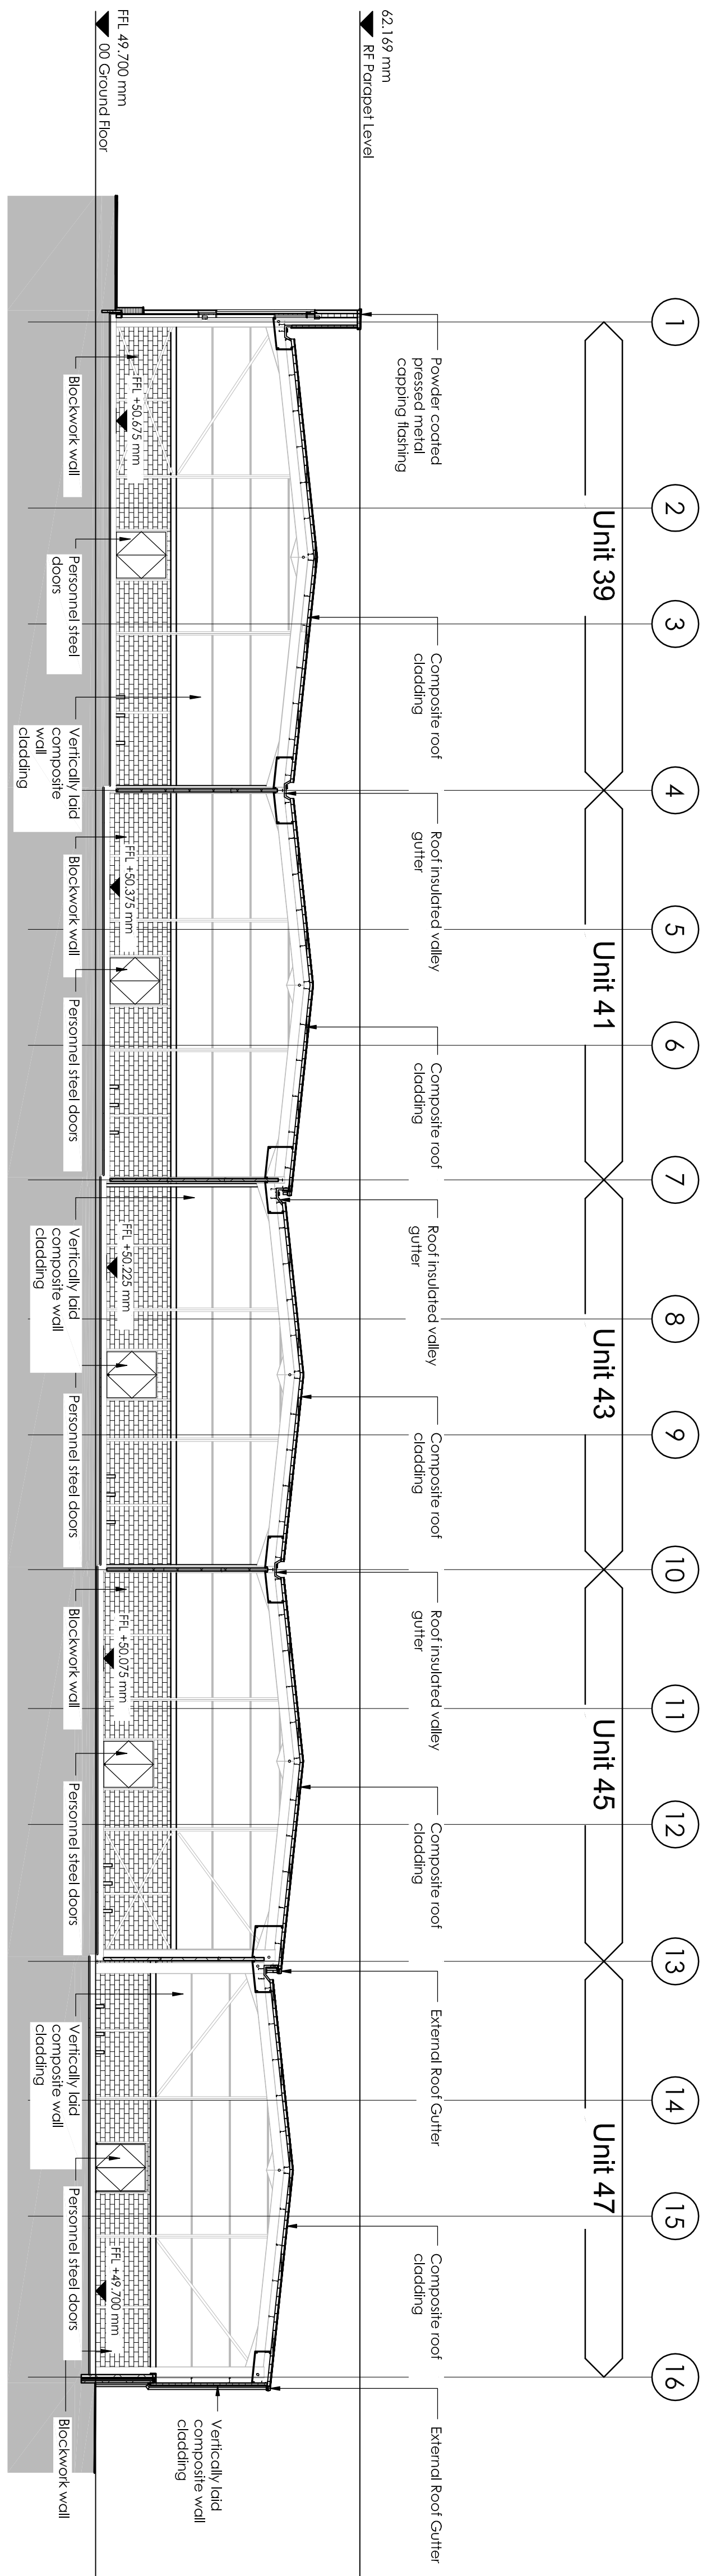


1 GA Section AA
Scale @ 1 : 200

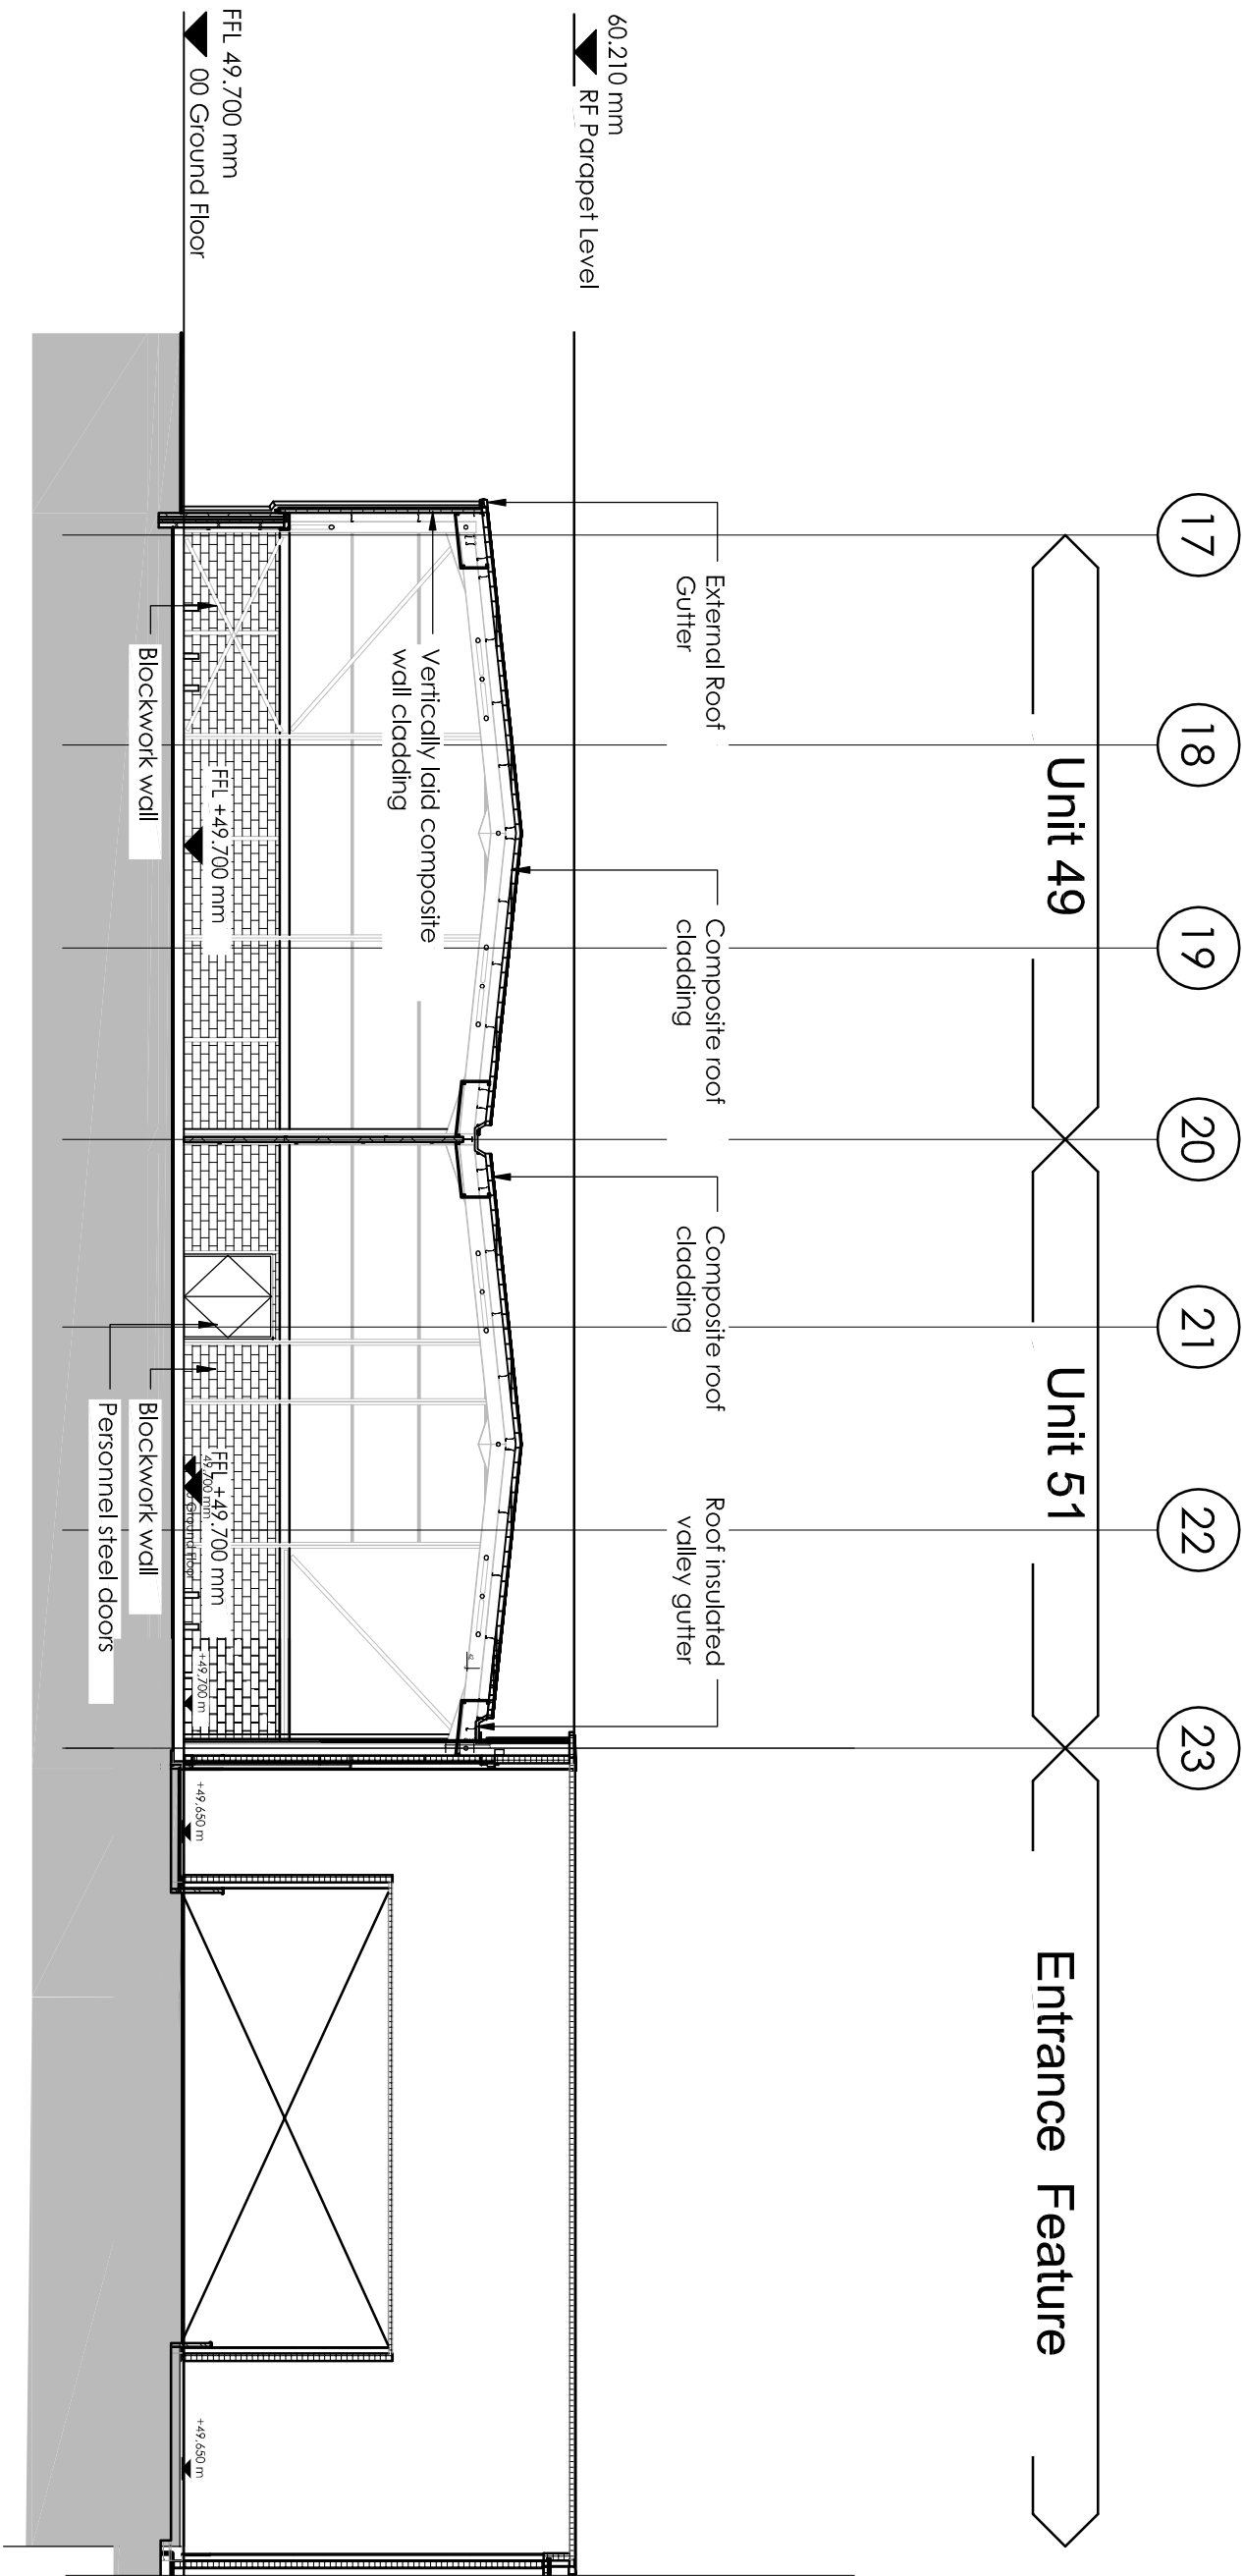


2 GA Section BB
Scale @ 1 : 200

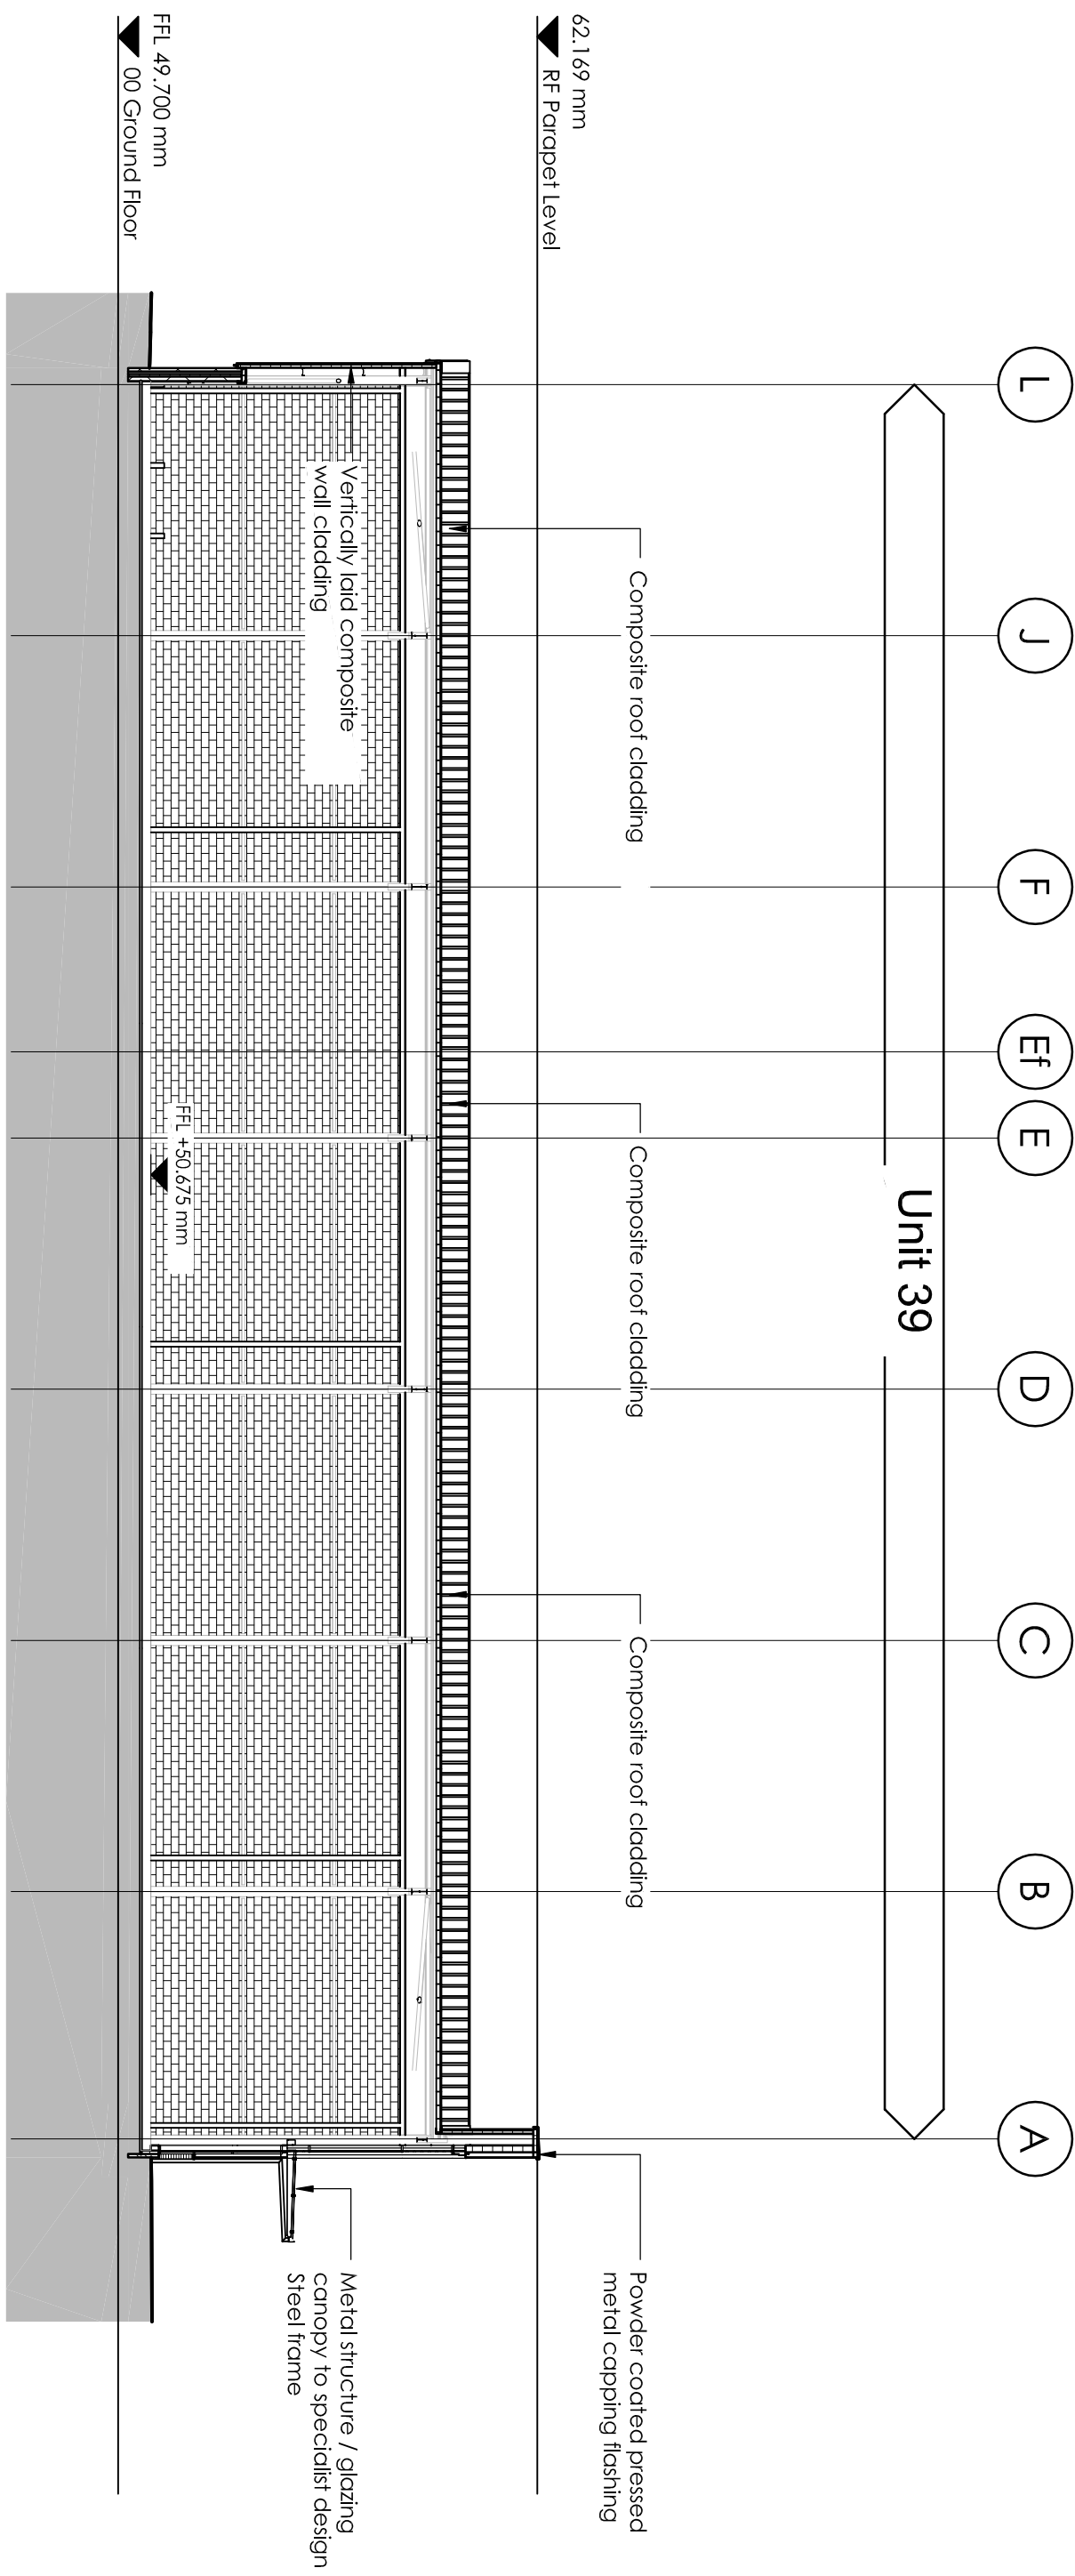


3 GA Cross Section CC
Scale @ 1 : 200

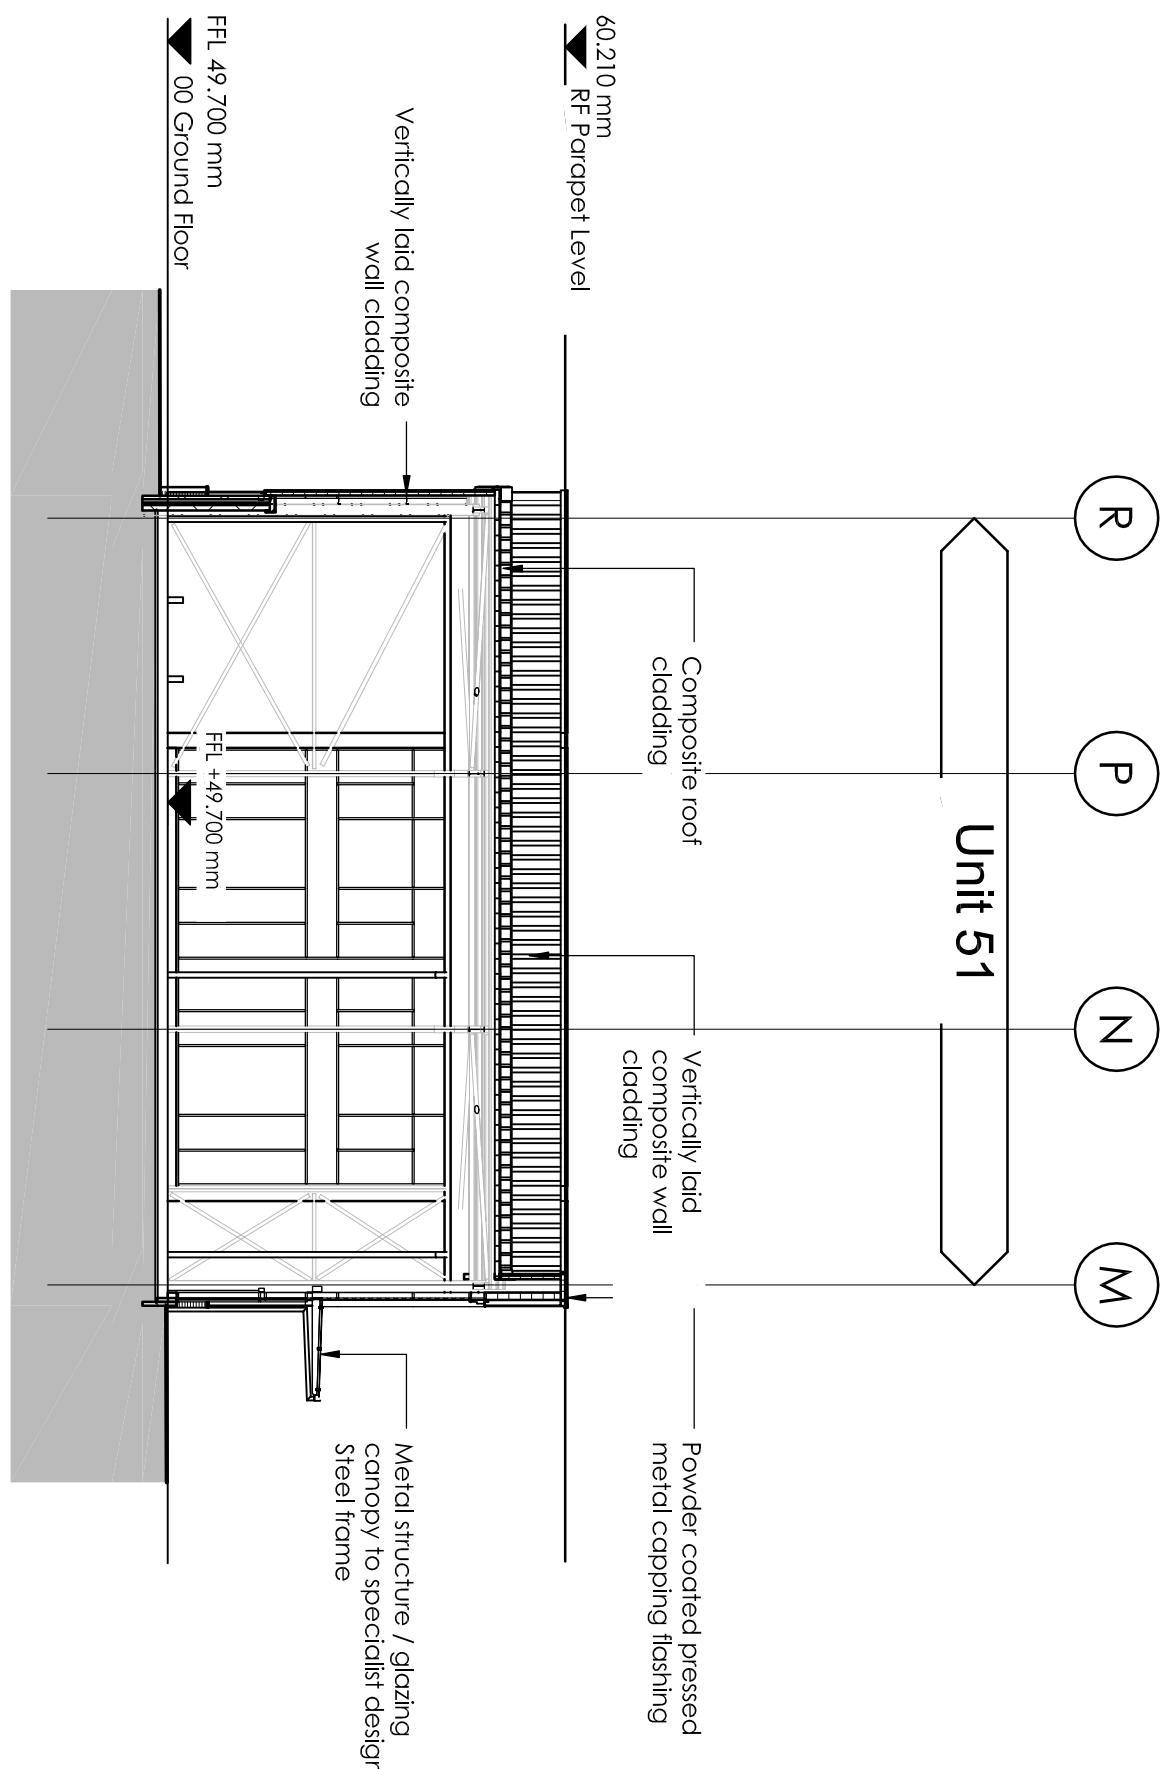


4 GA Cross Section FF
Scale @ 1 : 200

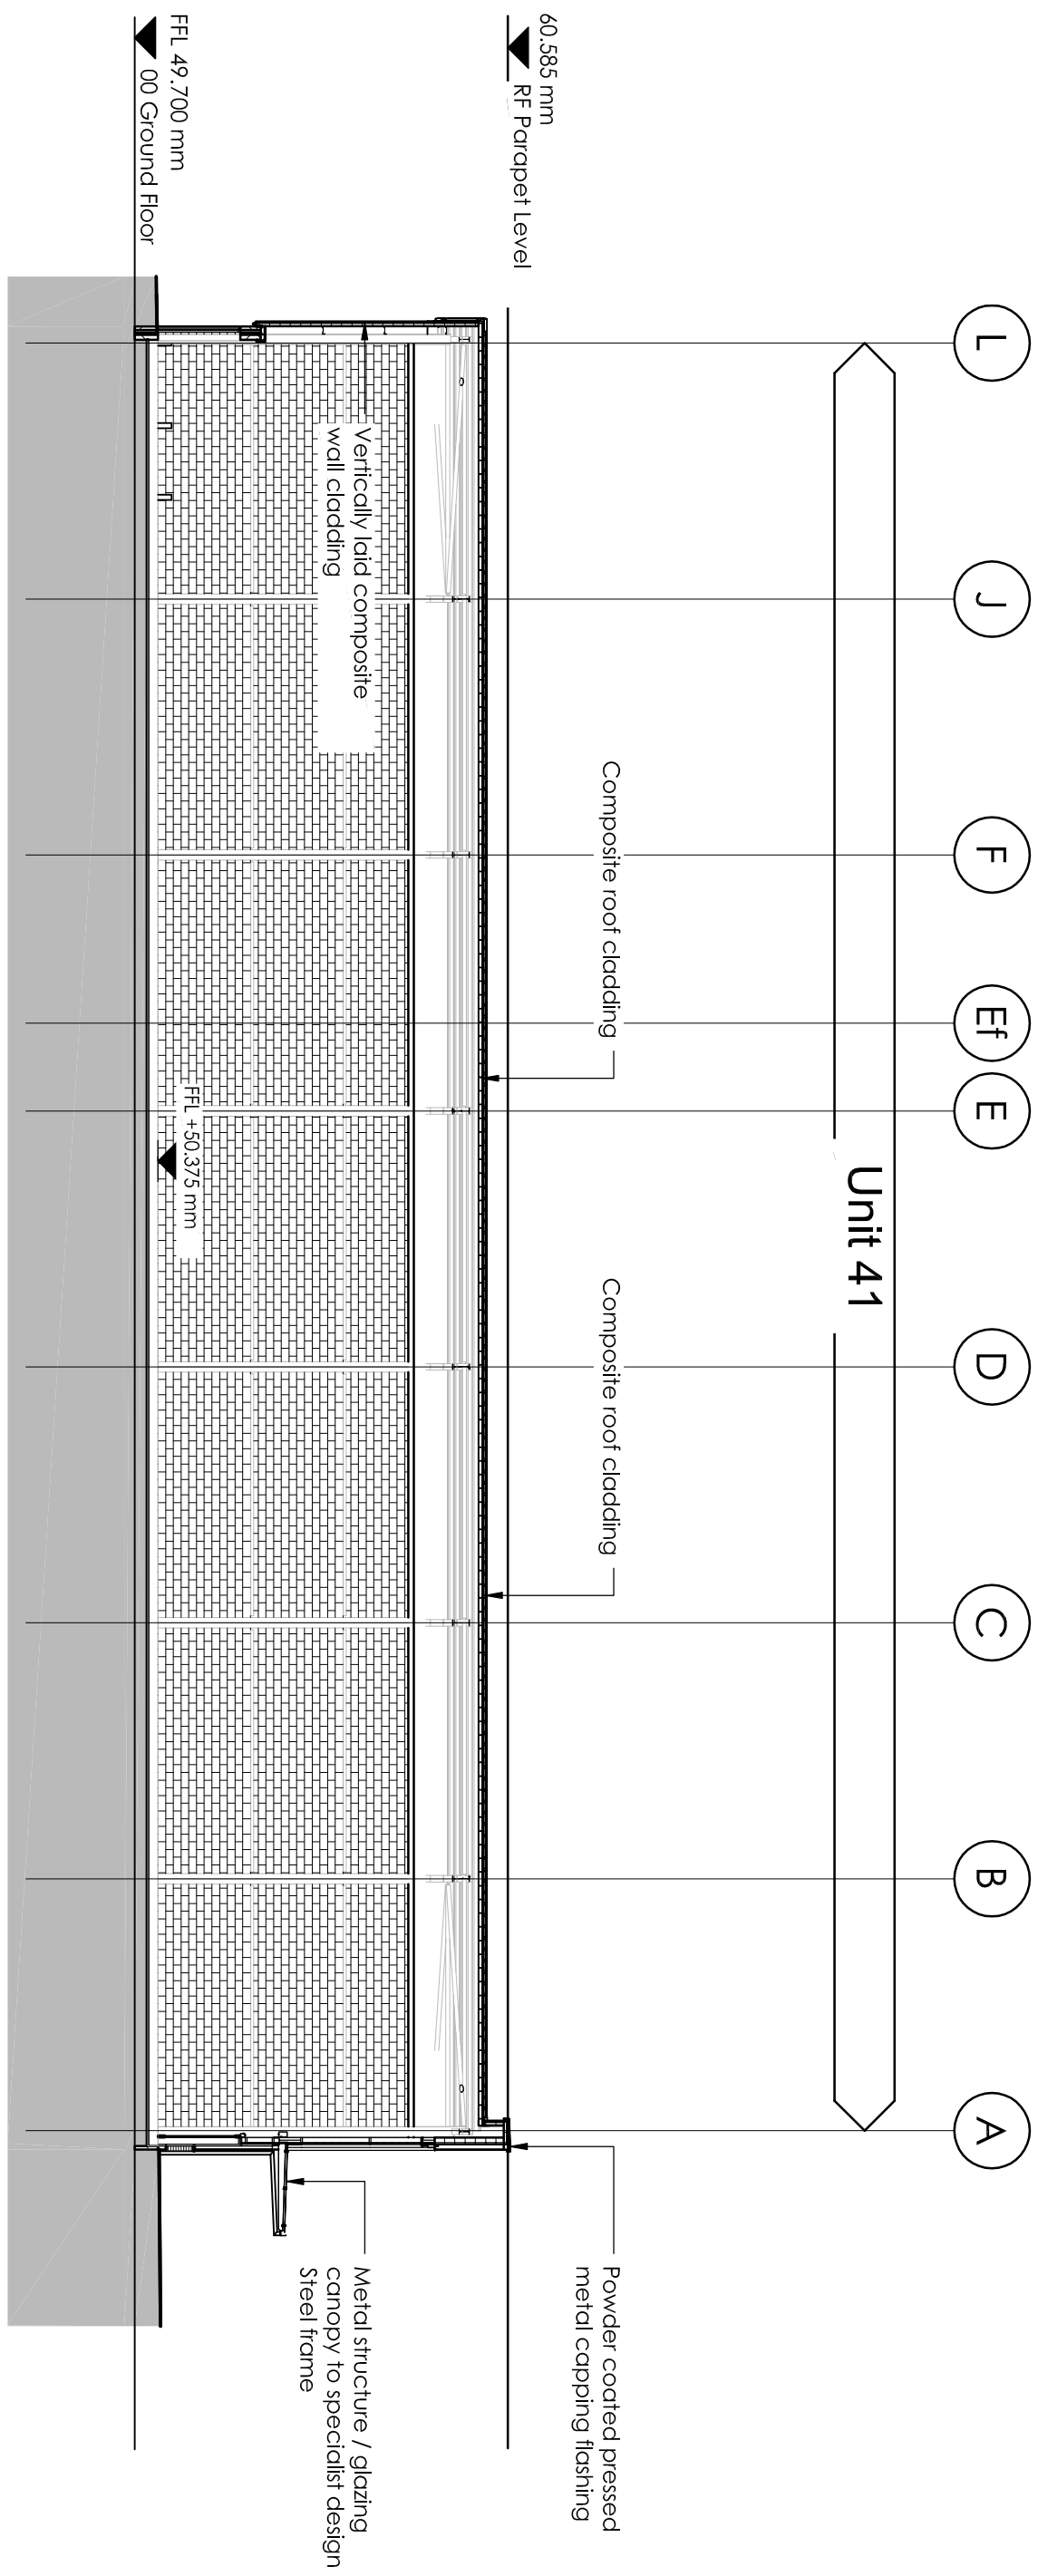

5 GA Cross Section DD
Scale @ 1 : 200

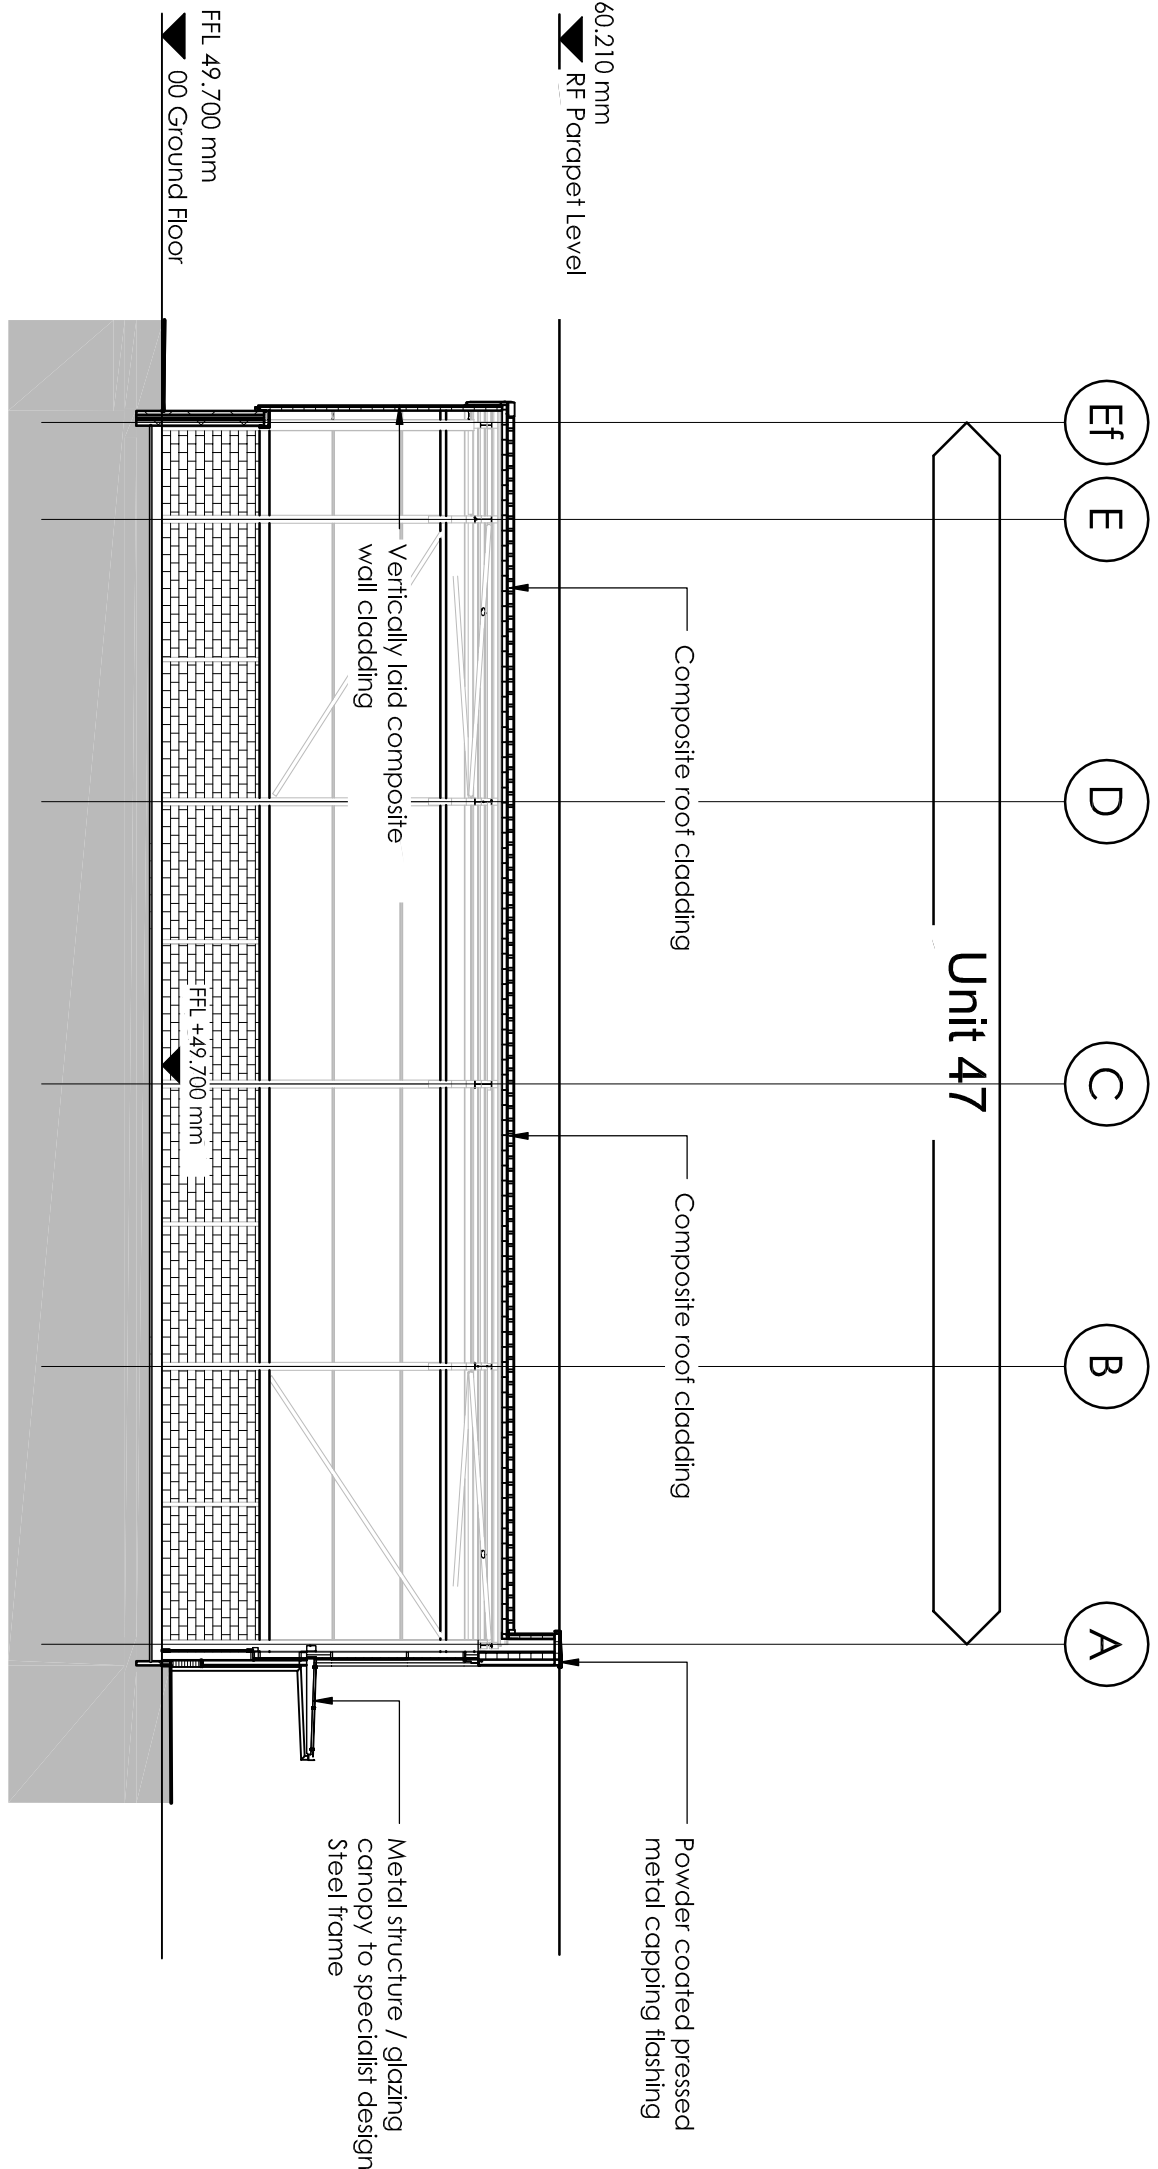

6 GA Cross Section EE
Scale @ 1 : 200

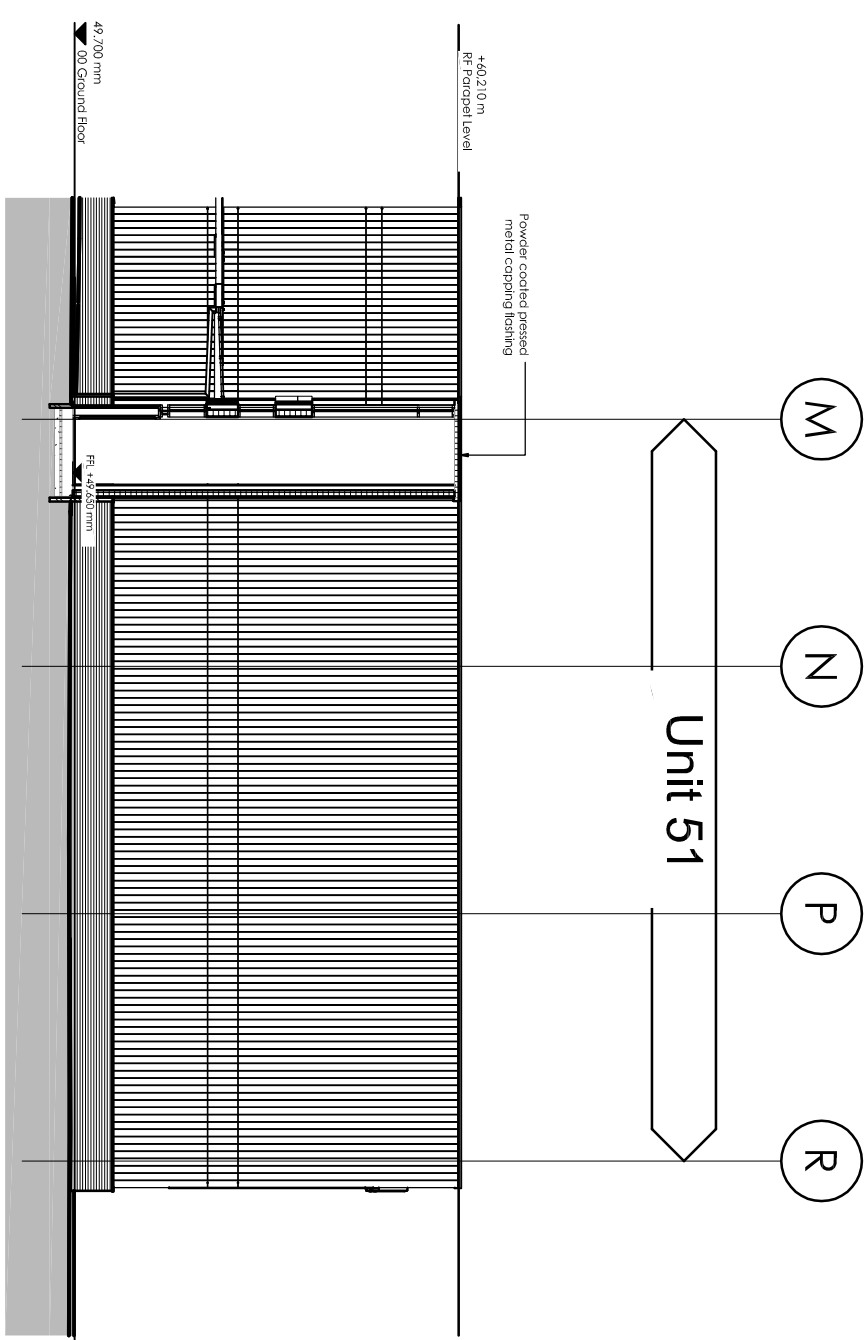

7 GA Cross section GG
Scale @ 1 : 200

Revised Details

Revised Details

