
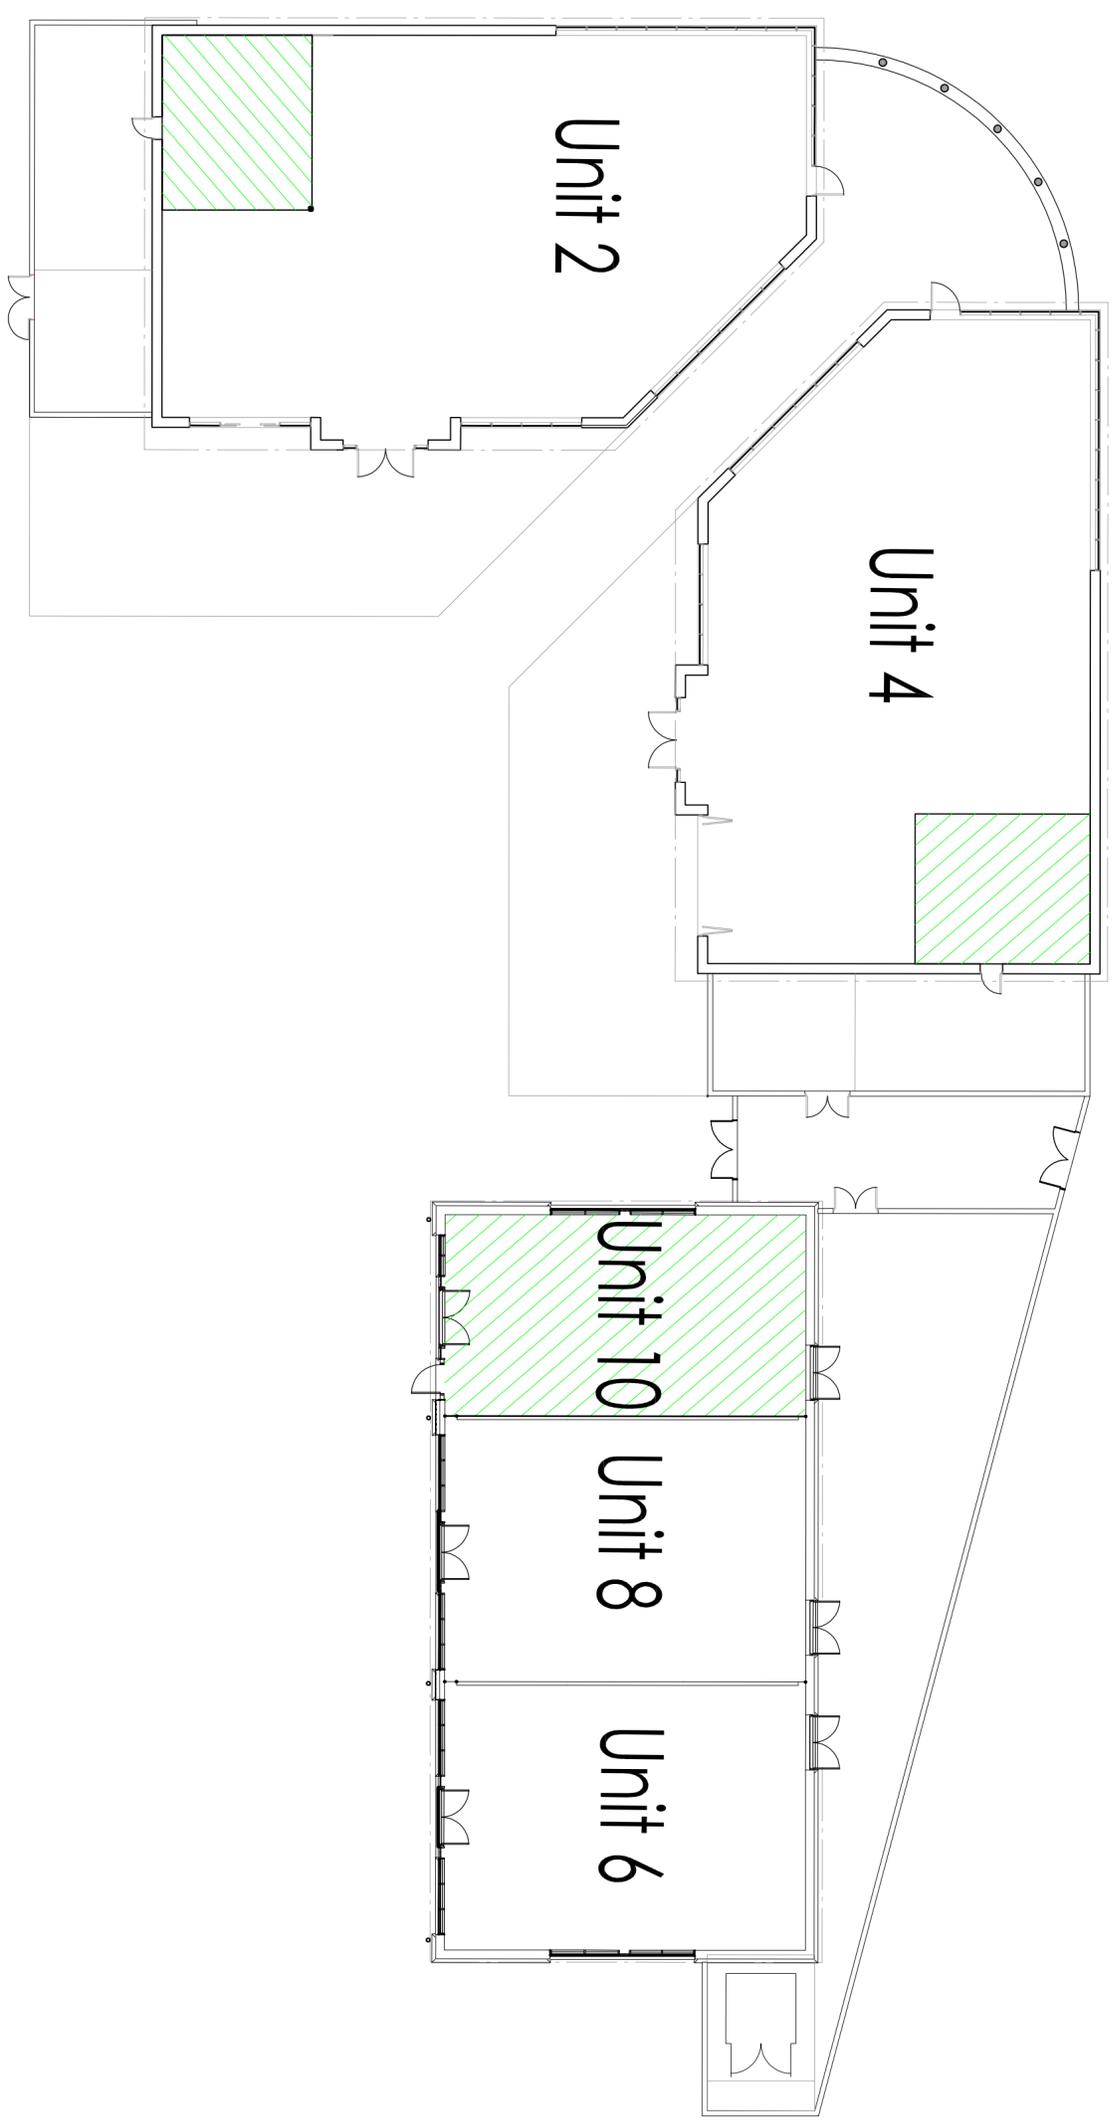
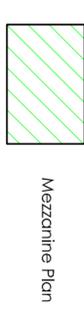


- NOTES**
- All dimensions and levels are to be checked on site.
 - Any discrepancies are to be reported to the architect before construction commences.
 - Work to be carried out in accordance with the relevant codes of practice.
 - This drawing shall not be reproduced without express written permission from AEW.
 - The overall drawings and covering documents are produced on the electronic medium with a hard copy to be supplied to the client.

Steel Column Locations & Sizes Subject to S/E design

DESIGN HAZARD IDENTIFICATION

- No significant Hazards have been identified in this drawing

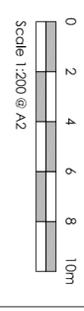

Units 2, 4, 6, 8, 10 - Proposed Mezzanine Plan
Scale 1:200

PI	10/02/2017	RE	RH
Initial Issue			
REV	Date	Drawn By:-	Checked By:-
Status Purpose of Issue			
S2 For Information			
drawing stage Planning			
client Derwent Estates			
project Liverpool Shopping Park			
drawing title Proposed Mezzanine Plan			
date	05/09/2016	drawn	TS
scale	1:200	checked	RH