


NOTES

- All dimensions and levels are to be checked on site.
- Any discrepancies are to be reported to the architect before any work commences.
- The drawing shall not be scaled to ascertain any dimensions. Work to figured dimensions only.
- The drawing shall not be reproduced without express written permission from AEW.
- The existing drawings and ownership boundaries are shown for reference only. AEW does not accept any responsibility for the accuracy or scale discrepancy of those plans supplied to them.


DESIGN HAZARD IDENTIFICATION

- No significant hazards have been identified in this drawing.
- Scale 1:100 @ A1
- 0 1 2 3 4 5m

East Facing

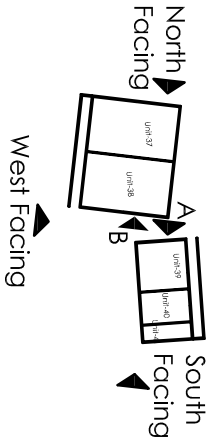


Unit 37, 38

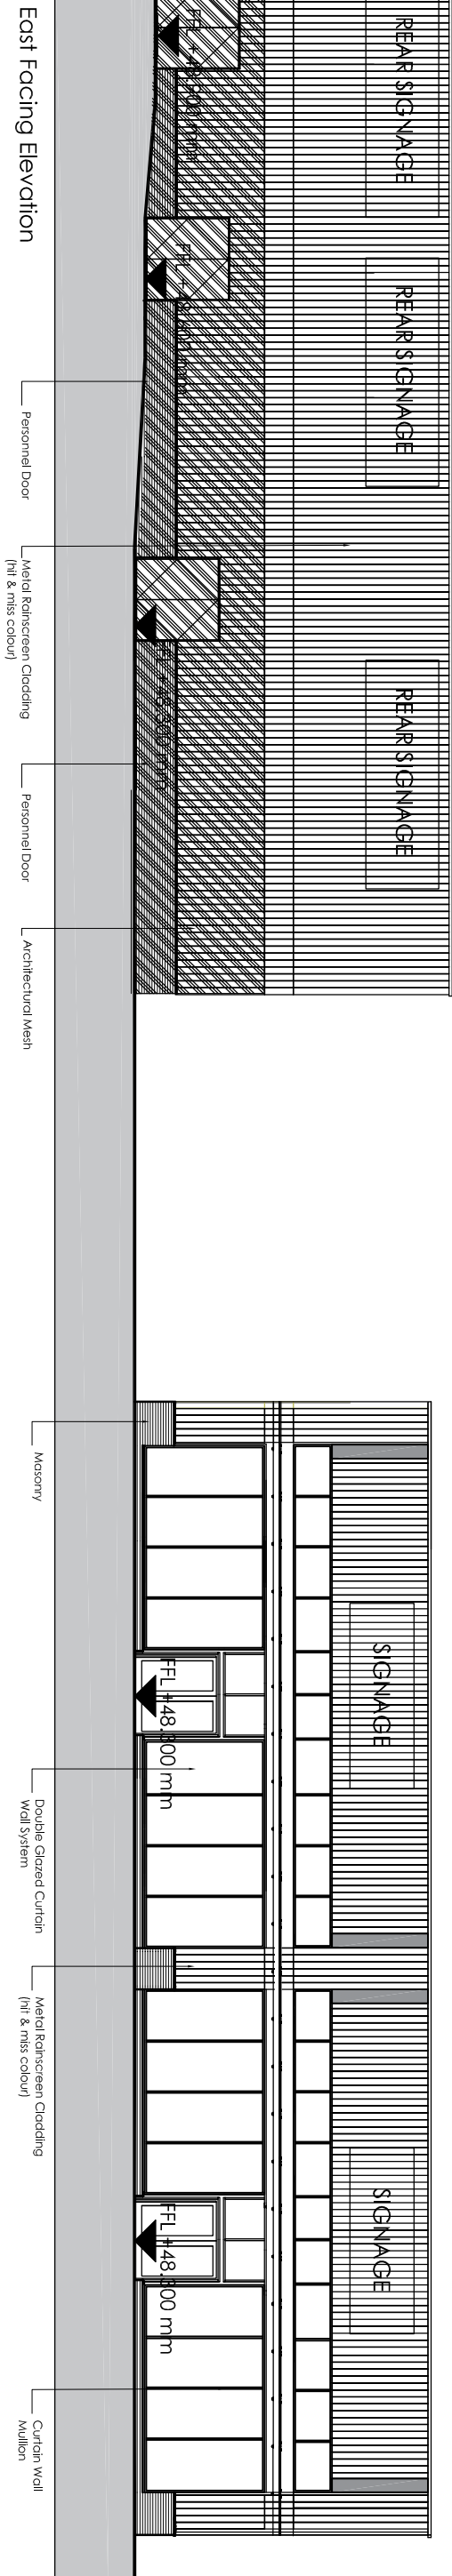

East Facing Elevation


Unit 37 & 38

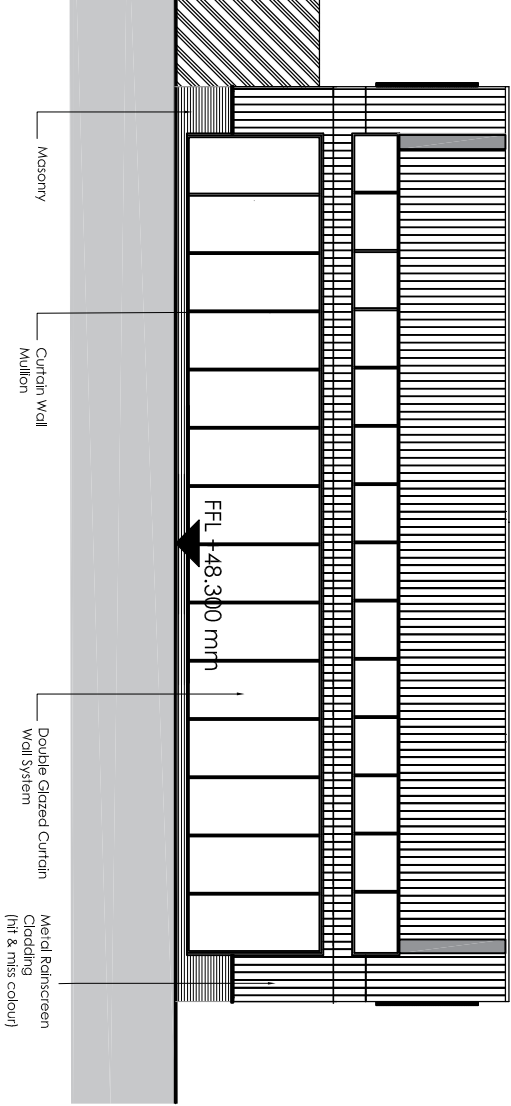

B- (South Facing Elevation)

Unit 37& 38

Unit 39, 40 & 41

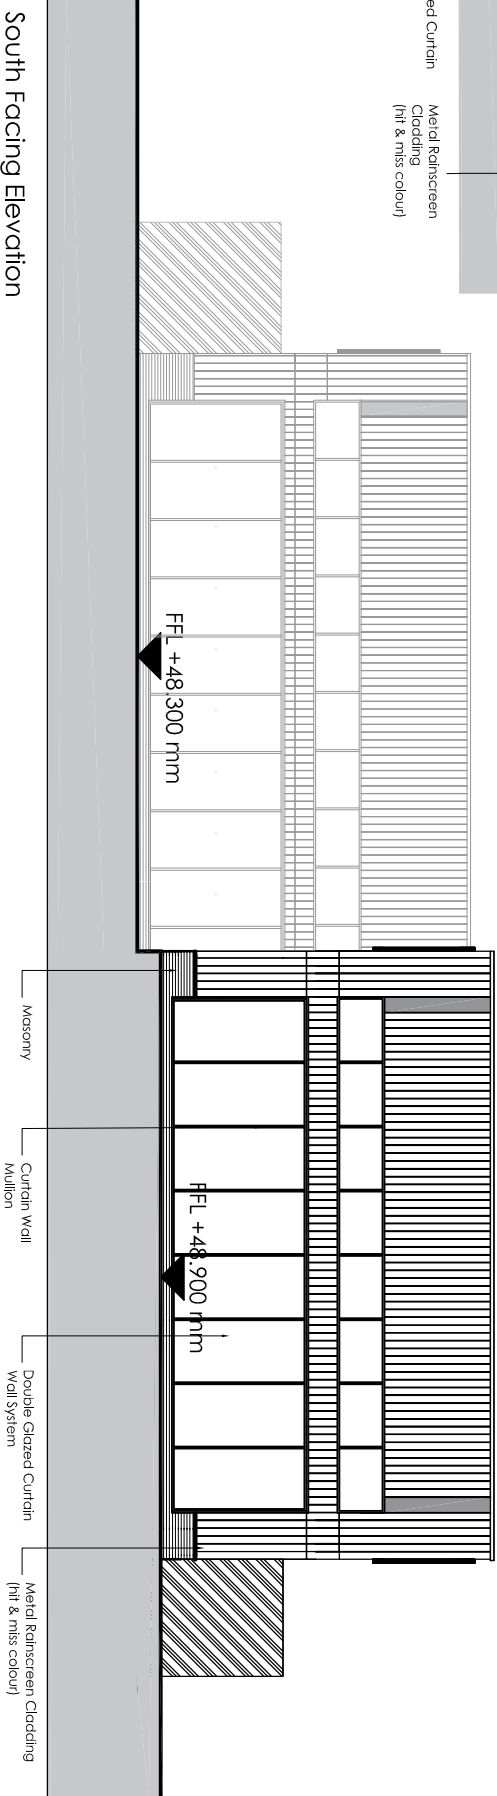

South Facing Elevation

Proposed Elevations

project
Liverpool Shopping Park
Edge Lane
Unit 37-41

client
Derwent Estates

PI	07/09/2016	NC	RH
initial issue			
REV	Date	Drawn by:-	Checked by:-
S2		Purpose of Issue	
		For Information	
drawing stage		Planning	