
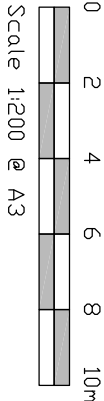


NOTES



- All dimensions and levels are to be checked on site.
- Any discrepancies are to be reported to the architect before any work commences.
- The drawing shall not be scaled to ascertain any dimensions. Work to figured dimensions only.
- The drawing shall not be reproduced without express written permission from the architect.
- The walls, floors and structural boundaries are produced using all reasonable endeavours. AEW cannot be held responsible for the accuracy or scale discrepancy of those items not shown in this drawing.

DESIGN HAZARD IDENTIFICATION

- No significant Hazards have been identified in this drawing

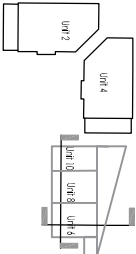

Scale 1:200 @ A3

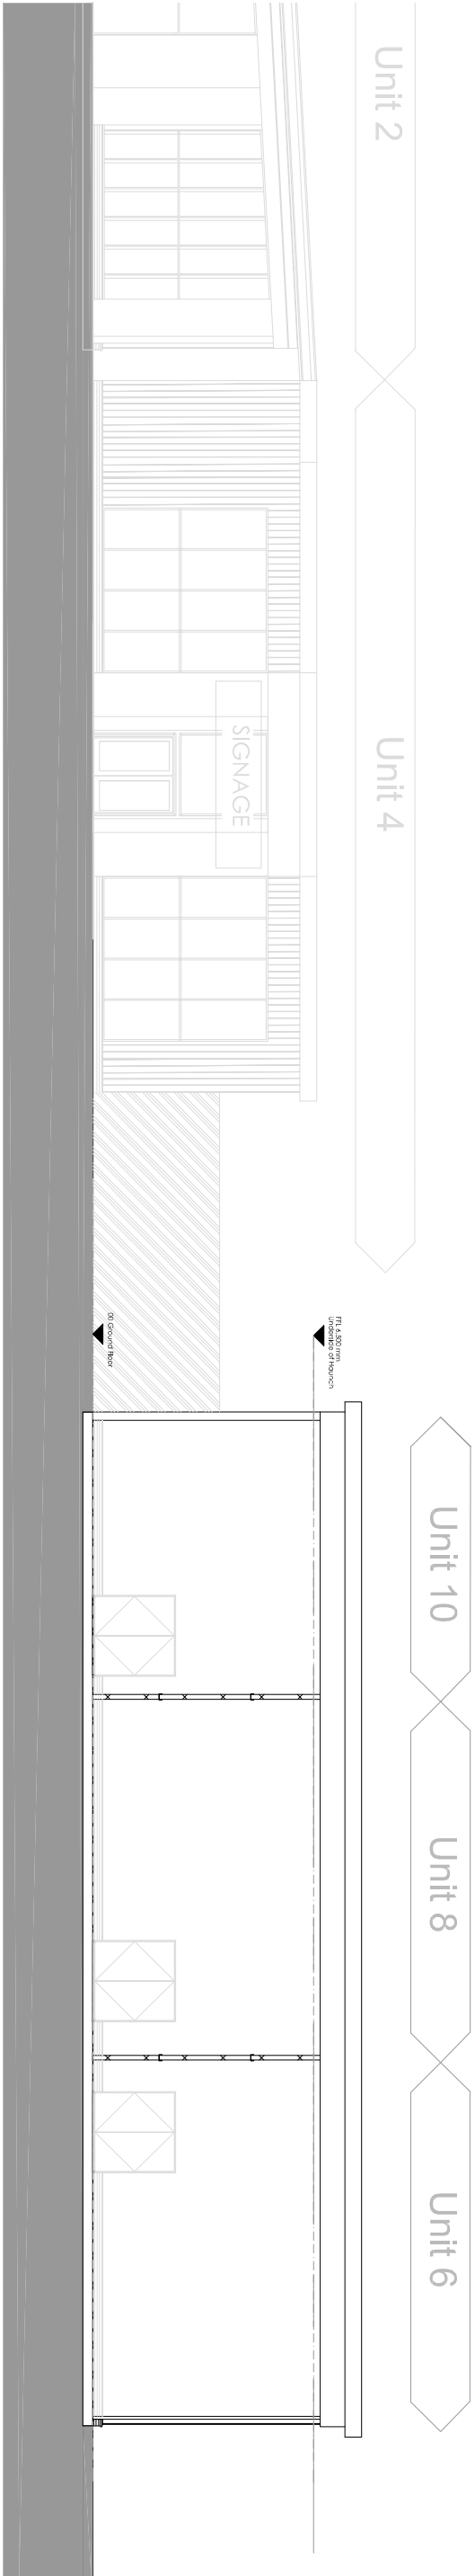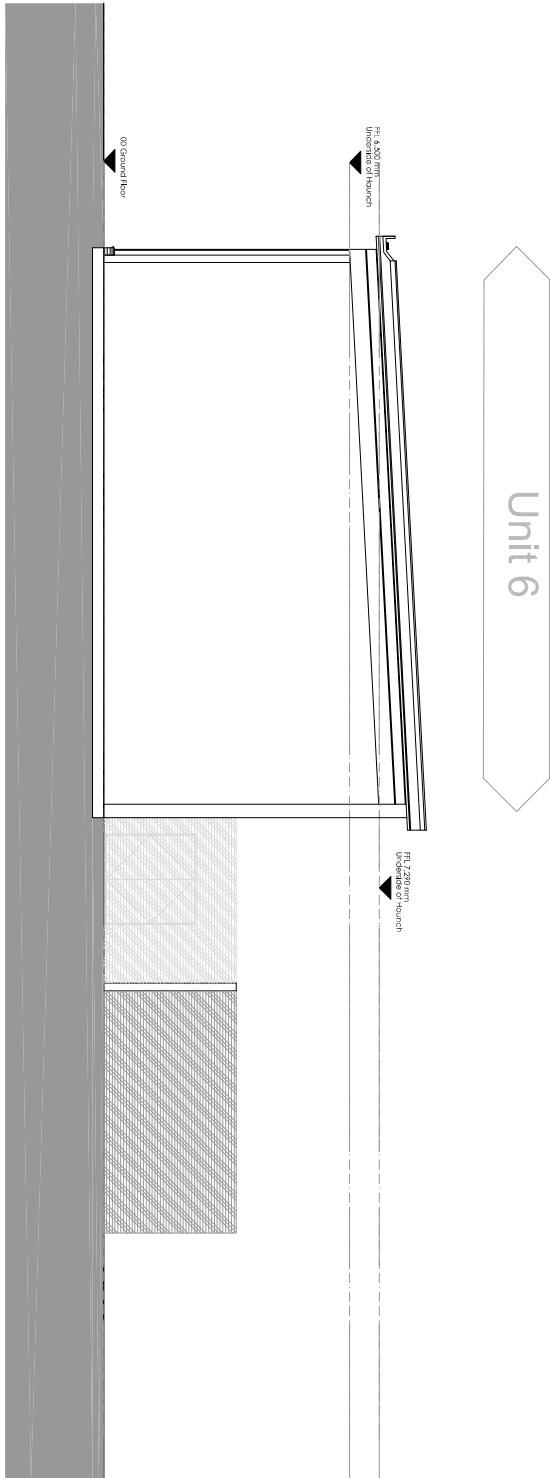

PI	01/12/2016	TS	RH
Initial Issue		Drawn by:-	Checked by:-

Schema	Purpose of Issue
S1	For Information

drawing stage	Planning
---------------	-----------------

client	Derwent Estates
--------	-----------------

project	Liverpool Shopping Park
	Edge Lane
	Units 2-10

Proposed Sections

date	01/12/16	drawn	TS
scale/size	1:200	checked	RH

Rev

Job No

M8565-_AEW_B6_00-DR_A--0608

P1