
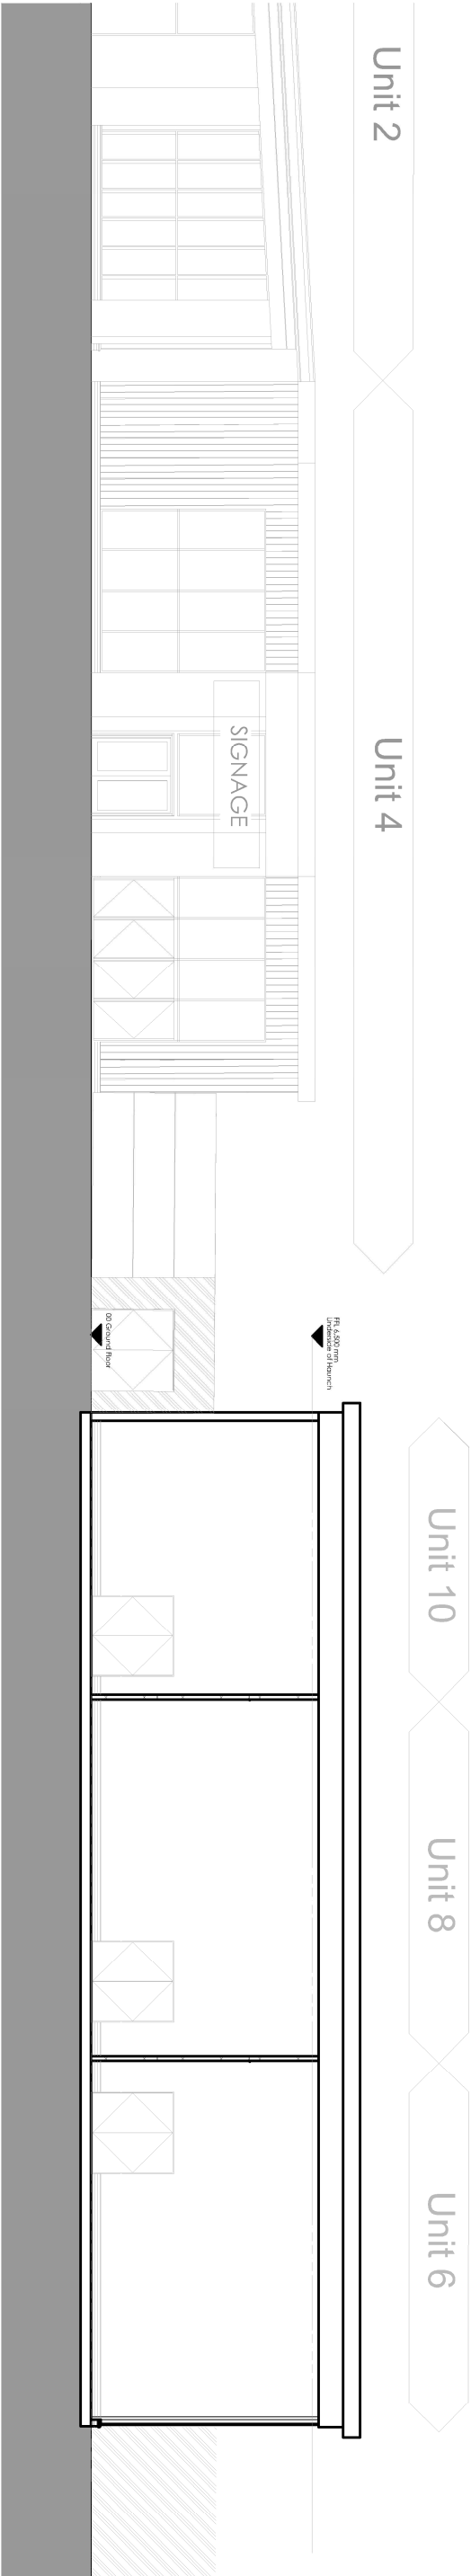
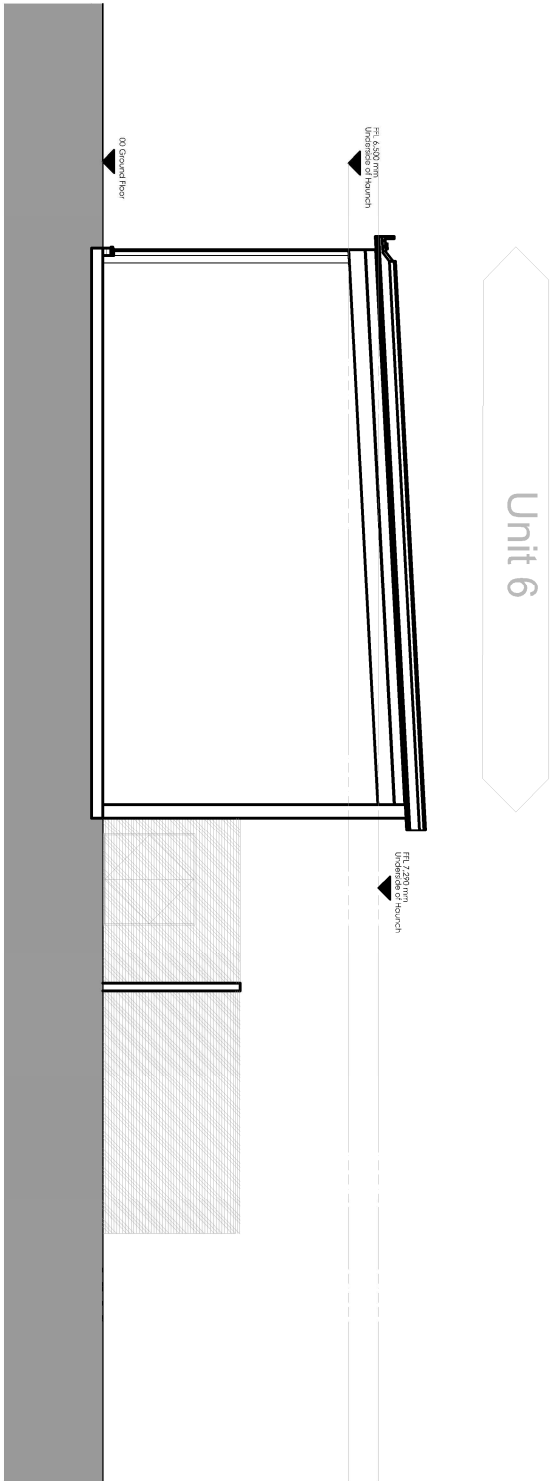
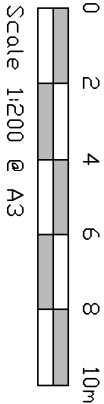


NOTES

- All dimensions and levels are to be checked on site.
- Any discrepancies are to be reported to be resolved before any work commences.
- The drawings are not to be scaled to derive any dimensions. Work to fixed dimensions.
- Dimensions are to be reproduced without spaces within them.
- The drawings are not to be scaled to derive any dimensions. Work to fixed dimensions.
- The drawings are not to be scaled to derive any dimensions. Work to fixed dimensions.

DESIGN HAZARD IDENTIFICATION

- No significant Hazards have been identified in this drawing

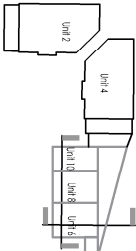

P2	10/02/2017	SR	RH
Updated to:	Technical requirements		
P1	01/12/2016	TS	RH
Initial Issue			
REV	Date	Drawn by:-	Checked by:-

SR01	Purpose of Issue		
S1	For Information		
drawing stage	Planning		
client			

Derwent Estates

project	
project	Liverpool Shopping Park
location	Edge Lane

Proposed Sections  
Units 6, 8 and 10

date	01/12/16	drawn	TS
scale	1:200	checked	RH